


TREMCO EPOXY PRIMER SEEDED WITH SILICA. ALL THE EXCESS SILICA MUST BE SWEEPED FROM THE DECK PRIOR TO PROCEEDING TO THIN-SET

THIN-SET OR MORTAR BED

TILE SURFACE

VULKEM 350NF, CURED TO A FIRM RUBBER

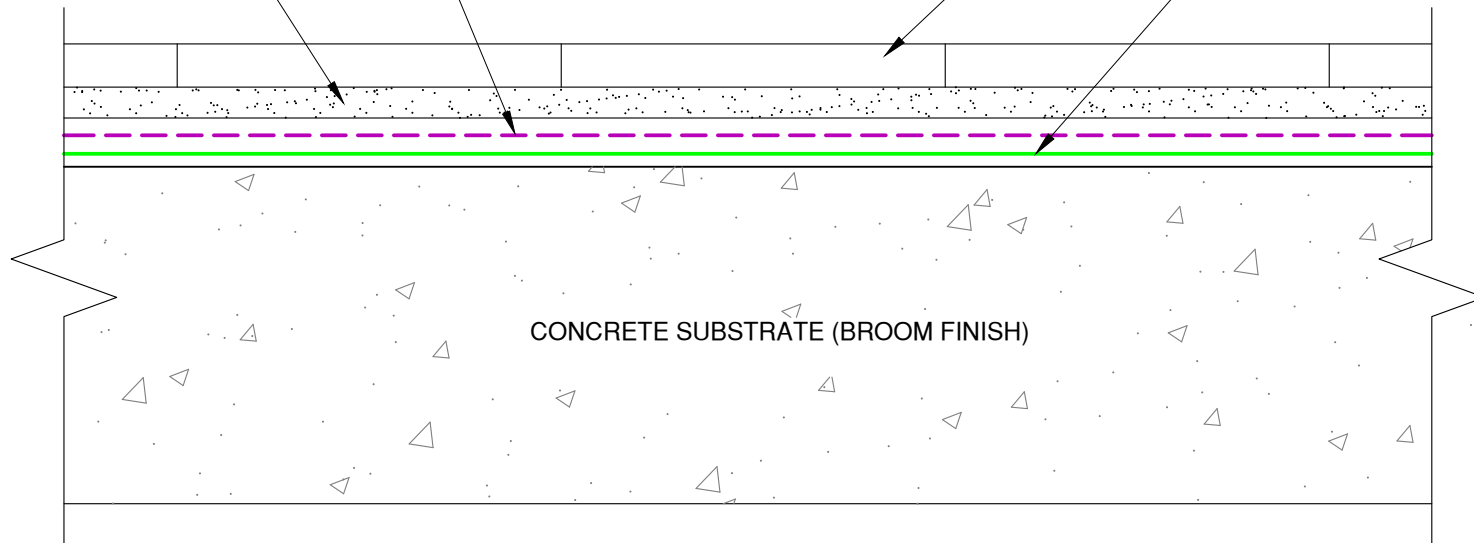

CONCRETE SUBSTRATE (BROOM FINISH)

NOTE: FOLLOW TREMCO'S PUBLISHED APPLICATION GUIDELINES FOR WATERPROOFING BENEATH TILE.

The architecture, engineering, and design of the project using the Tremco products are the responsibility of the project's design professional. All products and systems must comply with local building codes and standards. This detail is for general information and guidance only and Tremco specifically disclaims any liability for the use of this detail. The project design professional determines, in its sole discretion, whether this detail or a functionally equivalent detail is best suited for the project. This detail is subject to change without notice. Contact Tremco to ensure you have the most recent version.

Vulkem Under Tile



Tremco Technical Support: 866-209-2404

Detail: Vulkem Under Tile System

Drawn by: KAB

Checked by: EL

Scale: NTS

Date: 1/18/2023

File Name:

DC-UT-01



Construction Products Group

www.tremcocpg.com