


WILLSEAL CLOSED CELL FOAM  
WITH ENGINEERED PROFILE

FIELD APPLIED EPOXY  
(BOTH SIDES OF JOINT)  
EPOXY SUPPLIED

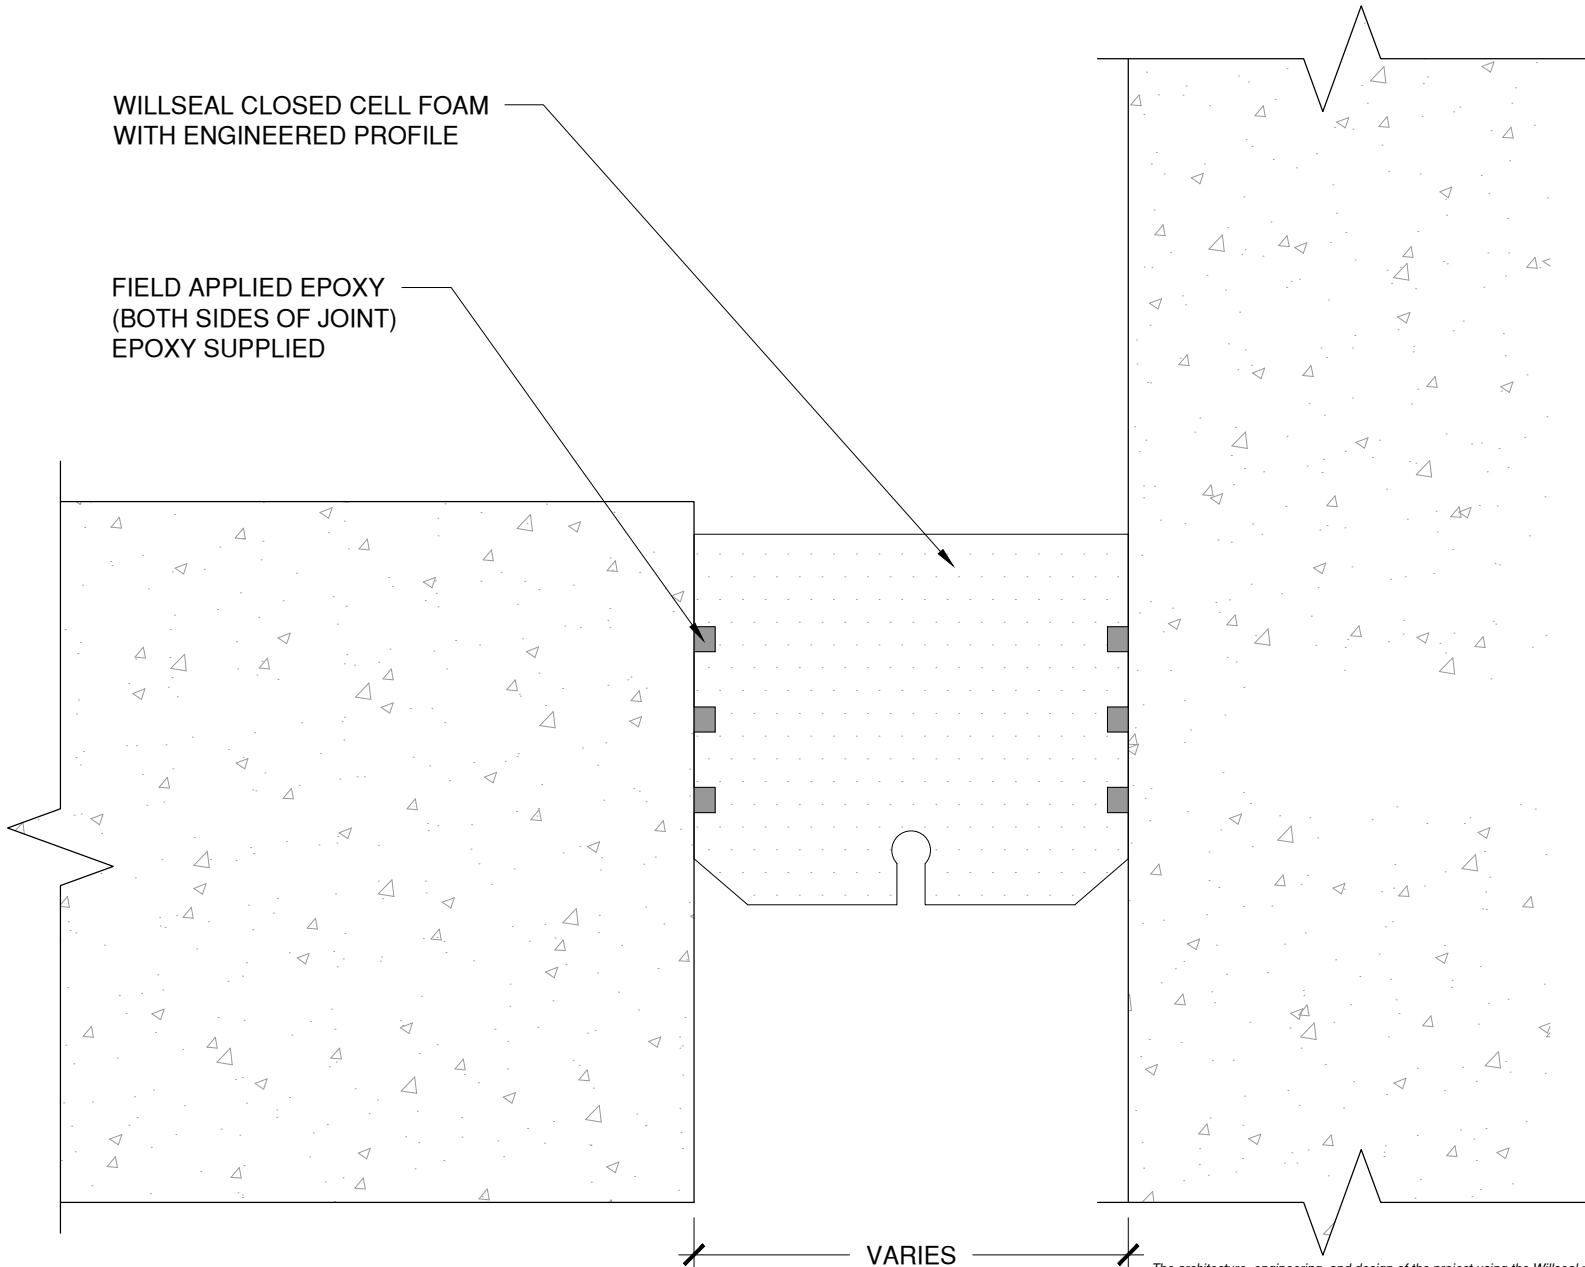

VARIES

*The architecture, engineering, and design of the project using the Willseal products are the responsibility of the project's design professional. All products and systems must comply with local building codes and standards. This detail is for general information and guidance only and Willseal specifically disclaims any liability for the use of this detail. The project design professional determines, in its sole discretion, whether this detail or a functionally equivalent detail is best suited for the project. This detail is subject to change without notice. Contact Willseal to ensure you have the most recent version.*

**Willseal Coresal**



Detail: Willseal Coresal at Floor to Wall Application				File Name:
Drawn by: HDE	Checked by: AM	Scale: NTS	Date: 2/11/2022	WC-FW-01
<a href="http://www.tremcocpg.com">www.tremcocpg.com</a>				

