


Tremco recommends connecting below grade to above grade. Please contact your Tremco Representative for connectivity recommendations

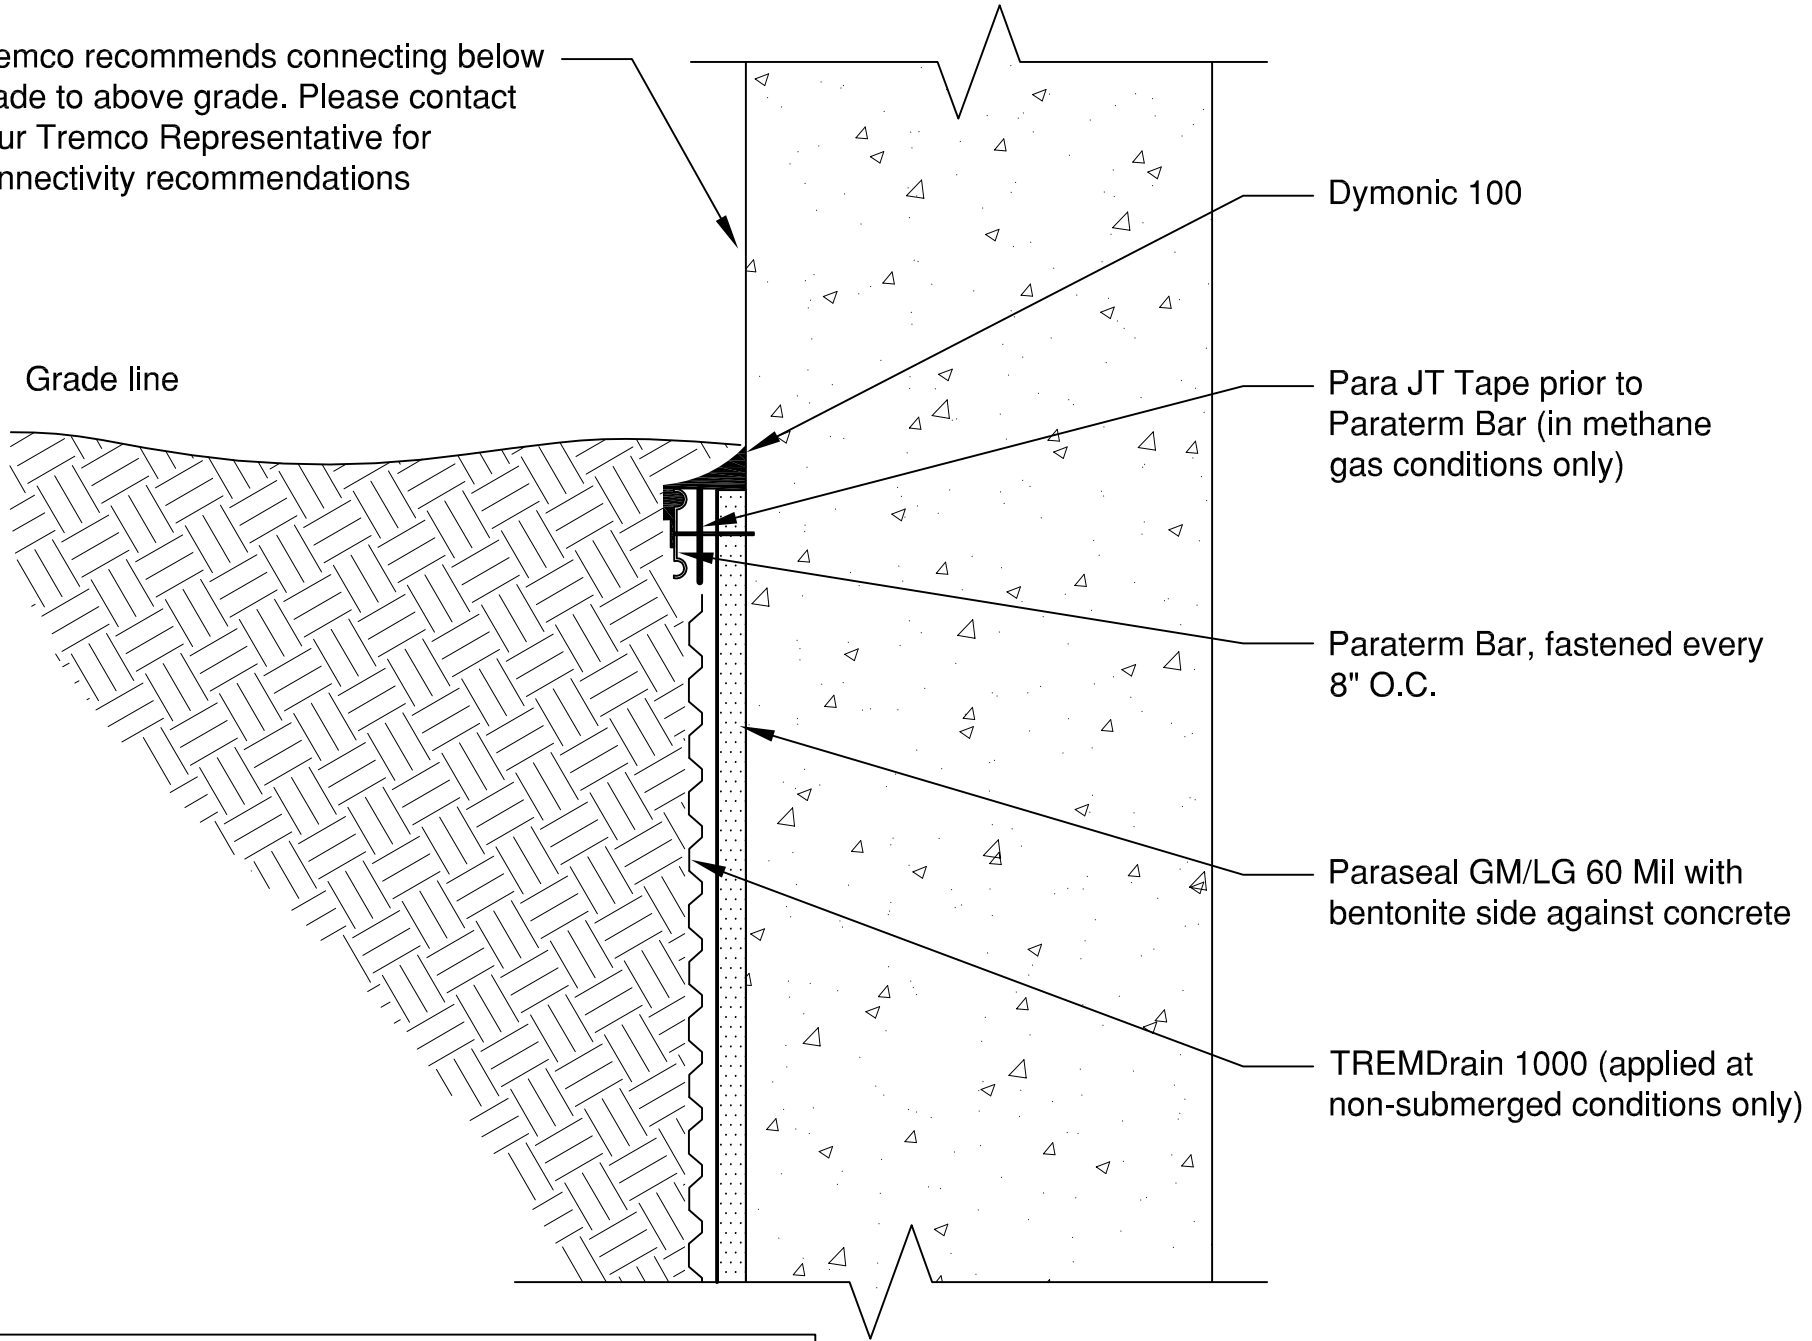

Note: Paraseal products require a minimum 24 psf compaction/ confinement in order to function as designed

This detail is intended for conceptual purposes only. Detail must be reviewed by a project/design professional. See www.tremcosealants.com for the most up-to-date product information.

1	3/5/2014	Update Detail	KAB
Rev	Date	Description	By

Rev # 1	
File Name: 10821	
Sheet Number:	Date: 7/29/2009
Project: Paraseal GM/LG 60 Mil	Scale: None
Detail: Typical Termination at Grade - Backfilled Wall Application	Checked by: xxx
Drawn by: KT	

TREMCO
www.tremcosealants.com
 3735 Green Road * Beachwood, OH 44122
 Phone : 866-209-2404 * Fax: 216-766-5535