



Gasket & Corner Designs Refer to Concept Drawing 08076


HEAD CONDITION

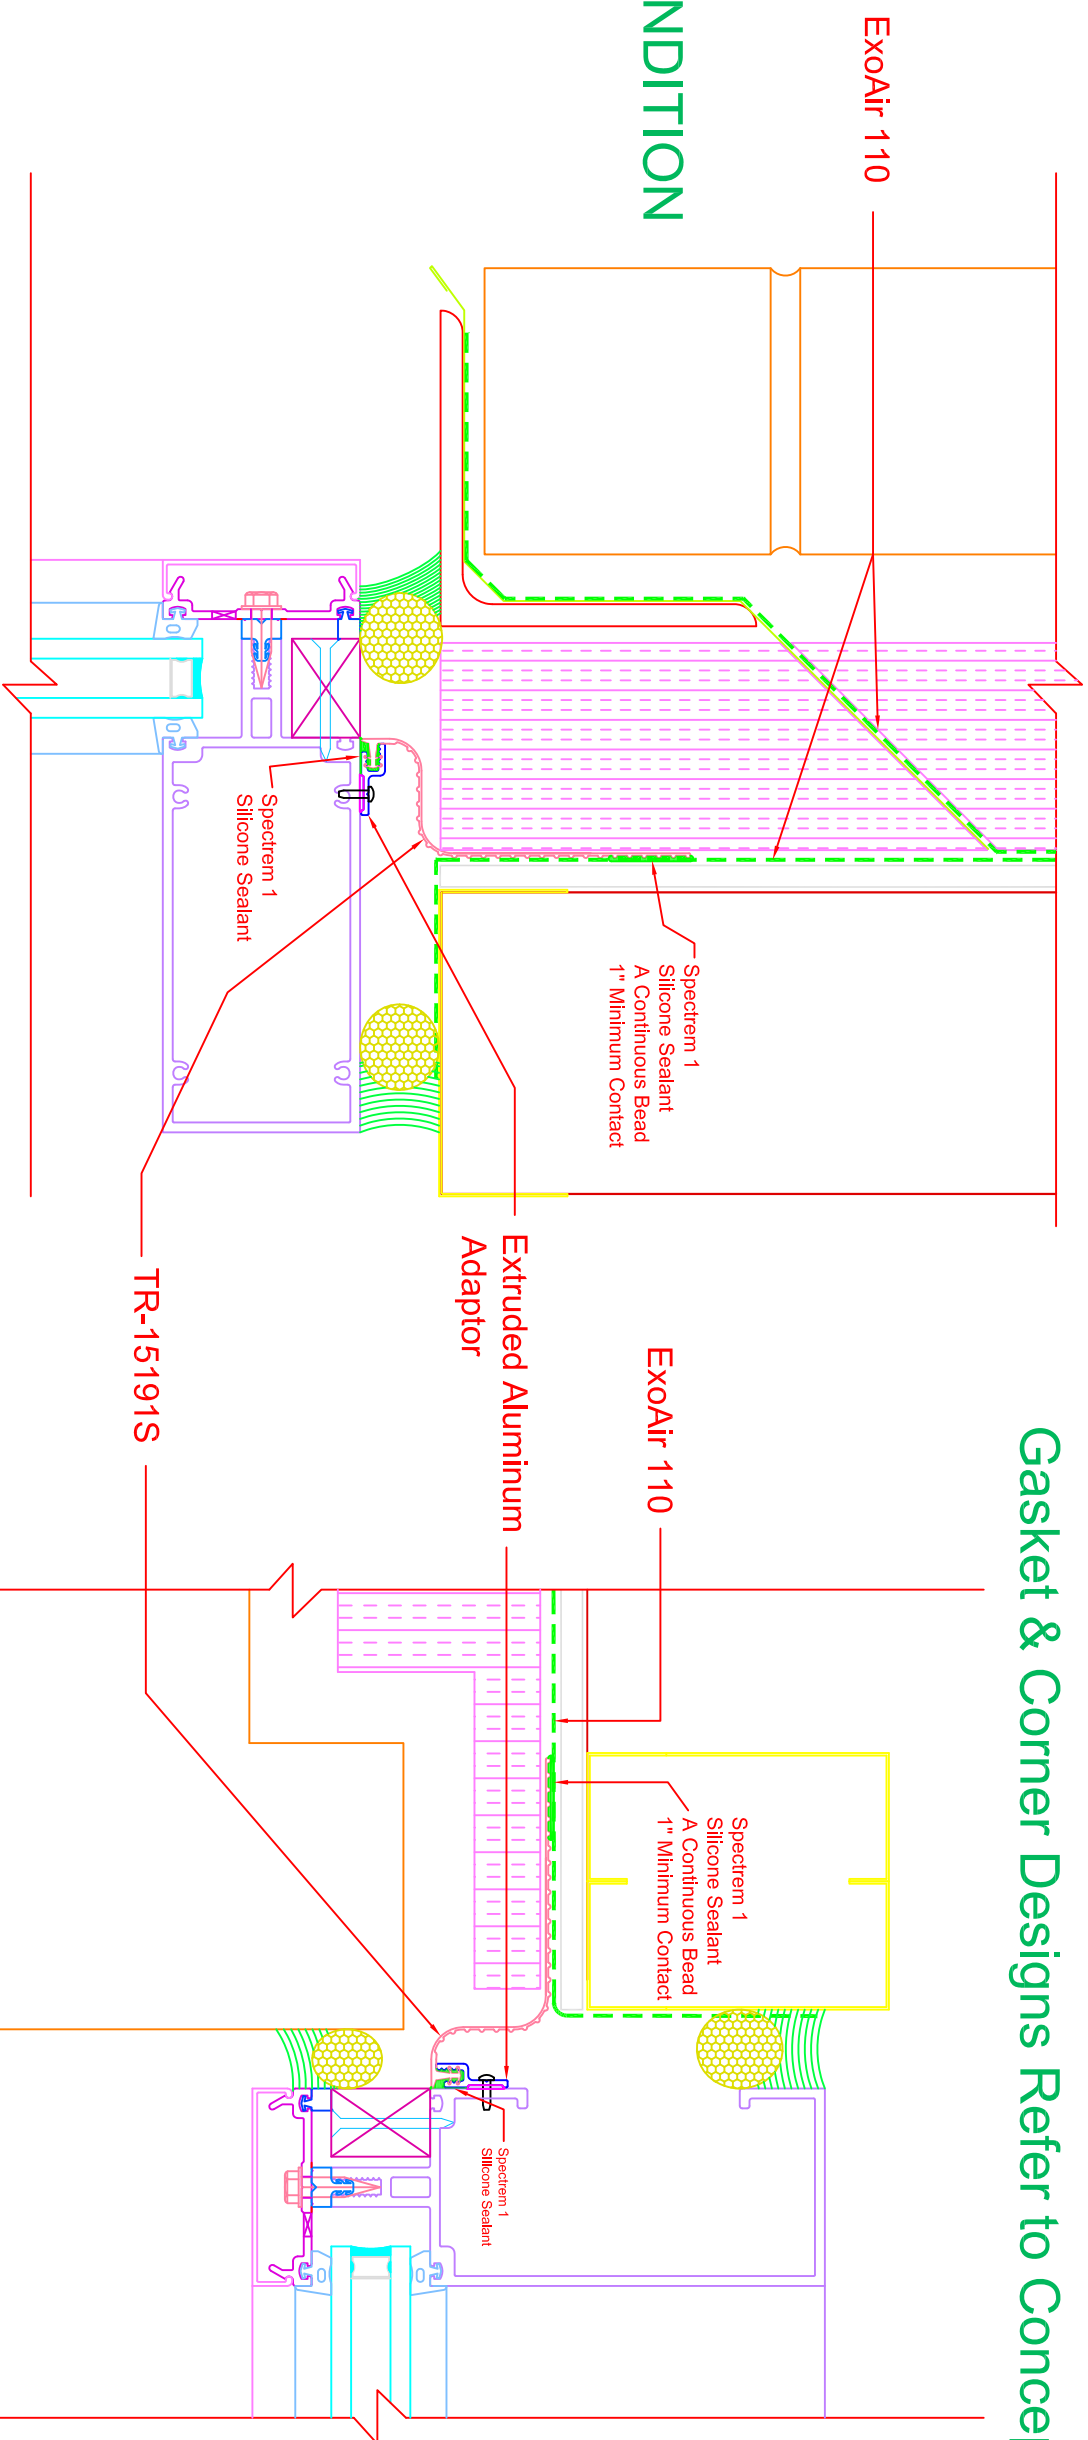

SILL CONDITION

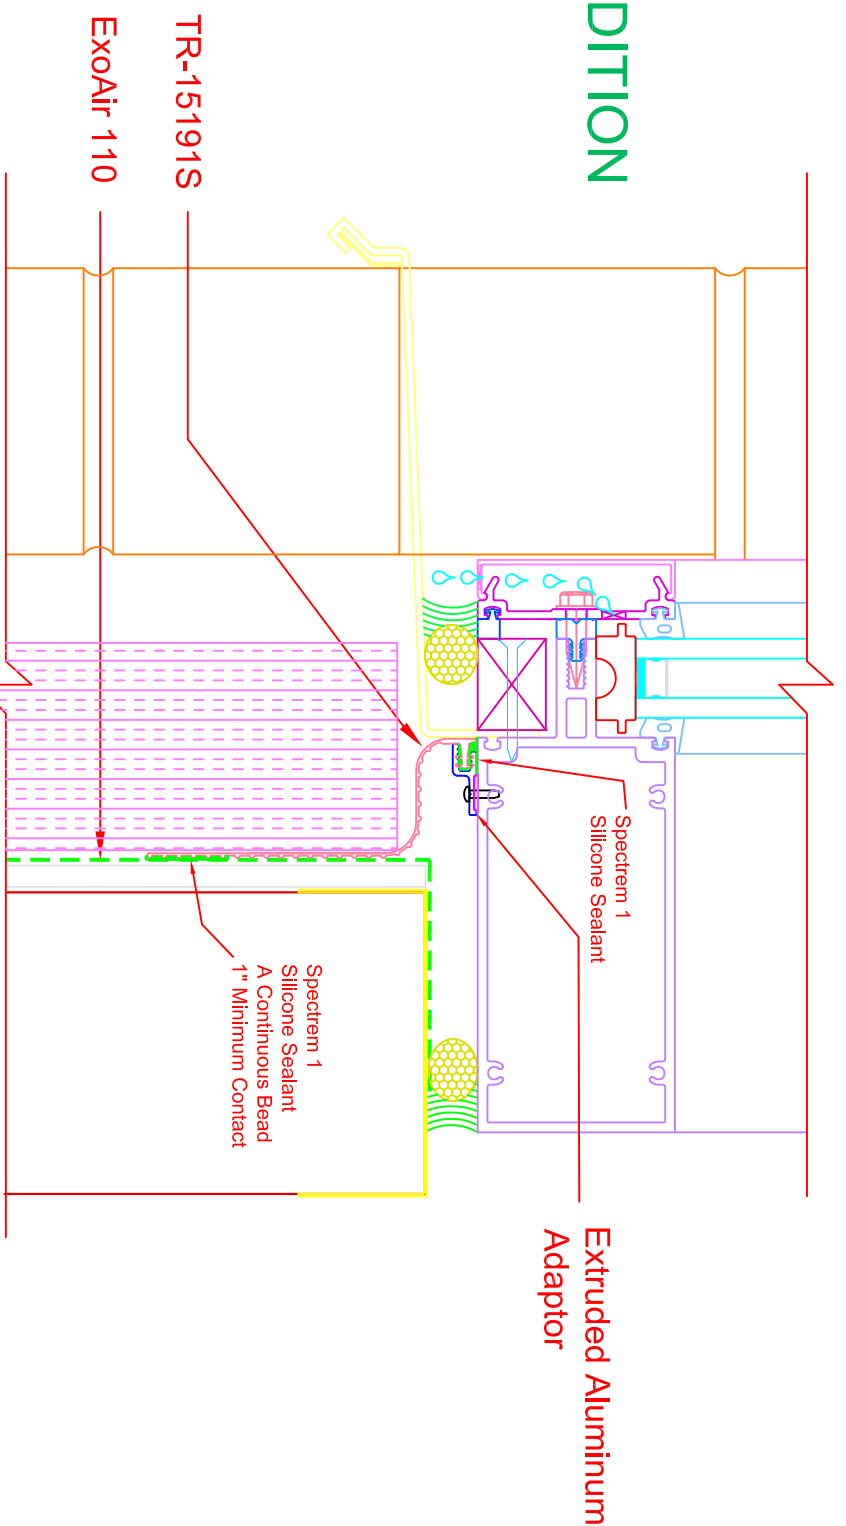

JAMB CONDITION

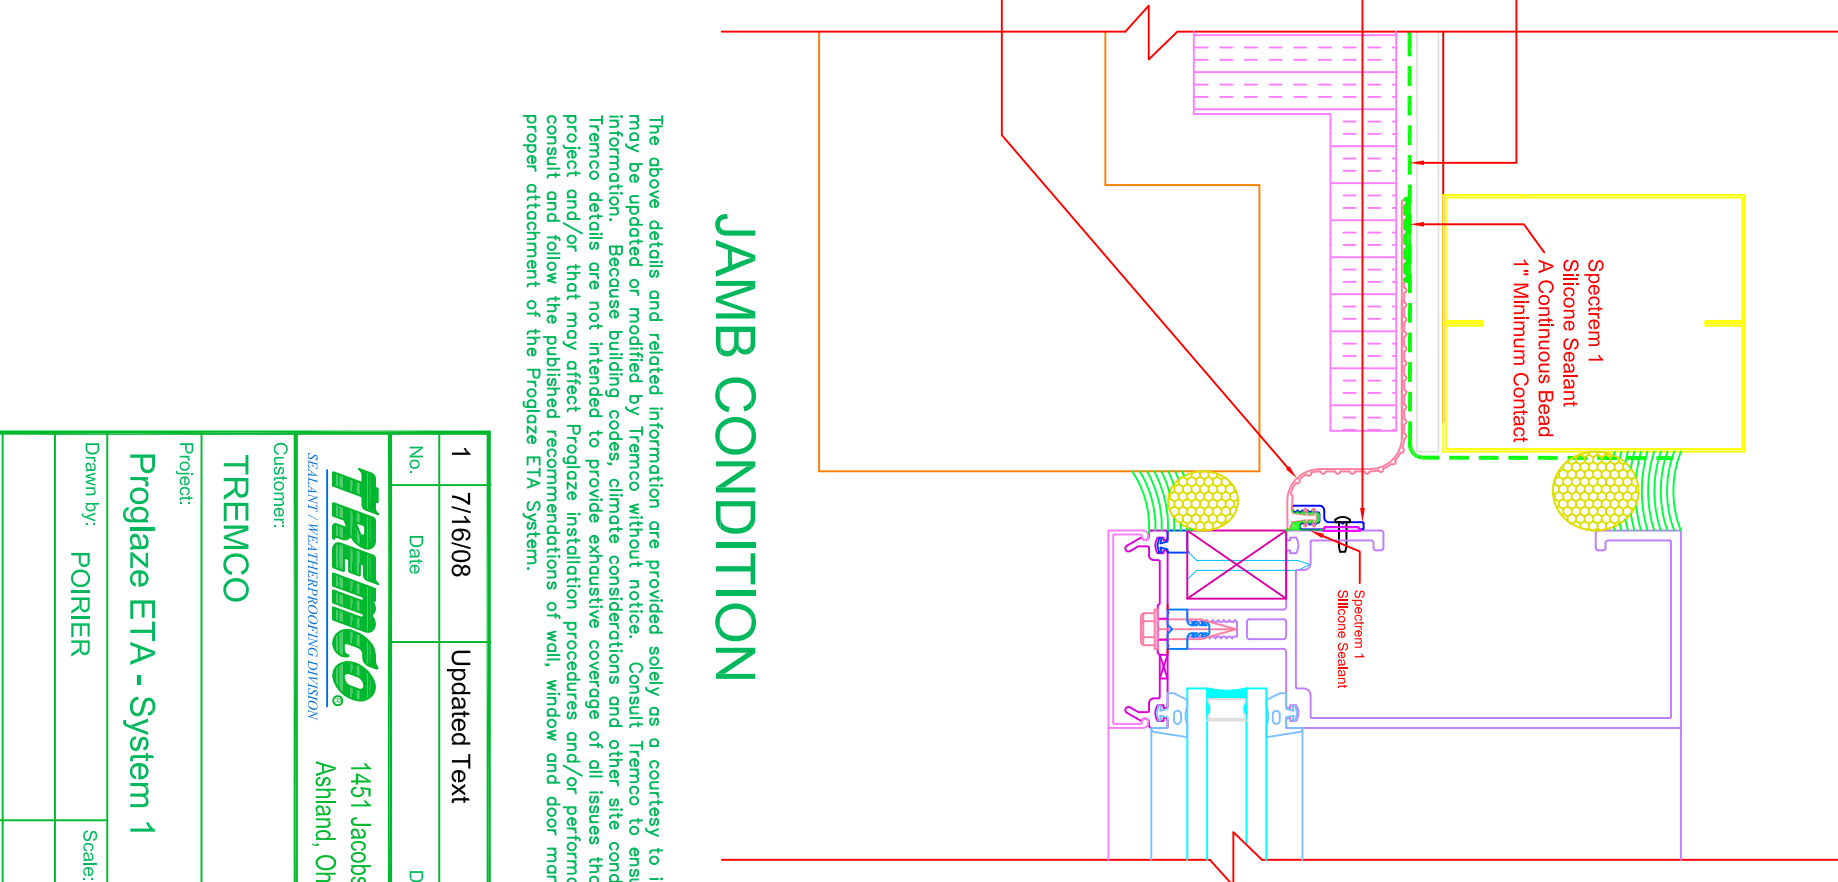

The above details and related information are provided solely as a courtesy to installers using the Proglaze ETA System and may be updated or modified by Tremco without notice. Consult Tremco to ensure that you are reviewing current information. Because building codes, climate considerations and other site conditions may vary from project to project, Tremco details are not intended to provide exhaustive coverage of all issues that may be encountered on a particular project and/or that may affect Proglaze installation procedures and/or performance. Building owners and installers should consult and follow the published recommendations of wall, window and door manufacturers, as applicable, with respect to proper attachment of the Proglaze ETA System.

1	7/16/08	Updated Text	POIRIER
No.	Date	Description	By
 TREMCO <small>SEALANT / WEATHERPROOFING DIVISION</small>			
Customer:		1451 Jacobson Ave Ashland, Ohio 44805 U.S.A.	Phone : 800-321-6357 Fax : 419-289-6645
Customer:		Customer Part No.	
Project:			
Proglaze ETA - System 1			
Drawn by:	POIRIER	Scale:	FULL
Date:		Date:	12/3/2007
Drawing No.:		Drawing No.:	07120

The design of the gasket shown herein is the product of Tremco Incorporated. No reproduction or use of this design is authorized without the consent of Tremco Incorporated.