


This drawing to be used for educational purposes only. Details should be reviewed by a certified professional for feasibility.

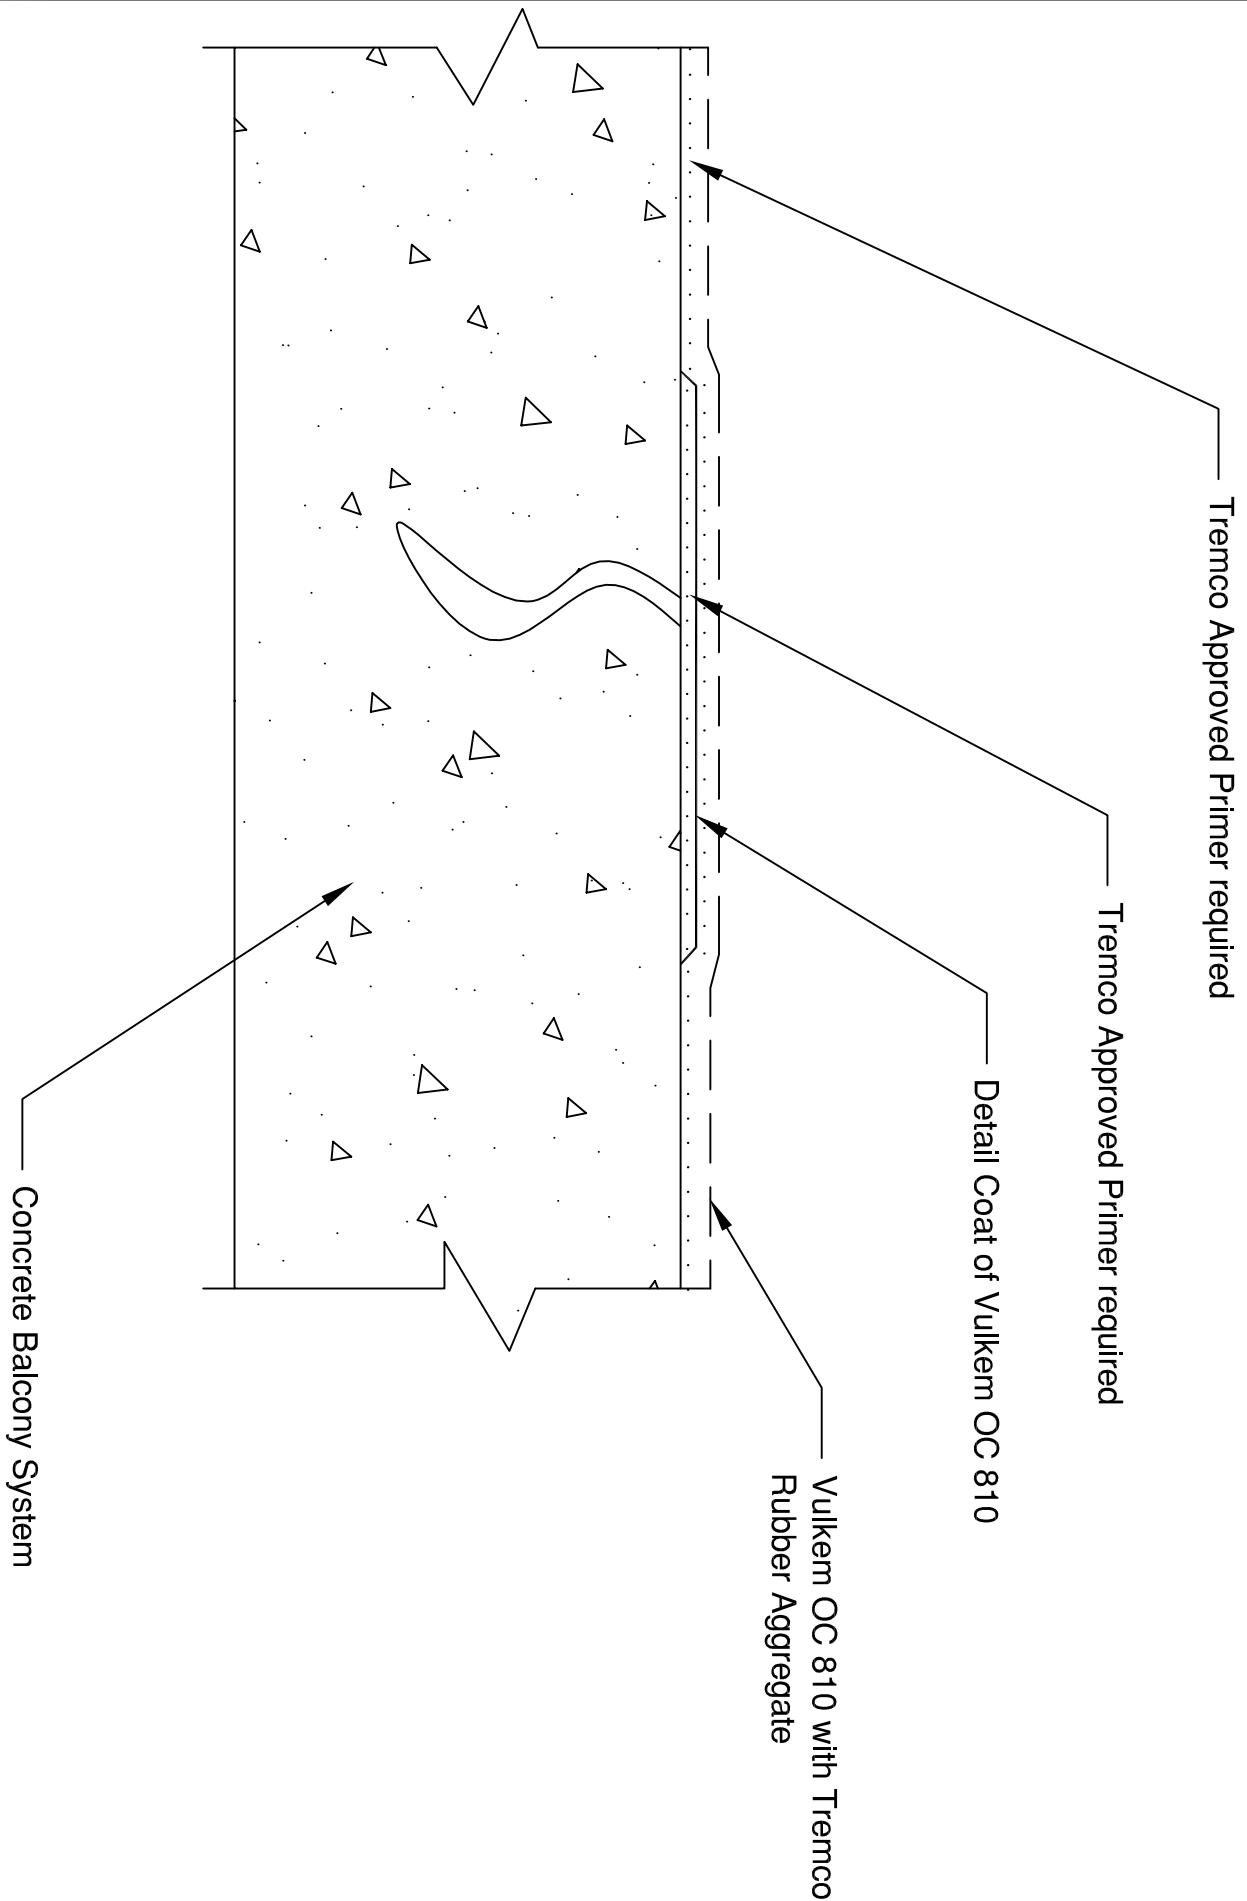

Rev	Date	Description	By
-	-	-	-



www.tremcosealants.com  
 3735 Green Road \* Beachwood, OH 44122  
 Phone : 866-209-2404 \* Fax: 216-766-5535

Detail: Vulkem OC 810 Balcony Waterproofing

Drawn by: W. Hensley

Sheet Number:

File Name:

11488

Rev #

00

Scale: None

Date: 07/25/12