


This drawing to be used for educational purposes only. Details should be reviewed by a certified professional for feasibility.

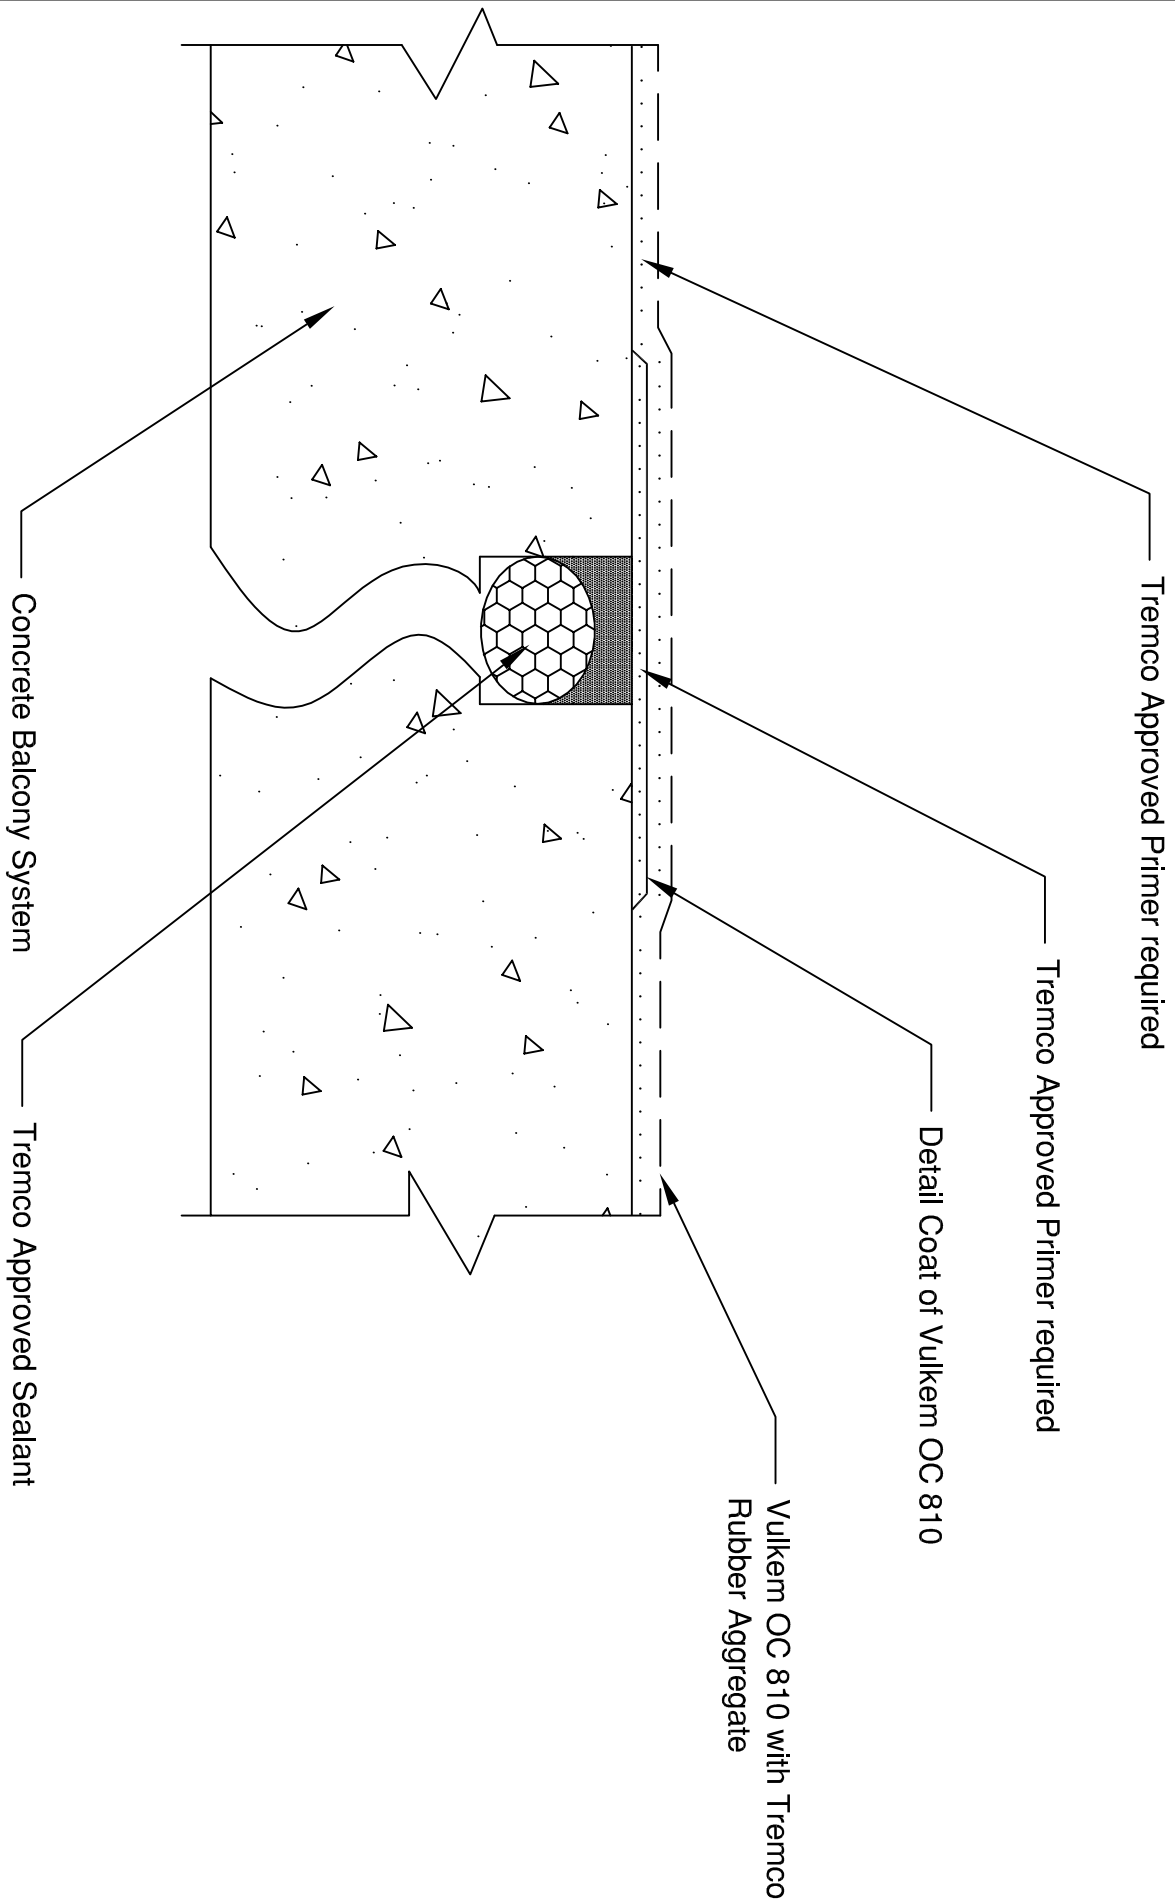

| Rev | Date | Description | By |
|-----|------|-------------|----|
| - | - | - | - |

TREMCO

www.tremcosealants.com

3735 Green Road * Beachwood, OH 44122
Phone : 866-209-2404 * Fax: 216-766-5535

Detail: **Vulkem OC 810 Balcony Waterproofing**

Drawn by: **W. Hensley**

Sheet Number:

File Name:

11489

Rev #

00

Scale: **None**

Date: **07/25/12**