

Rev #  
0

File Name:  
12237

Sheet Number:

Date: 2/20/2013


Project: T3 Solutions  
Detail: Window Sill - Exterior Sheathing - Sheet Applied Flashing

Scale: None

Checked by: BG

Drawn by: KAB

**TREMCO**  
www.tremcosolutions.com  
3735 Green Road • Beachwood, OH 44122  
Phone : 866-209-2404 • Fax : 216-766-5535

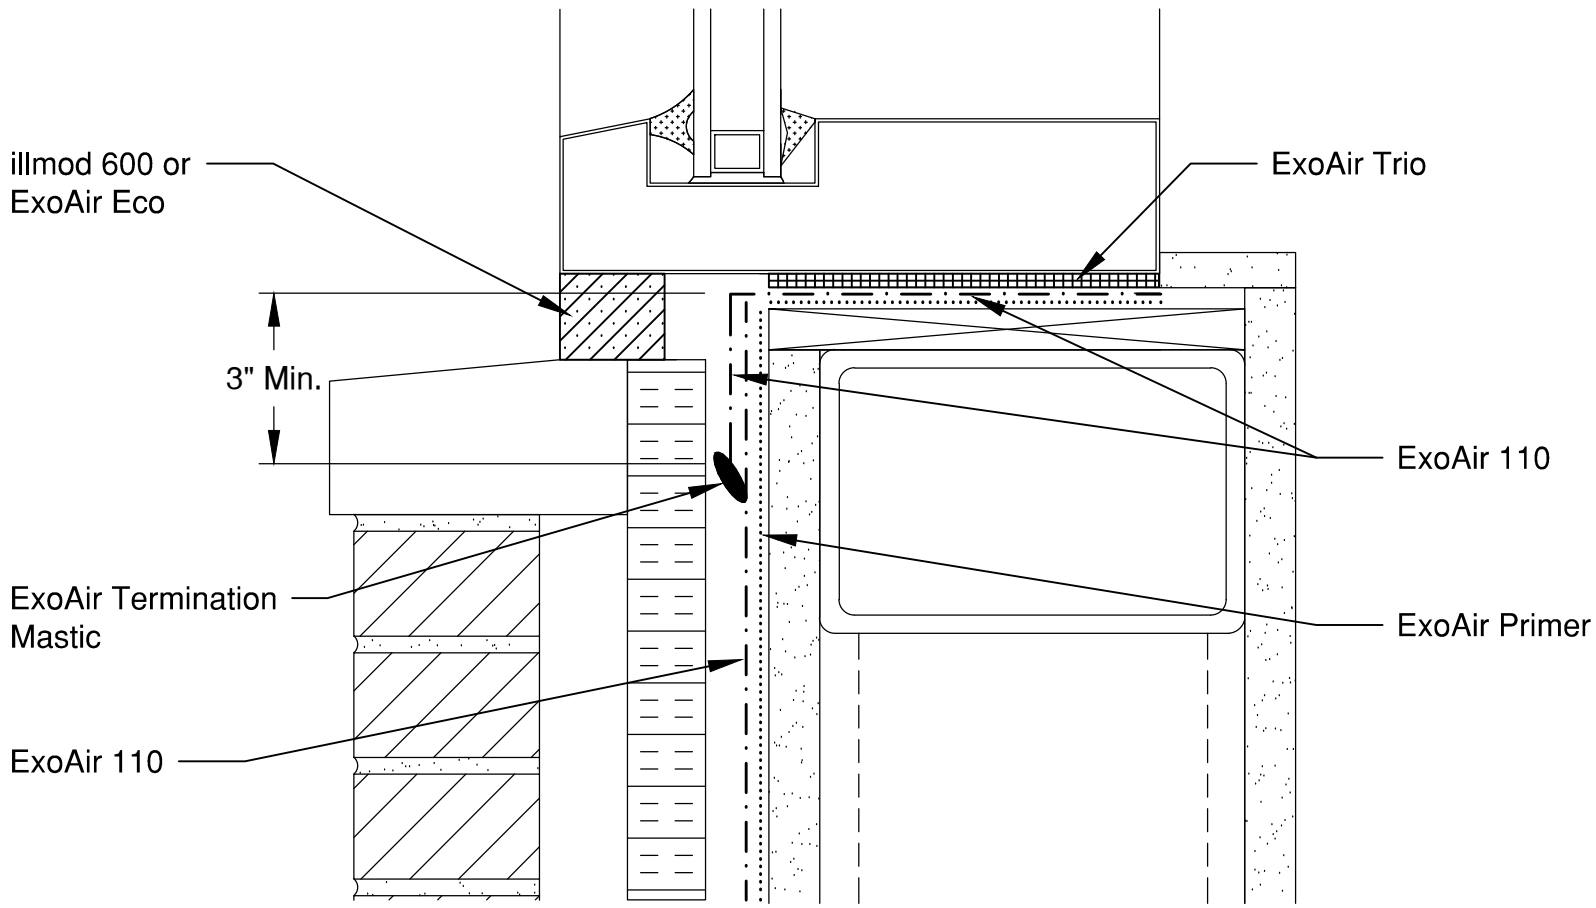

This detail is intended for conceptual purposes only.

Rev	Date	Description	By
-	-	-	-