



Paraseal Membrane With HDPE Side Up. (Also See Section D, "Roof Decks/ Planters")

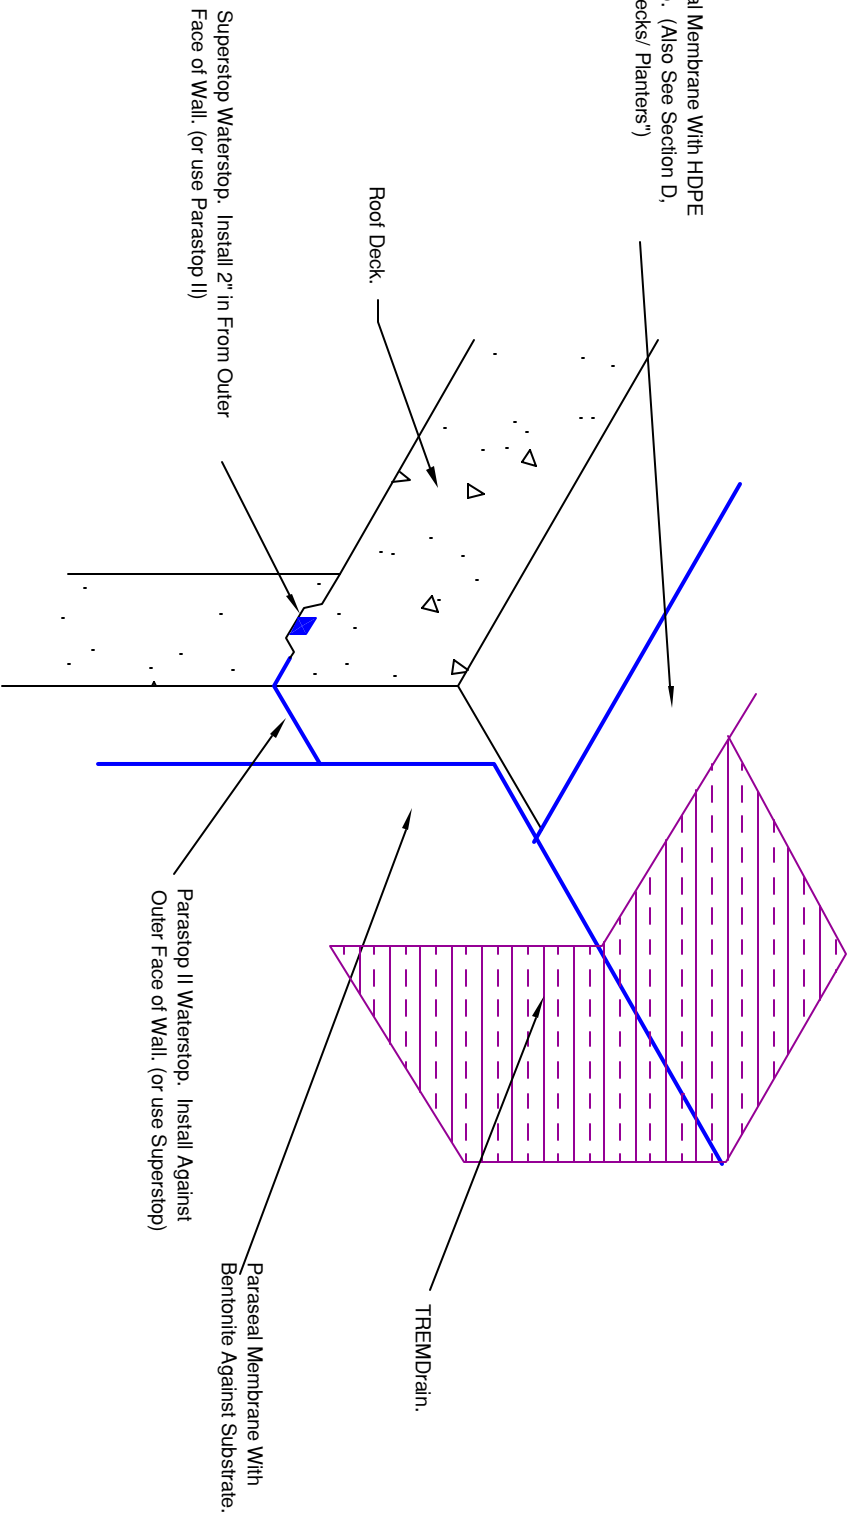

Note: Paraseal Product require a minimum 24 psf compaction/ confinement to be effective.

Tie-In Between Wall Paraseal and Horizontal Deck Paraseal

No.	Date	Description	By
 <b>3726 Green Road</b> <b>Beachwood, Ohio 44122</b> <b>216-282-8000</b>			
Project: <b>Backfilled Walls</b>			
Drawn by: <b>W. Hensley</b>	Scale: <b>Not To Scale</b>	Date: <b>04/06/05</b>	Drawing/index No: <b>BFW-05a</b>