


NOTE:
 Consult Tremco Technical Services or Your Local Tremco Representative For Appropriate Paraseal and Tremdrain Products.

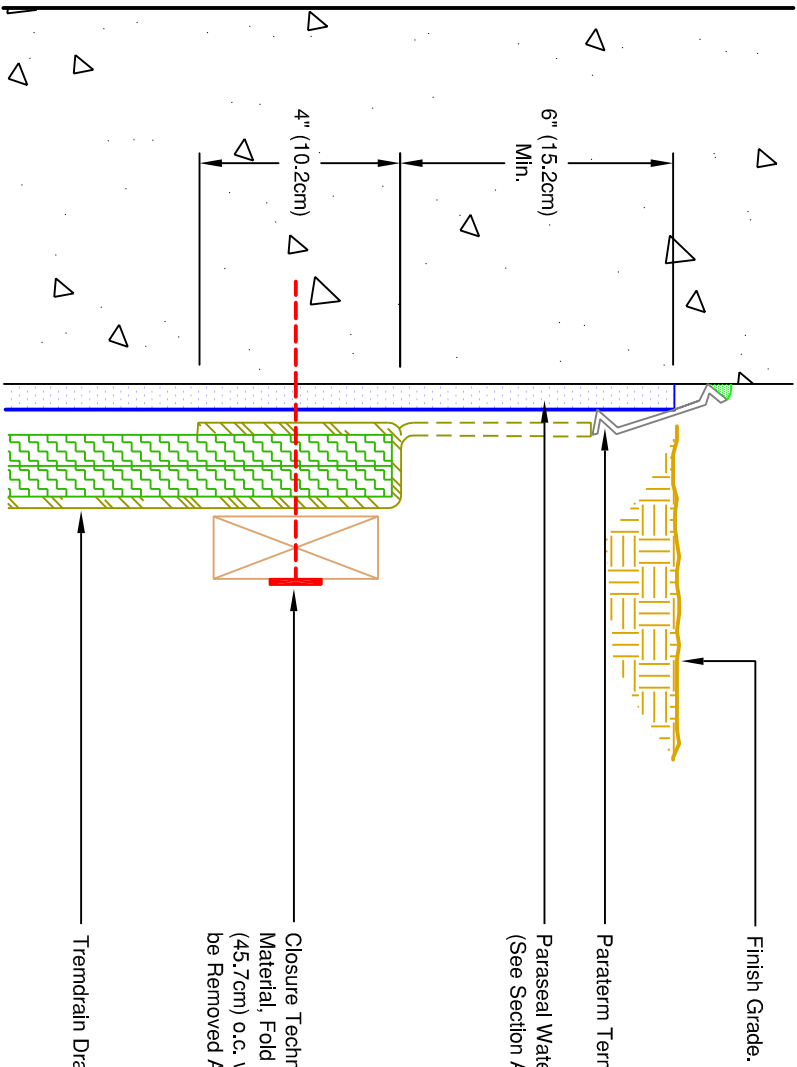

Finish Grade.


Paraterm Termination Bar.

Paraseal Waterproofing. (HDPE Side Facing Installer)
 (See Section A)

Tremdrain Drainage Mat. (Filter Fabric Facing Installer)

Closure Technique 1: Cut Away 4" (10.2cm) of Core Material, Fold Fabric Around Behind and Nail Every 18" (45.7cm) o.c. with a Furring Strip. (The Furring Strip May be Removed After Backfilling.)

Top Edge Closure at Finish Grade. (Backfilled Wall Installation)

No.	Date	Description	By
 3735 Green Road Beachwood, Ohio 44122 216-292-5000			
Project: Drainage Systems			
Drawn by: J. Davis		Scale: Not To Scale	Date: 08/01/01
			Drawing/Index No.: DS-07