


NOTE:
 Consult Tremco Technical
 Services Or Your Local
 Tremco Representative For
 Appropriate Paraseal and
 Tremdrain Products.

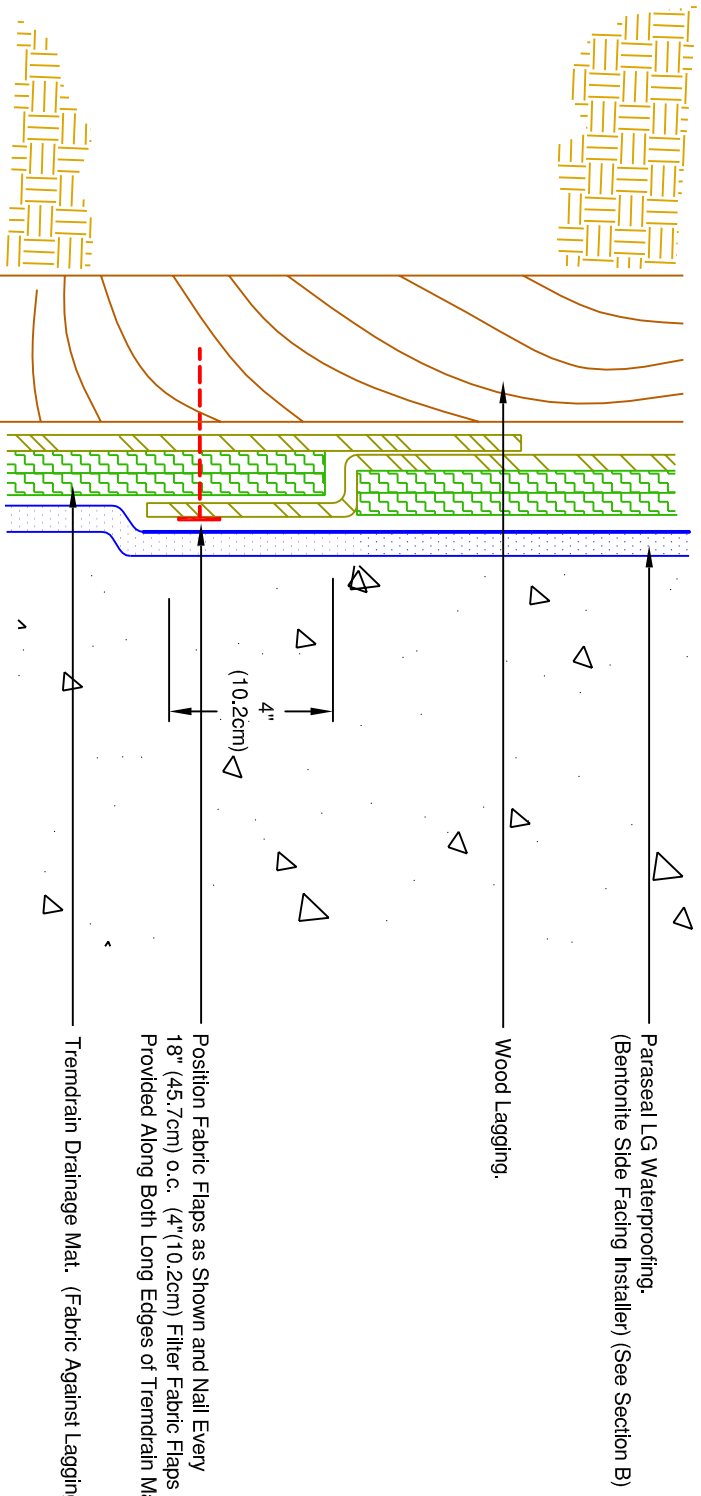

Tremdrain Drainage Mat Seam - Plan View. (Blindside Wall Installation)

No.	Date	Description	By
TREMCO			
3735 Green Road Beachwood, Ohio 44122 216-292-5000			
Project:			
Drainage Systems			
Drawn By:	Scale:	Date:	Drawing/Index No.
J. Davis	Not To Scale	08/01/01	DS-10