



NOTE:
 Consult Tremco Technical Services
 Or Your Local Tremco Representative
 For Appropriate Paraseal and Tremdrain
 Products.

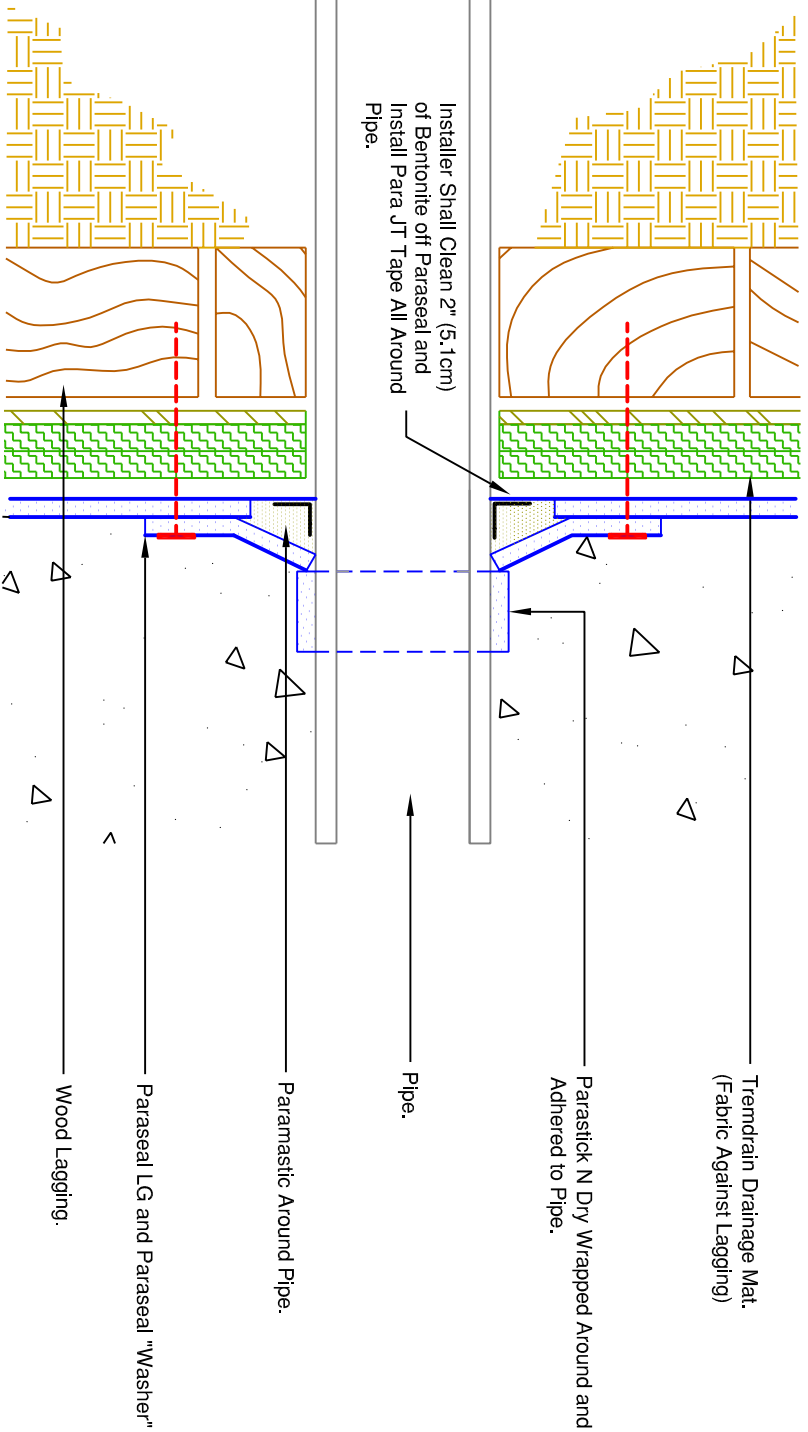

Pipe Penetration thru Blindside Wall Installation.

No.	Date	Description	By
 3735 Green Road Beachwood, Ohio 44122 216-292-5000			
Project:			
Drainage Systems			
Drawn By:	Scale:	Date:	Drawing/Index No.
J. Davis	Not To Scale	08/01/01	DS-13