


NOTE:
 Consult Tremco Technical Services
 Or Your Local Tremco Representative
 For Appropriate Waterproofing and
 TREMDrain Products.

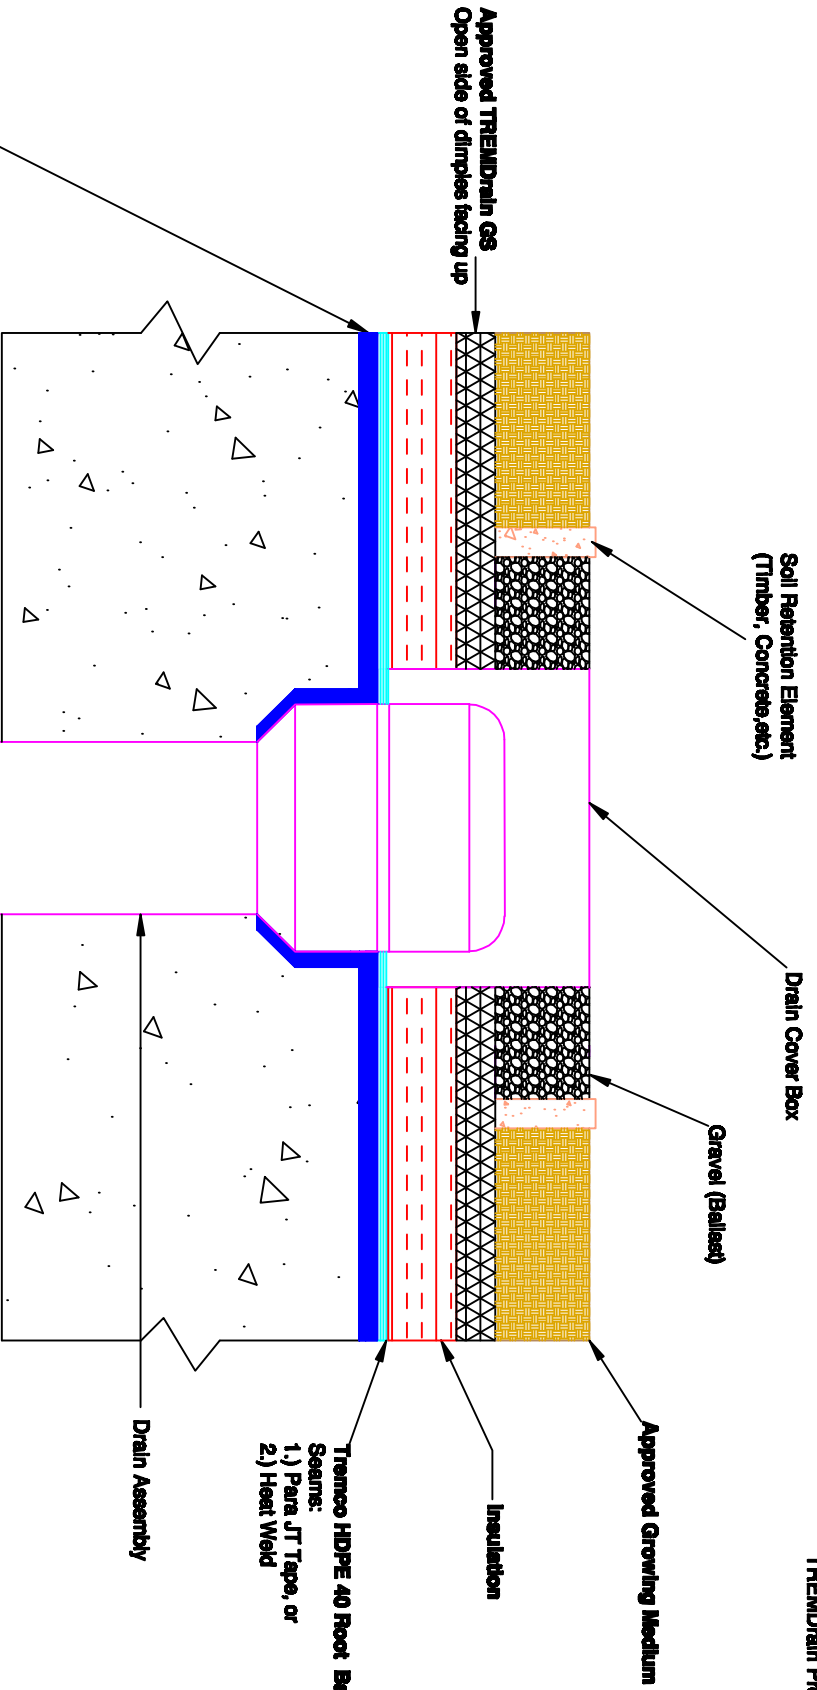

Tremco Waterproofing System
 -TREMproof 250GC @120 mils-
 DualFlex Drain Detailer recommended
 around drain embedded within membrane

TREMDrain GS Scape Drain			
Tremco		3735 Green Road	216-282-9888
		Beachwood, Ohio 44122	
Project:	TREMproof 250GC Green Scape Drain		
Drawn By:	Scale:	Date:	Drawn/Checked By:
W. Hensley	Not To Scale	03/19/09	GS Drain