

TREMproof 250GC  
at 120 mils


TREMDrain GS

Gravel (Ballast)

Insulation

Soil Retention  
Element

Approved  
Growing  
Medium

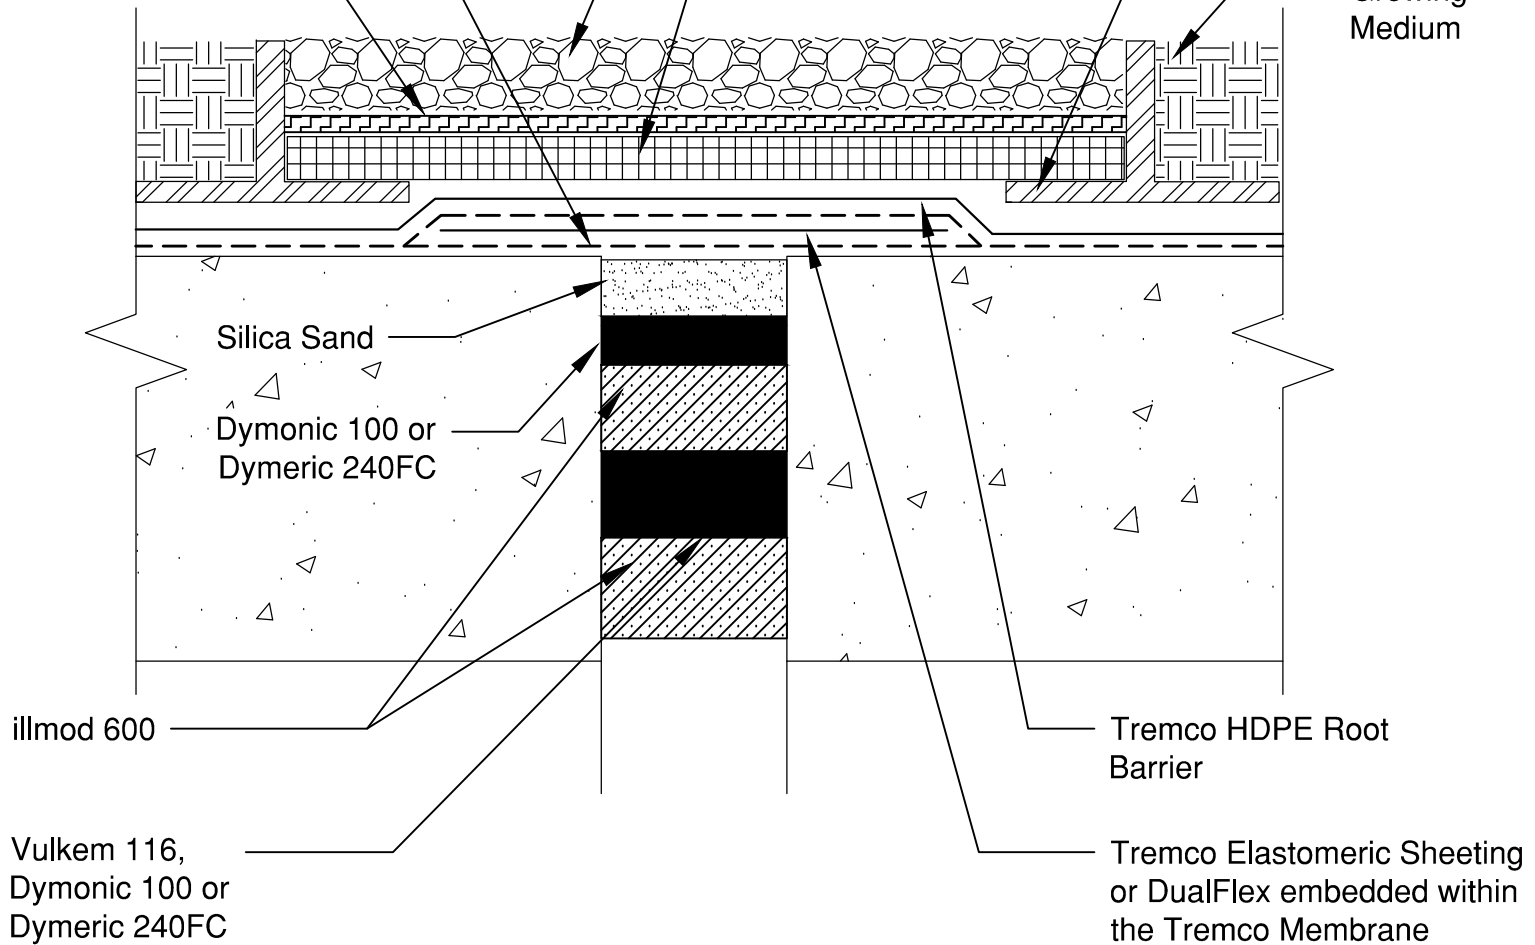

Note: When a back-up seal with illmod 600 is not required, a closed cell backer rod can be utilized. Please consult your local Tremco Sales or Technical Service Representative.

This detail is intended for conceptual purposes only.

Rev	Date	Description	By
-	-	-	-

Rev #  
00

File Name:  
12104

Sheet Number:

Date: 1/14/2013

Project: Cold Applied  
Detail: Greenscape Expansion Joint

Scale: None

Checked by: EH

Drawn by: KAB

**TREMCO**  
www.tremcoatlantis.com

3735 Green Road • Beachwood, OH 44122  
Phone : 866-209-2404 • Fax: 216-766-5535