


NOTE:
 Consult Tremco Technical Services
 Or Your Local Tremco Representative
 For Appropriate Waterproofing and
 TREMDrain Products.

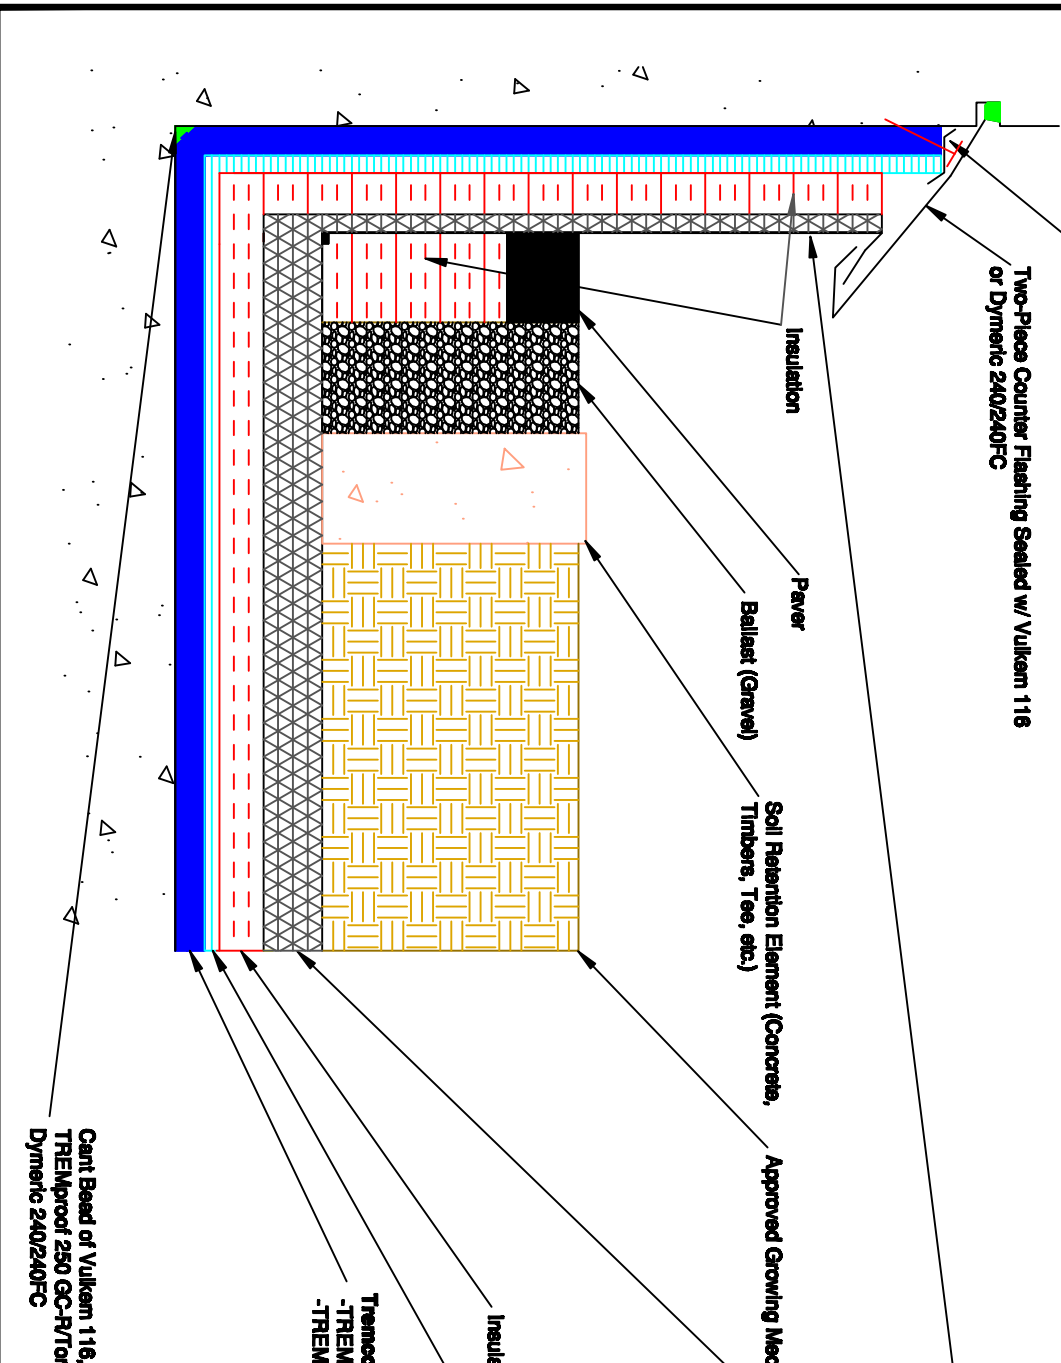

Tremco. 3735 Green Road Beachwood, Ohio 44122 216-282-9888

Project: TREMproof 250GC Green Scape Paver

Drawn By: W. Hensley	Scale: Not To Scale	Date: 09/20/09	Drawn/Revised By: GS Paver
----------------------	---------------------	----------------	----------------------------