


NOTE:
 Consult Tremco Technical Services
 Or Your Local Tremco Representative
 For Appropriate Waterproofing and
 Trendrain Products.

Approved TREMDrain GS
 Open side of dimples facing up

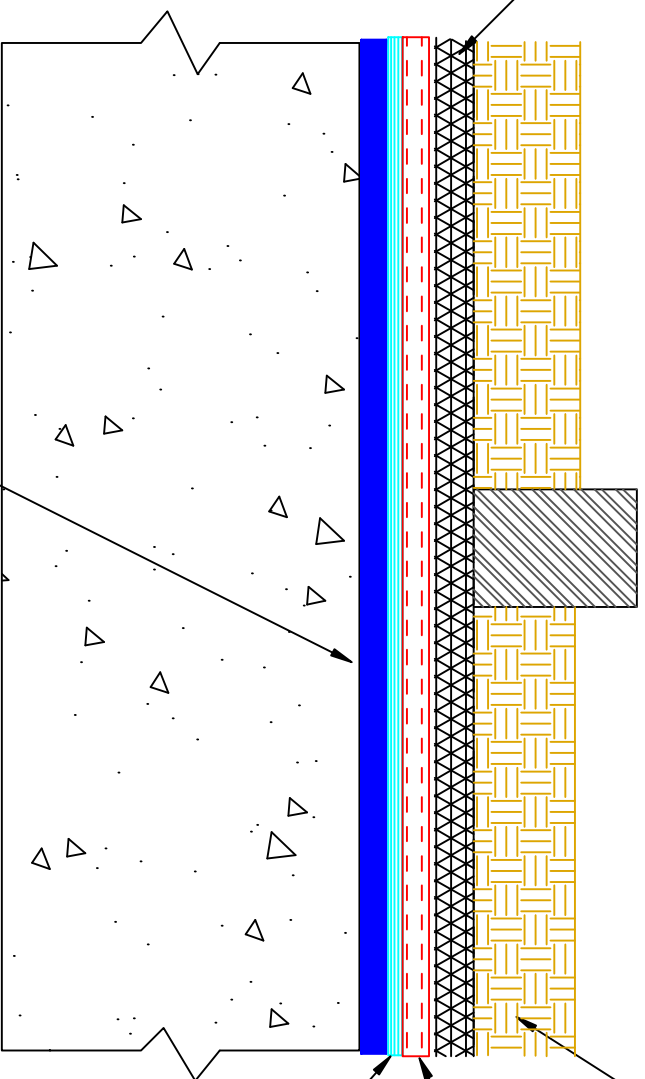

Approved Growing Medium

Insulation

Tremco HDPE 40 Foot Barrier
 Seams:
 1.) Para JT Tape, or
 2.) Heat Weld

Tremco Waterproofing System
 -TREMproof 250GC @ 120 mils

Tremco.			
3725 Green Road		216-282-9888	
Beachwood, Ohio 44122			
Project: 250GC Green Scape Vent Pipe			
Drawn By: W. Hendley	Scale: Not To Scale	Date: 03/14/09	Drawings/Revision No. GS Pipe