


Typical Metal Scupper Detail on Green Scape (Cross-Section)

NOTE:
Consult Tremco Technical Services
Or Your Local Tremco Representative
For Appropriate Waterproofing and
TREMIDrain Products.

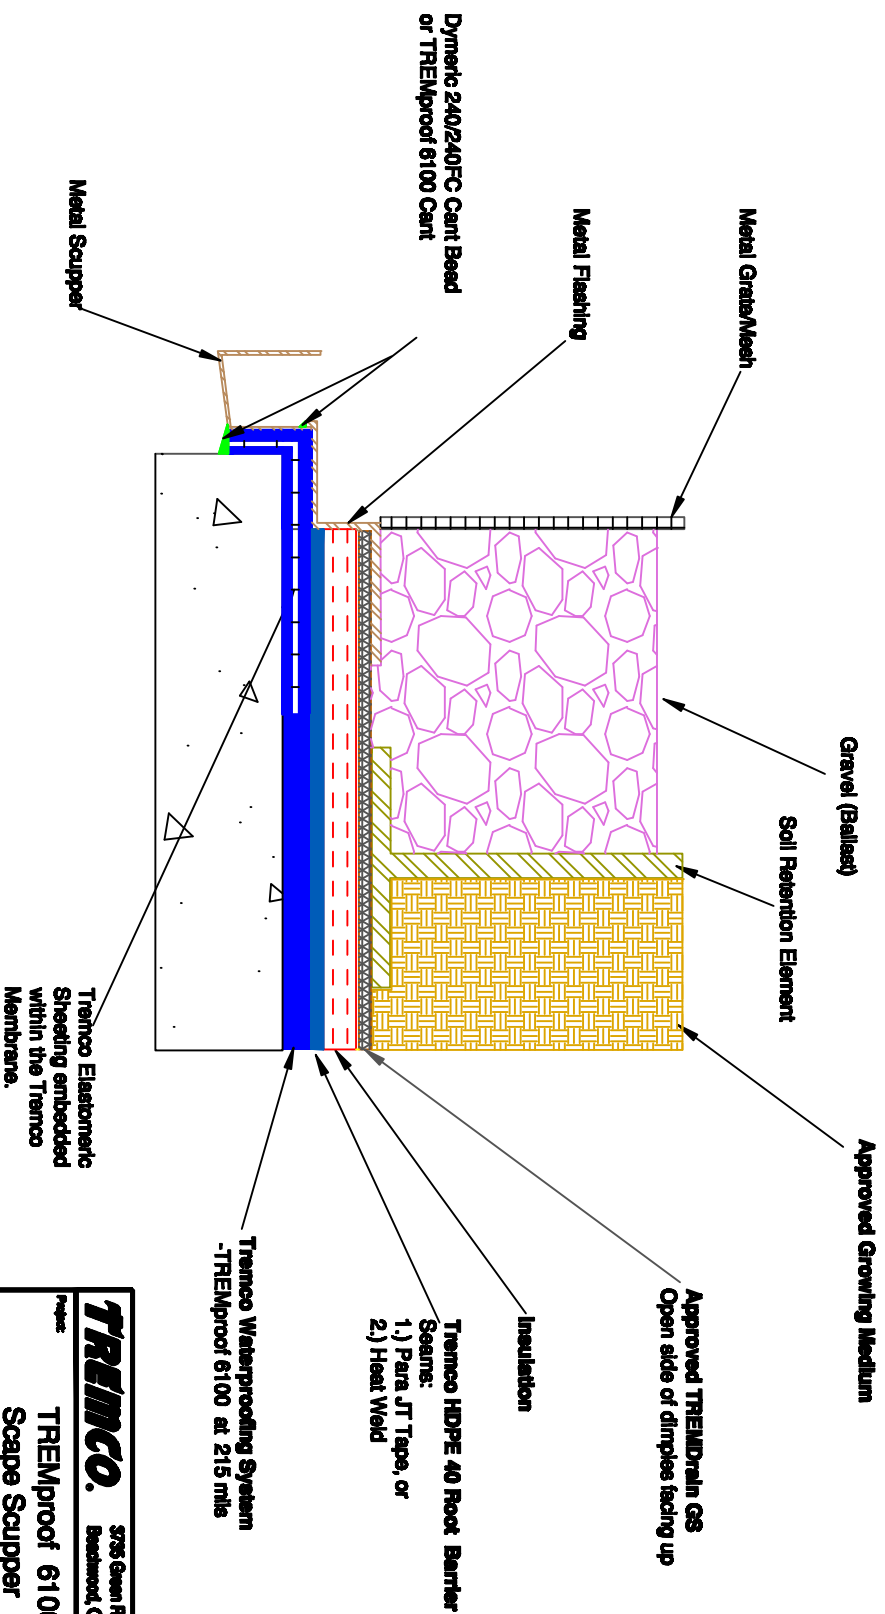

TREMCO.			
3735 Green Road Beachwood, Ohio 44122		216-282-9888	
Project: TREMproof 6100 Green Scape Scupper			
Drawn By: W. Hendley	Scale: Not To Scale	Date: 09/20/09	Drawing/Revision No.: GS Scupper