


***IMPORTANT DIMENSION - ACHIEVE REQUIRED DEPTH BY EXACT FORMING, GRINDING, MILLING OR LEVELING BED**

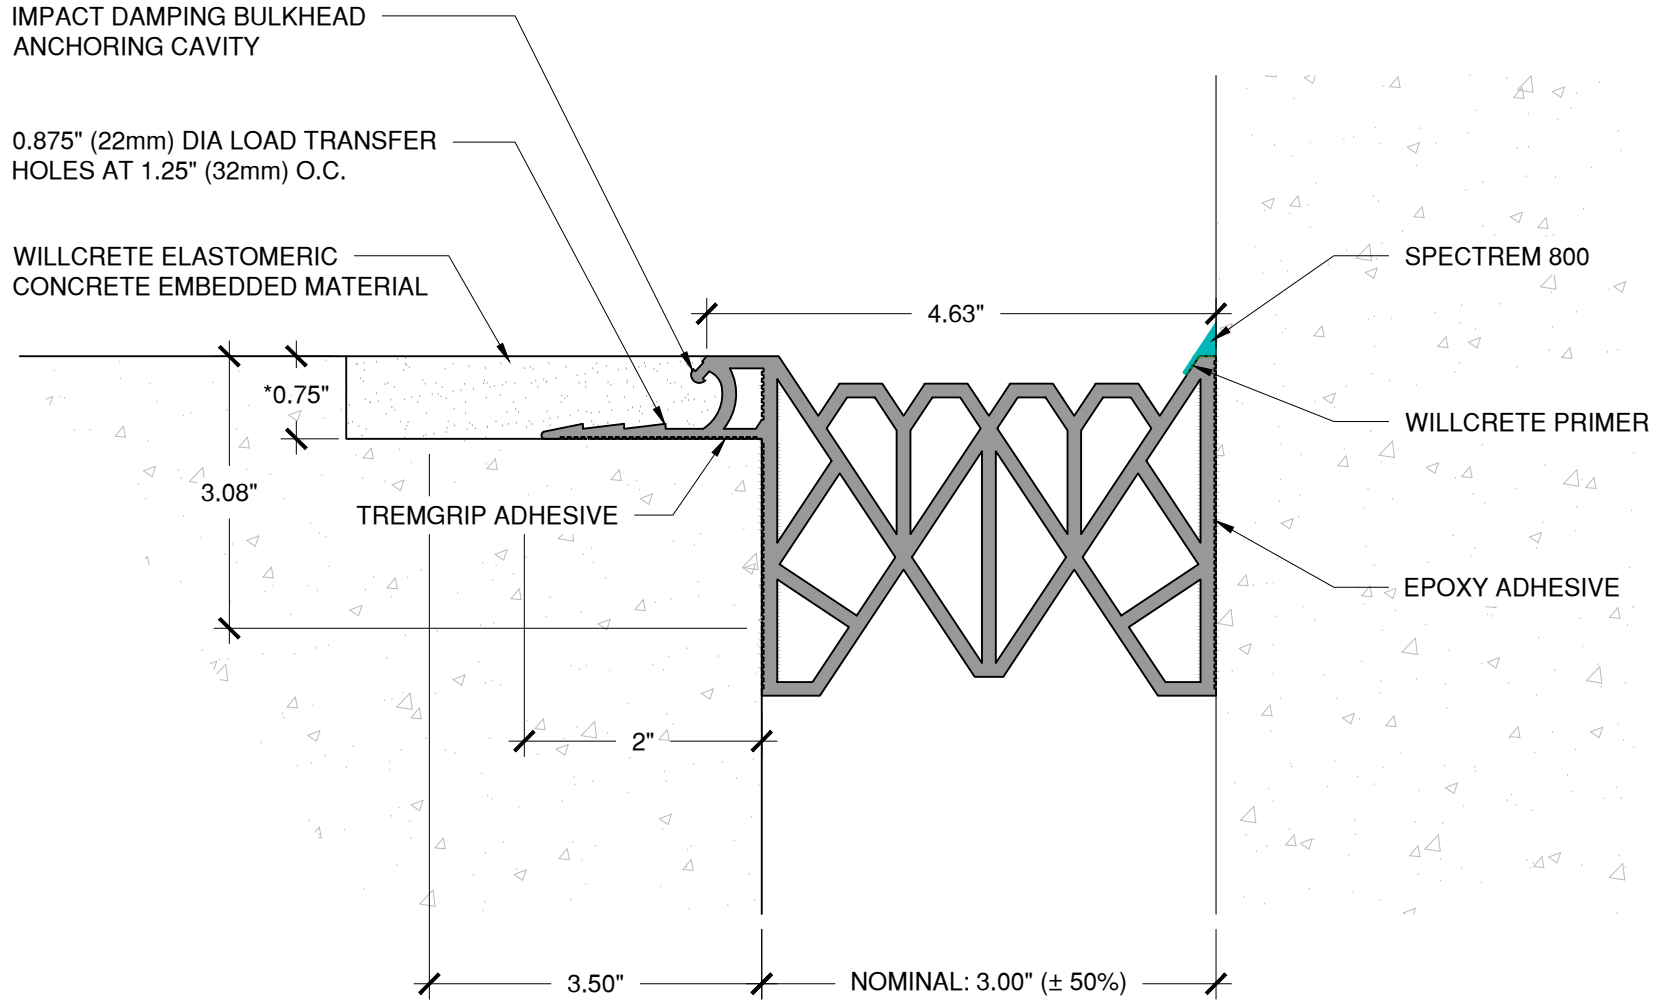

This detail is for general informational purposes only. The project design professional determines, in its sole discretion, whether this detail or a functionally equivalent detail is best suited for the project with respect to any architecture, engineering, and design requirements, including any local building code requirements. If this document is not reviewed and the product is not approved for use by a licensed design professional, the customer agrees that the detail may contain substantive flaws requiring correction, and hereby releases Schul International Co., LLC d/b/a Willseal from any and all liability related to the design and installation of the product. This detail is subject to change without notice. Contact Willseal to ensure you have the most recent version.

Willseal WJS

| | | | |
|--|----------------|-----------------|---------------|
| Detail: Willseal WJS-C-300 Floor to Wall Expansion Joint | | | File Name: |
| Drawn by: KAB | Checked by: AM | Scale: NTS | WJS-300-FW-01 |
| Revision #: 00 | Revised by: - | Date: 2/29/2024 | |