


Condition:

-Heavy traffic expected on Paraseal

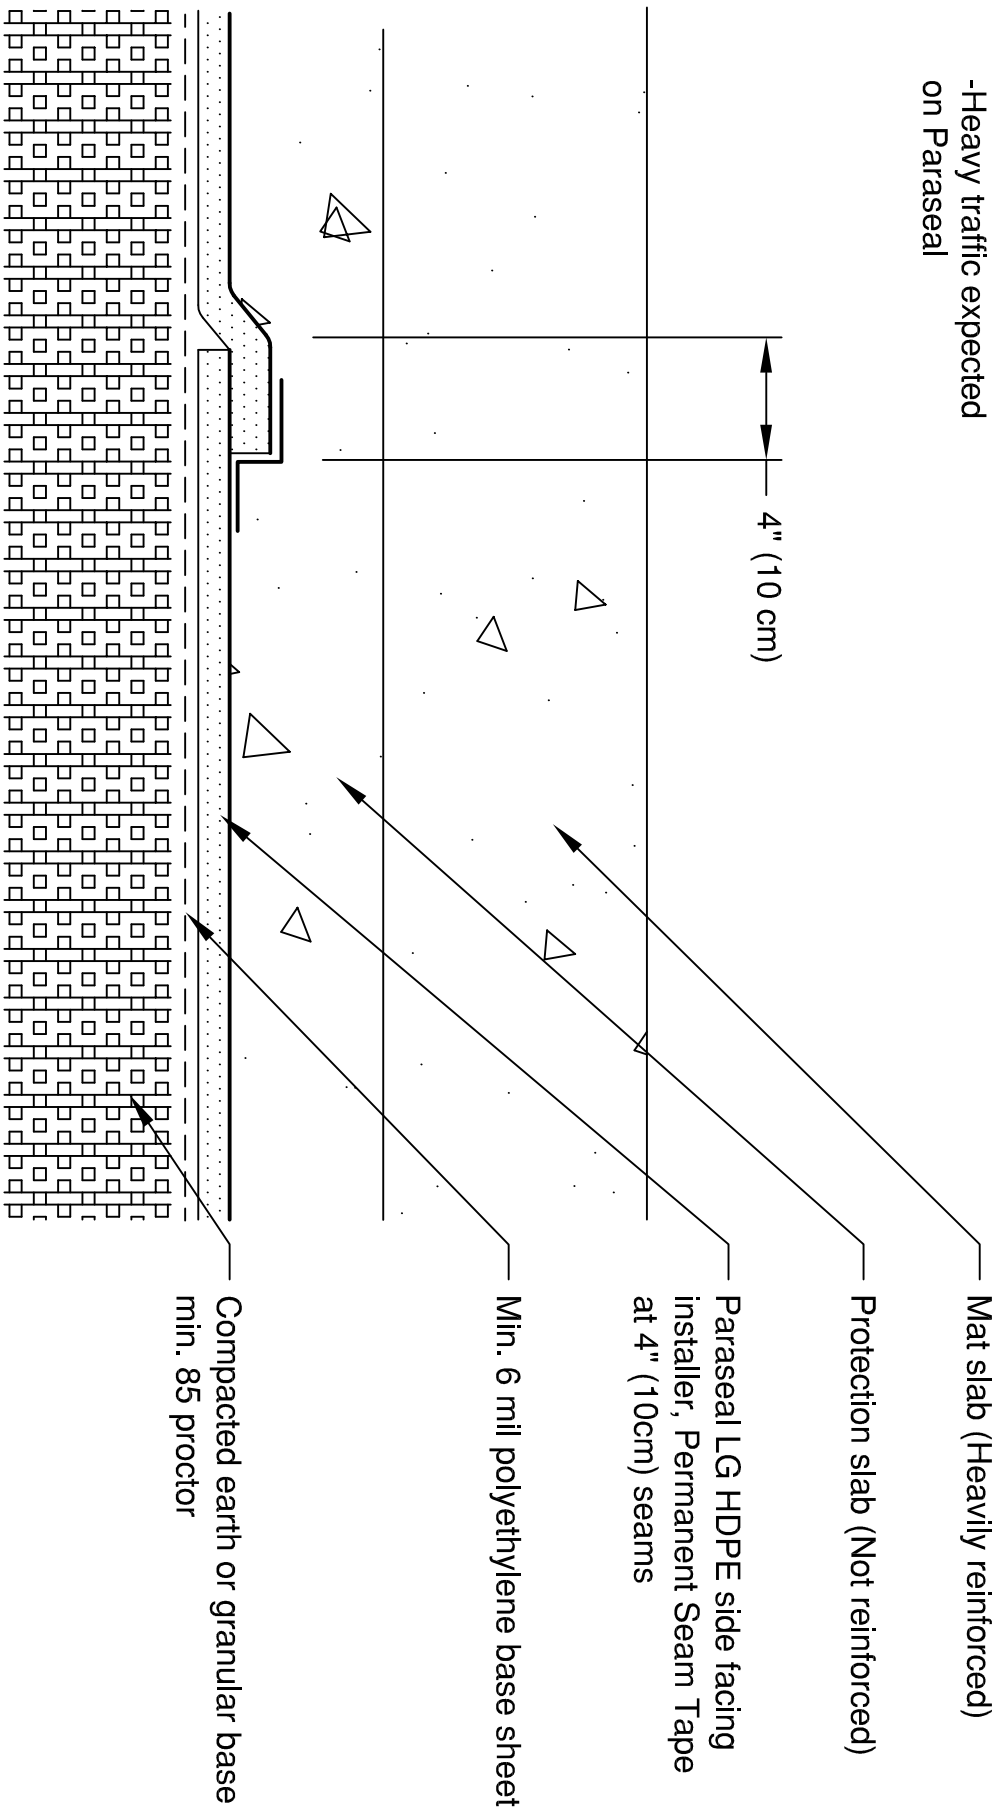

Note: Paraseal products require a minimum 24 psf compaction/ confinement to be effective.

This detail is intended for conceptual purposes only. Detail must be reviewed by a project/design professional. See www.tremcosealants.com for the most up-to-date product information.

Rev	Date	Description	By
1	10/10/2013	Update Detail	KAB



www.tremcosealants.com
3735 Green Road * Beachwood, OH 44122
Phone : 866-209-2404 * Fax: 216-766-5535

Project: Below Slab-on-Grade
Detail: Mat Slab w/Protection Slab-System C

Sheet Number:

File Name:

10843

Rev #

1

Drawn by: KT

Checked by: WH

Scale: None

Date: 8/25/2009