


This detail is intended for conceptual purposes only.

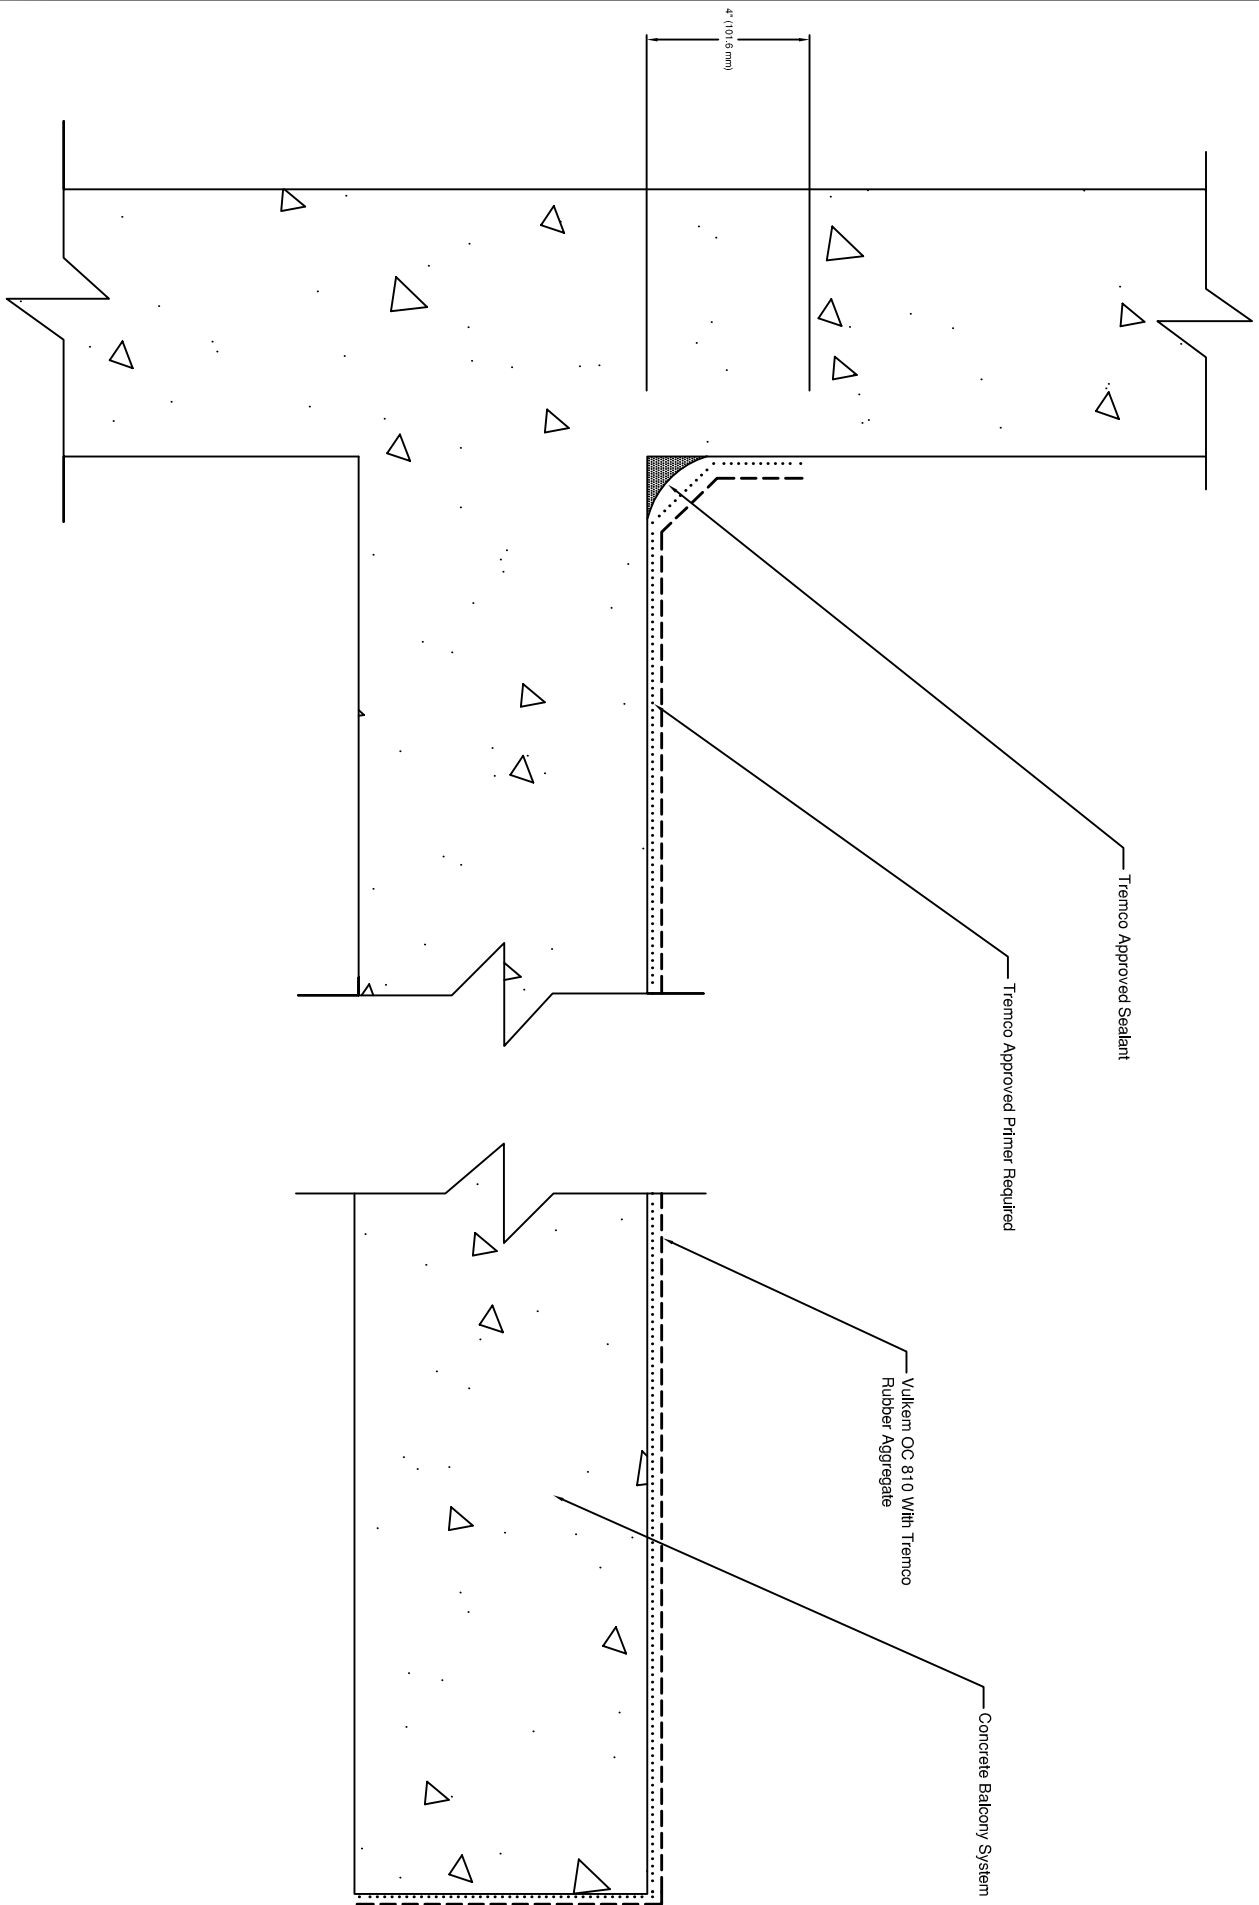

Rev	Date	Description	By
-	-	-	-

TREMCO

www.tremcosealants.com

3735 Green Road * Beachwood, OH 44122
Phone : 866-209-2404 * Fax: 216-766-5535

Project: Vulken OC 810 Balcony Waterproofing
Architectural Firm:

Drawn by: W. Hensley

Sheet Number:

Scale: None

File Name:

11485

Date: 07/25/12

Rev #

00