


3"X3" CONTINUOUS ANGLE SPOT WELDED ONTO WEB OF BEAM FULL LENGTH TO SECURE LAGGING IN PLACE

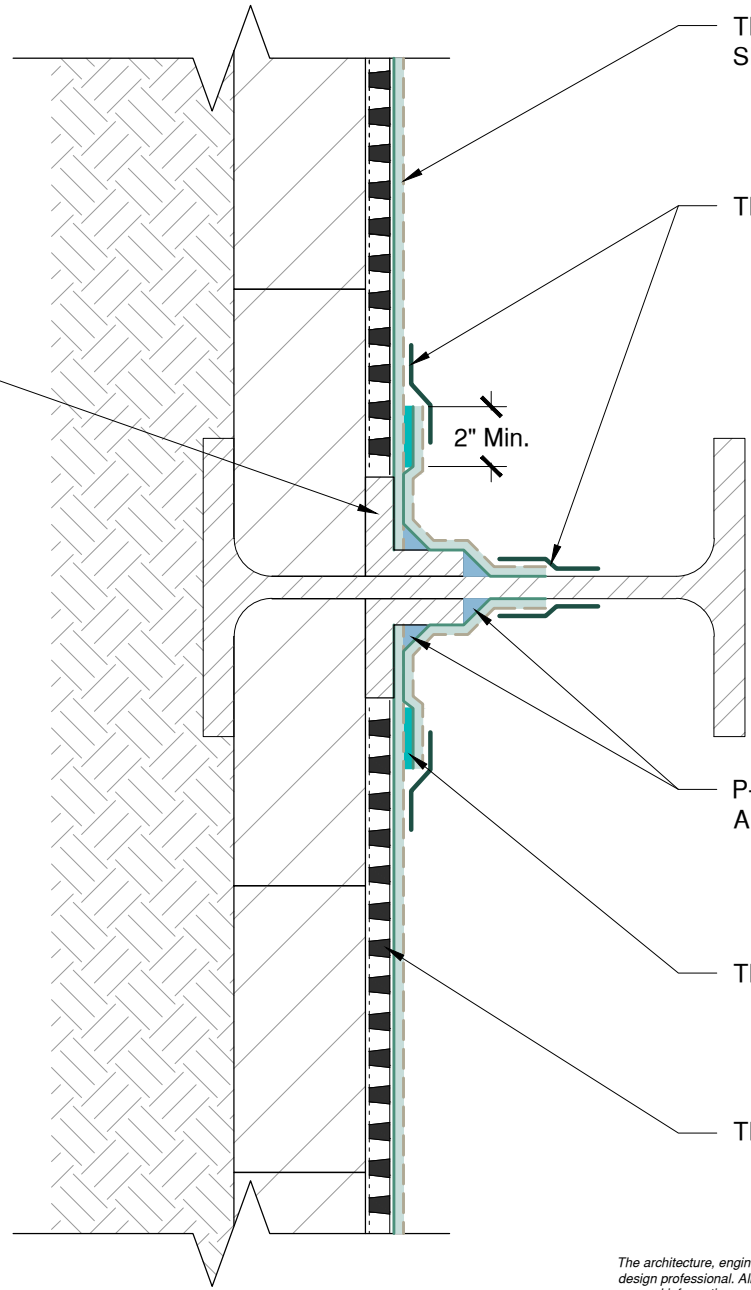

TREMPROOF AMPHIBIA, FABRIC SIDE FACING INSTALLER

TREMCO BG GRIP TAPE

2" Min.

P-201A HYDRO REACTIVE MASTIC OR APPROVED EQUIVALENT

TREMPROOF AMPHIBIA SEAM DETAIL

TREMDRAIN, AS SPECIFIED

The architecture, engineering, and design of the project using the Tremco products are the responsibility of the project's design professional. All products and systems must comply with local building codes and standards. This detail is for general information and guidance only and Tremco specifically disclaims any liability for the use of this detail. The project design professional determines, in its sole discretion, whether this detail or a functionally equivalent detail is best suited for the project. This detail is subject to change without notice. Contact Tremco to ensure you have the most recent version.

TREMproof Amphibia Blindsided Walls



Tremco Technical Support: 866-209-2404

Detail: TREMproof Amphibia at Blindsided Wall with Mid Lagged Soldier Pile - Plan View

Drawn by: KAB

Checked by: WH

Scale: NTS

Date: 12/22/2023

File Name:

A-BSW-LW-02



Construction Products Group

www.tremcocpg.com