


VULKEM SYSTEM

PARATERM BAR WITH DYMONIC 100

TREMDRAIN, AS SPECIFIED

TREMPROOF AMPHIBIA, FABRIC SIDE AGAINST CONCRETE

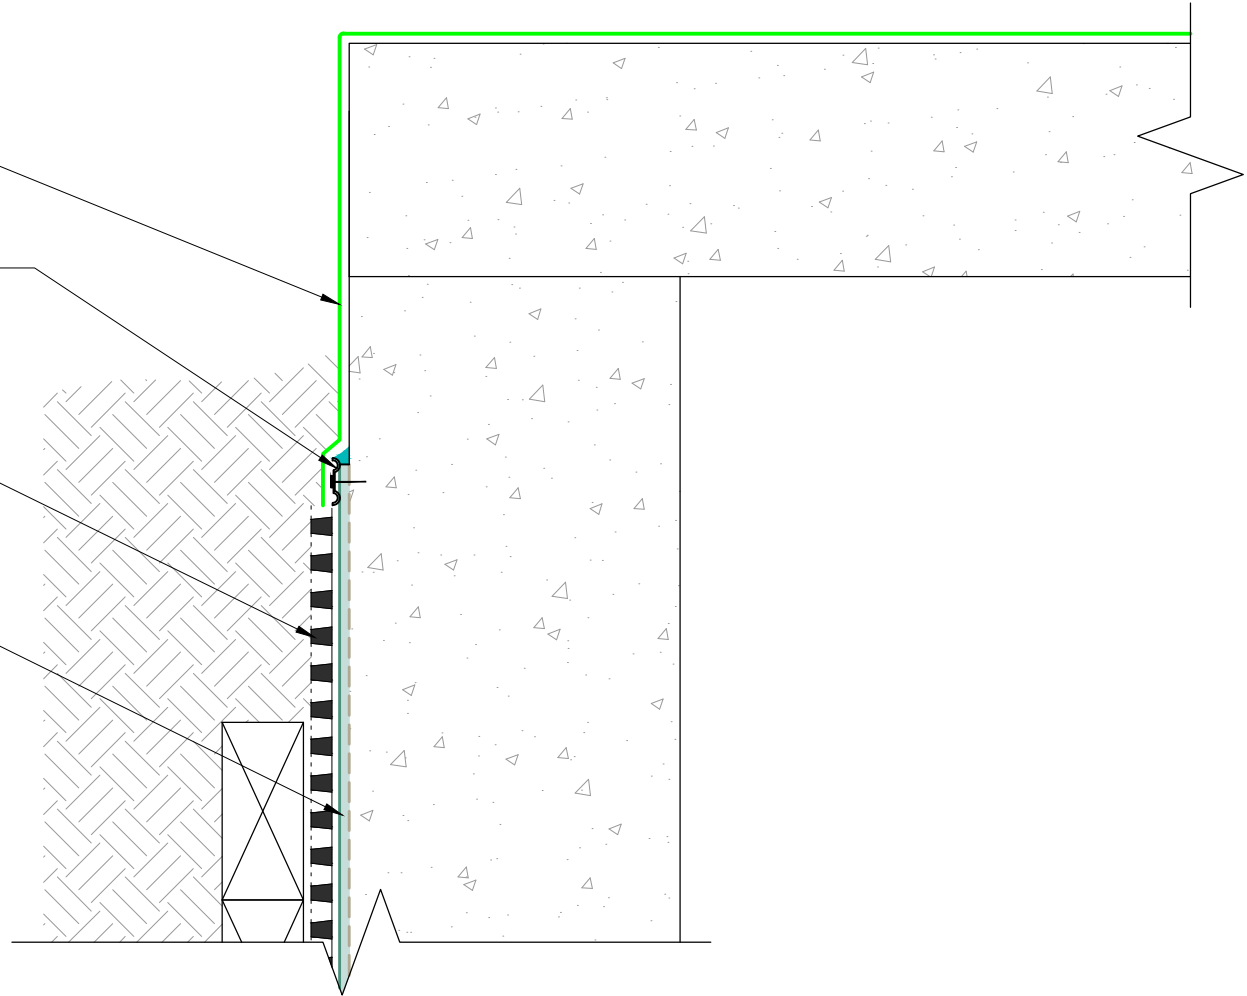

The architecture, engineering, and design of the project using the Tremco products are the responsibility of the project's design professional. All products and systems must comply with local building codes and standards. This detail is for general information and guidance only and Tremco specifically disclaims any liability for the use of this detail. The project design professional determines, in its sole discretion, whether this detail or a functionally equivalent detail is best suited for the project. This detail is subject to change without notice. Contact Tremco to ensure you have the most recent version.

TREMPROOF AMPHIBIA BLINDSIDE WALLS



Tremco Technical Support: 866-209-2404

Detail: TREMPROOF Amphibia at Blindside Wall to Vulkem System

Drawn by: KAB Checked by: WH Scale: NTS Date: 3/10/2022

www.tremcocpg.com

File Name:

A-BSW-T-03



Construction Products Group