


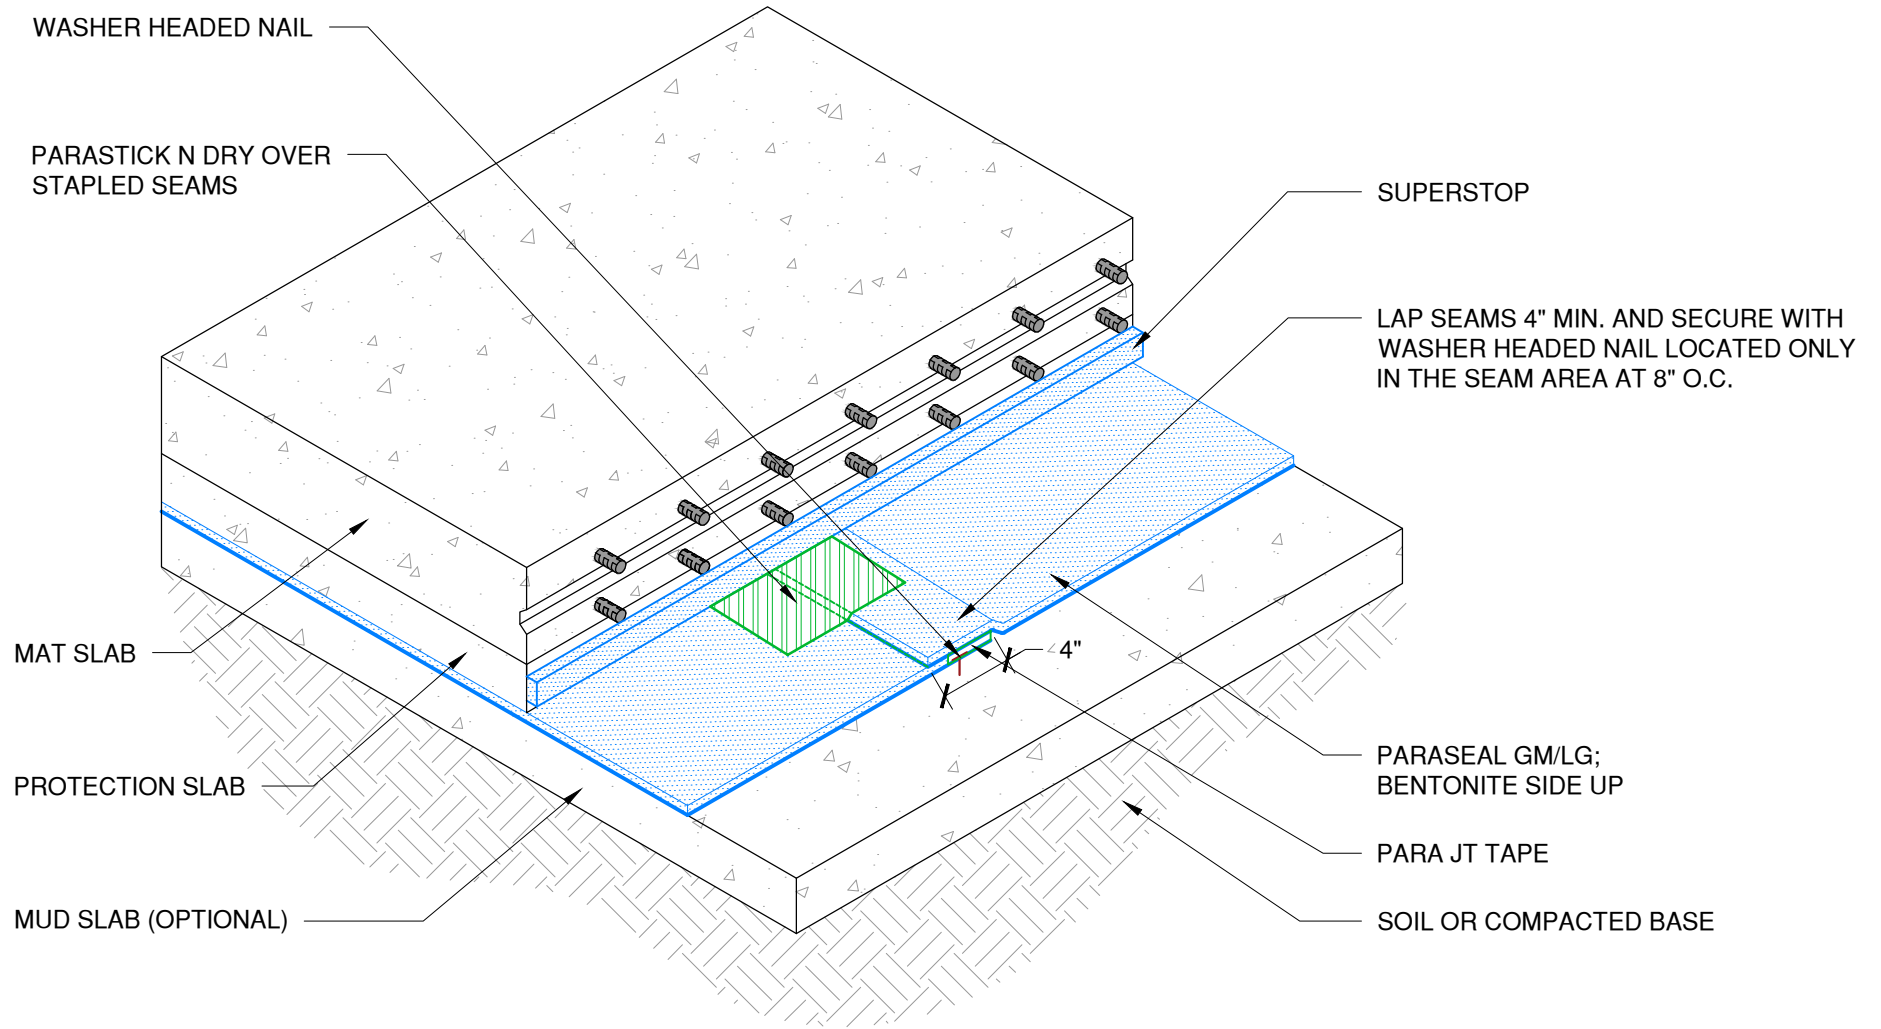

NOTE:
 PARASEAL PRODUCTS REQUIRE A MIN 24 PSF OF
 COMPACTION/CONFINEMENT IN ORDER TO FUNCTION AS DESIGNED



The architecture, engineering, and design of the project using the Tremco products are the responsibility of the project's design professional. All products and systems must comply with local building codes and standards. This detail is for general information and guidance only and Tremco specifically disclaims any liability for the use of this detail. The project design professional determines, in its sole discretion, whether this detail or a functionally equivalent detail is best suited for the project. This detail is subject to change without notice. Contact Tremco to ensure you have the most recent version.

Paraseal GM/LG 20 Mil Below Slab on Grade - HDPE Side Down

 Tremco Technical Support: 866-209-2404	Detail: Paraseal GM/LG 20 Mil Below Slab on Grade Seam			File Name: BSOG-GM20-S-01	 Construction Products Group
	Drawn by: HDE	Checked by: WH	Scale: NTS	Date: 8/31/2022	
www.tremcocpg.com					