

Note: Penetration must be rigidly fastened to deck assembly. No movement is acceptable.

Nylon Zip Tie or S.S. Clamp

Detail coat of TREMproof 250GC at 30 mils


TREMDrain Drainage Mat, as specified

Dymonic 100 or approved Tremco sealant

Tremco Protection Course

TREMproof 250GC

Penetration fully grouted

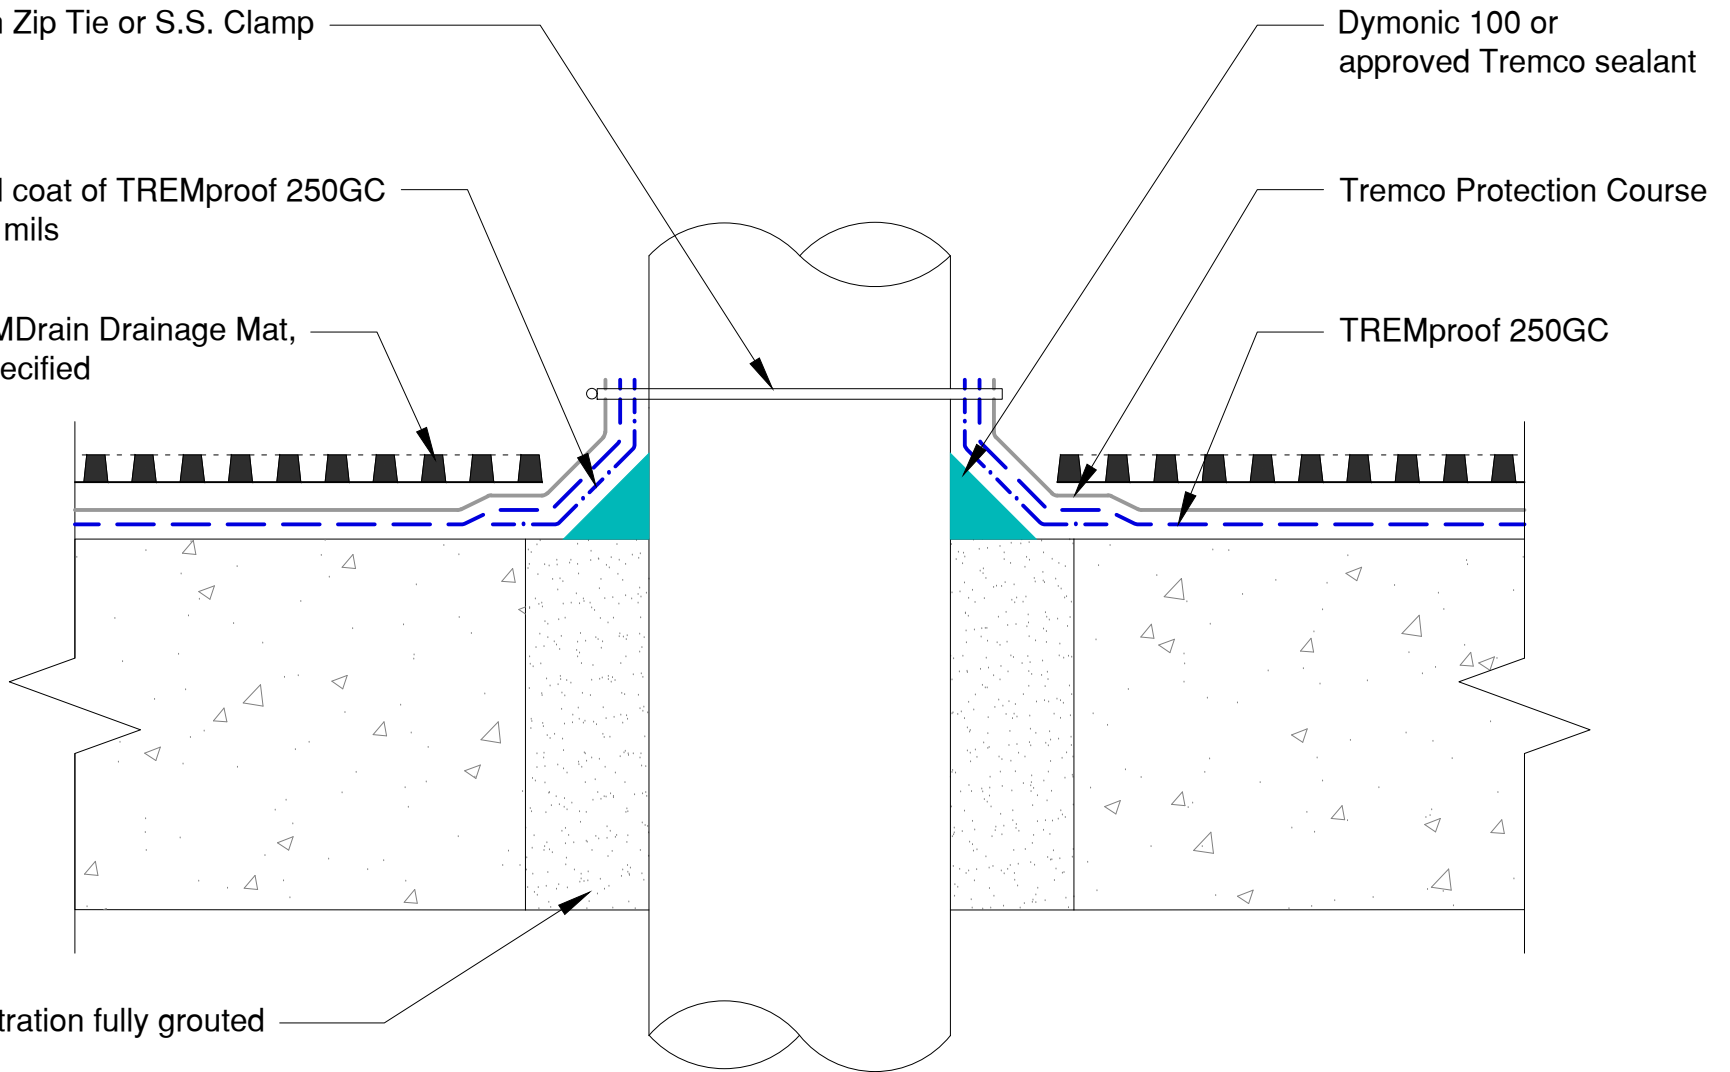

TREMCO

www.tremcosealants.com

3735 Green Road * Beachwood, OH 44122
Phone : 866-209-2404 * Fax: 216-766-5535

Detail: Fully Grouted Penetration in TREMproof 250GC

Sheet Number:

File Name:

C-250GC-P-01

This detail is intended for conceptual purposes only.

Drawn by: KAB

Checked by: WH

Scale: None

Date: 7/25/2018