


Existing DWS system

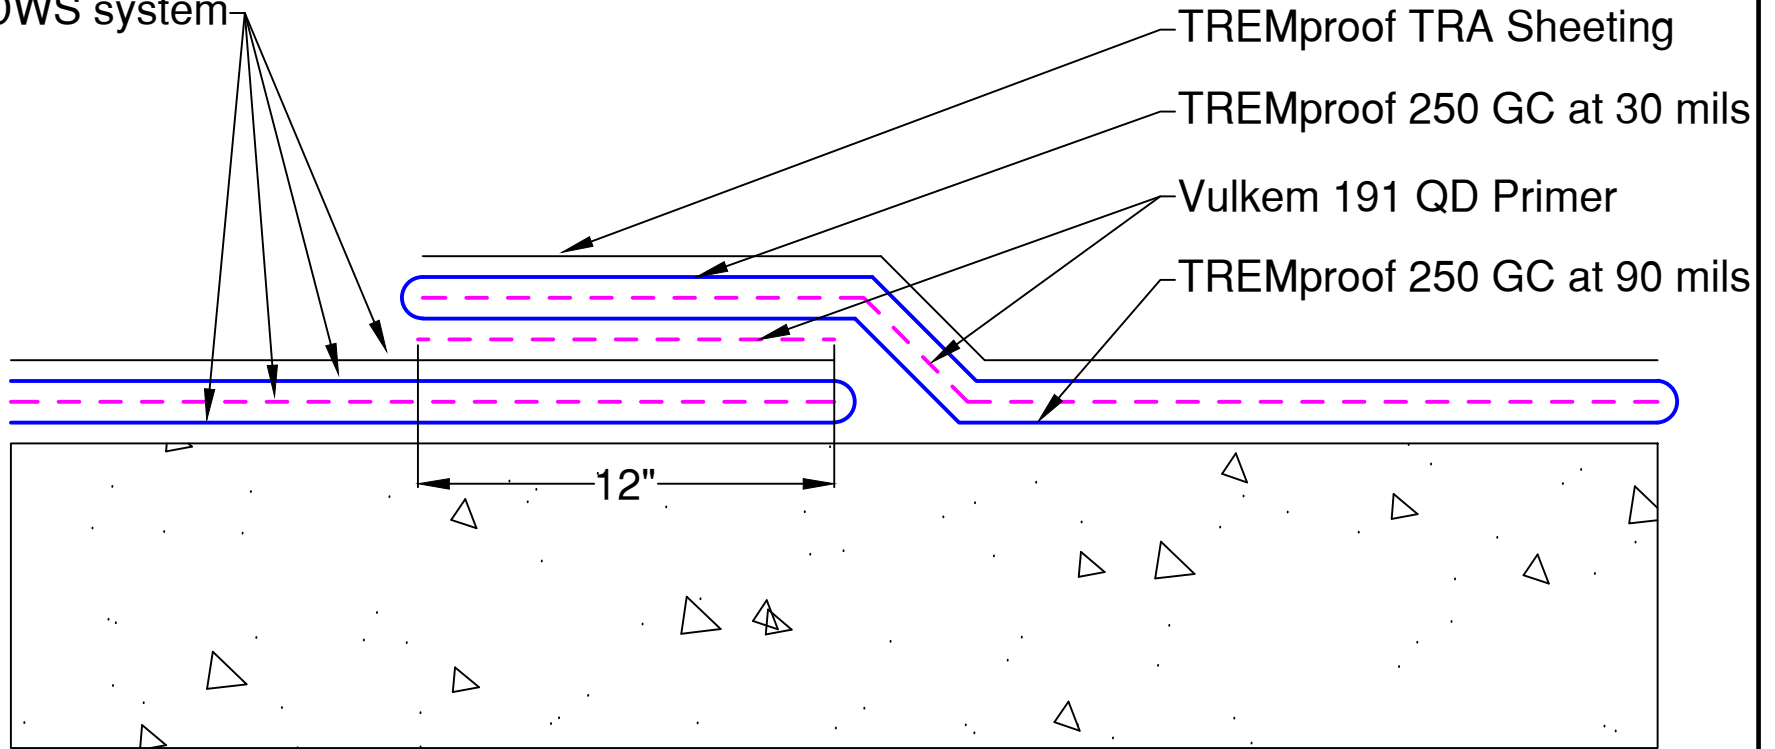

TREMCO

www.tremcosealants.com

3735 Green Road * Beachwood, OH 44122
 Phone : 866-209-2404 * Fax: 216-766-5535

Project: XXXXX

Detail: TREMproof DWS - Tie in to existing DWS System

This detail is intended for conceptual purposes only.

Drawn by: MI

Checked by: WH

Scale: None

Sheet Number:

Date: 5/16/2016

File Name:

DWS-11
 15192

Rev #

00