


NOTE: ALL METAL TO BE COATED SHOULD BE PREPARED IN ACCORDANCE WITH TREMCO'S VULKEM EWS APPLICATION INSTRUCTIONS

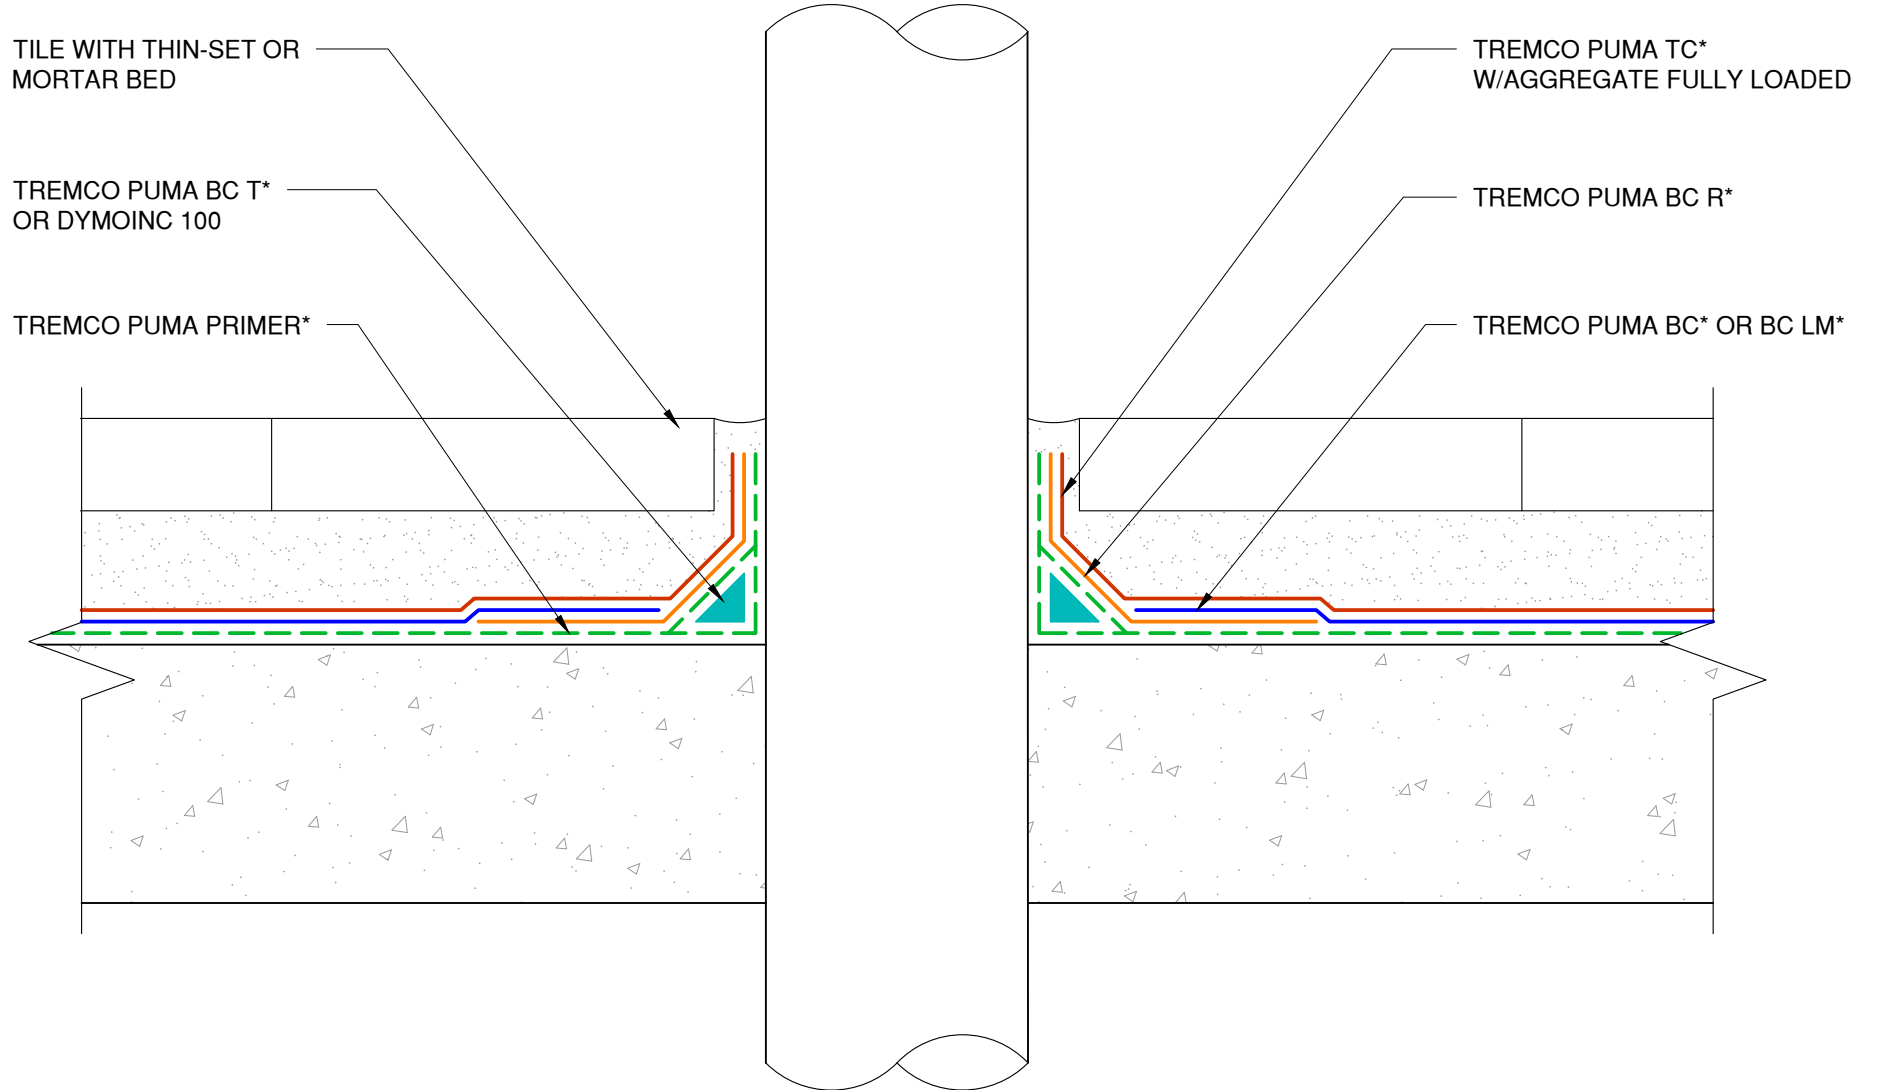

The architecture, engineering, and design of the project using the Tremco products are the responsibility of the project's design professional. All products and systems must comply with local building codes and standards. This detail is for general information and guidance only and Tremco specifically disclaims any liability for the use of this detail. The project design professional determines, in its sole discretion, whether this detail or a functionally equivalent detail is best suited for the project. This detail is subject to change without notice. Contact Tremco to ensure you have the most recent version.

Vulkem EWS Under Tile



Tremco Technical Support: 866-209-2404

Detail: Vulkem EWS Under Tile System at Penetration

Drawn by: KAB

Checked by: EH

Scale: NTS

Date: 5/21/2022

File Name:

EWS-UT-P-01



Construction Products Group

www.tremcocpg.com