


NOTE: PLYWOOD SUBSTRATE MAY NEED TO BE PRIMED WITH TREMCO APPROVED PRIMER

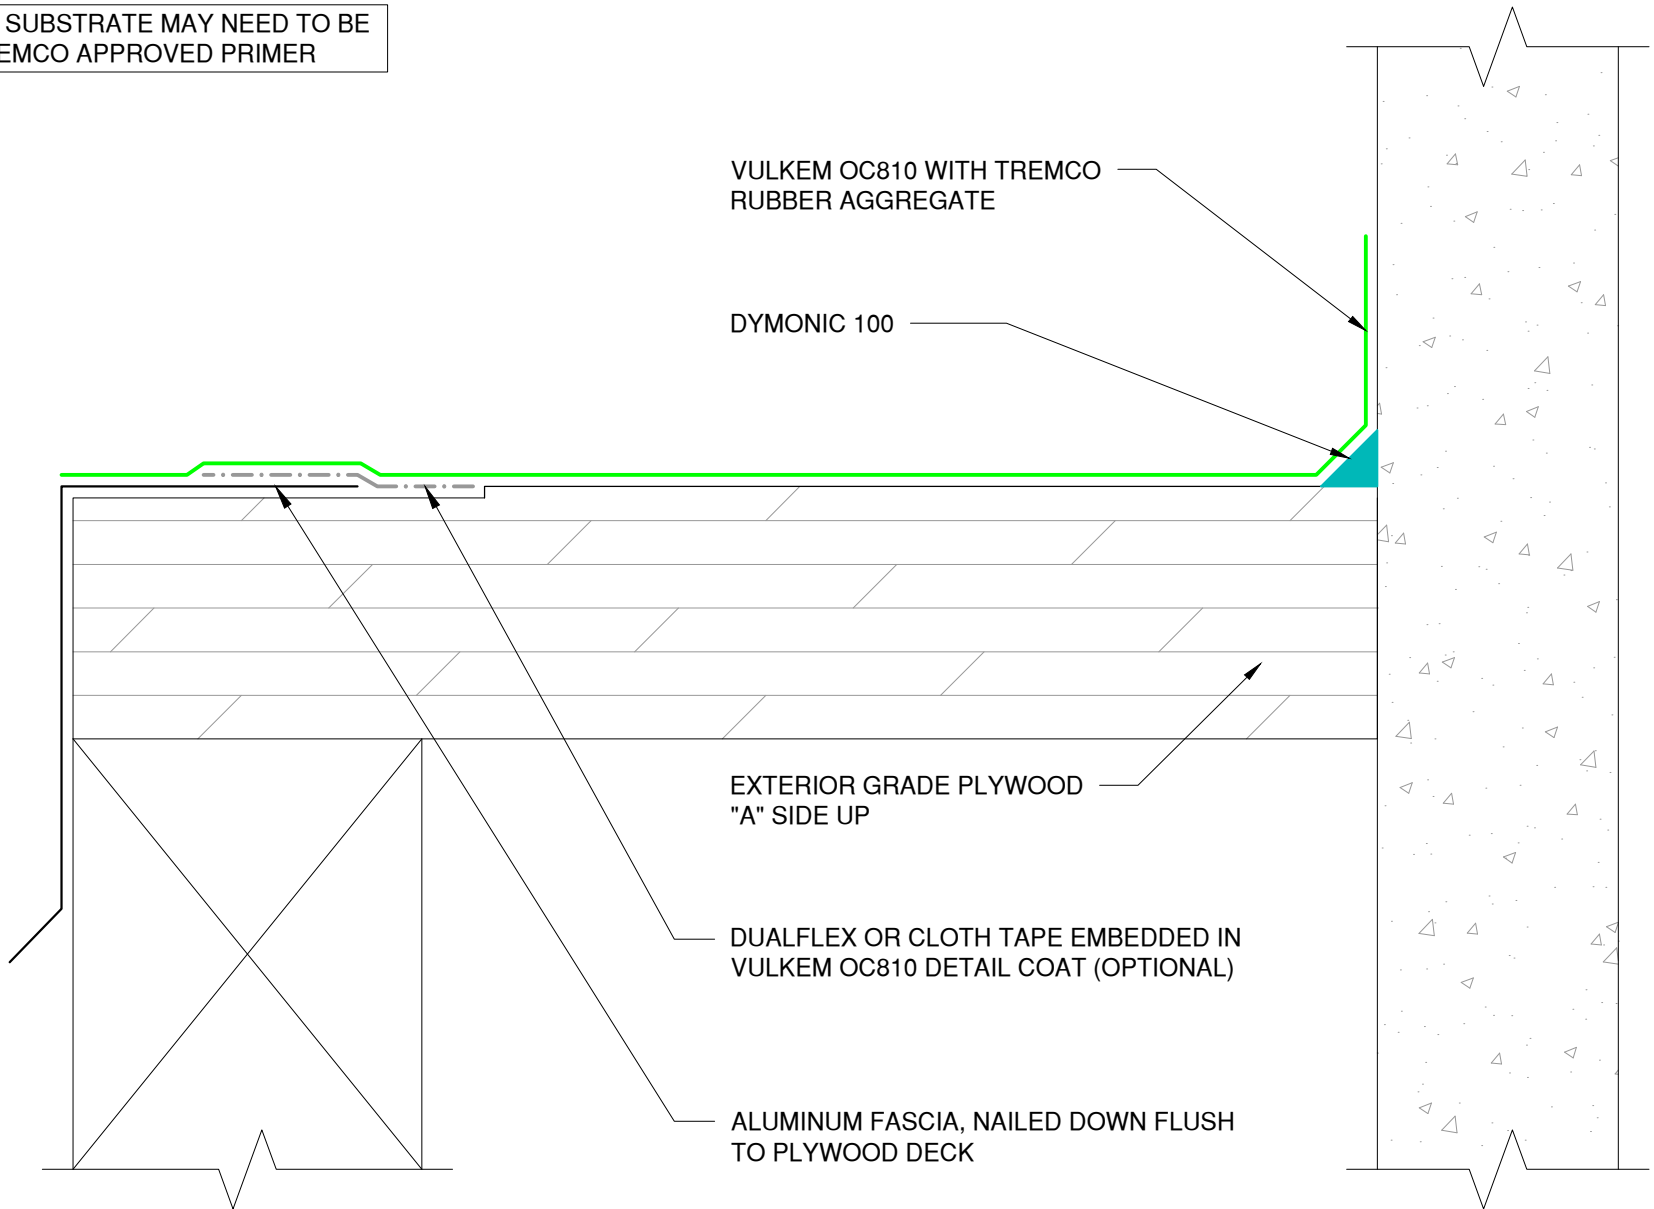

The architecture, engineering, and design of the project using the Tremco products are the responsibility of the project's design professional. All products and systems must comply with local building codes and standards. This detail is for general information and guidance only and Tremco specifically disclaims any liability for the use of this detail. The project design professional determines, in its sole discretion, whether this detail or a functionally equivalent detail is best suited for the project. This detail is subject to change without notice. Contact Tremco to ensure you have the most recent version.

Vulkem OC810



Detail: Typical Edge Detail on Plywood

File Name:

Drawn by: HDE

Checked by: EL/WH

Scale: NTS

Date: 5/10/2022

OC810-G-01



Construction Products Group

Tremco Technical Support: 866-209-2404

www.tremcocpg.com