



**NOTE:**  
 All Paraseal Seams Must Overlap at least  
 3 Inches (7.5 cm) Per Every 4 Feet (1.21 m)  
 of Membrane Width and at Least 6 Inches  
 (15 cm) Per Every 20 Feet (6.0 m) of  
 Membrane Length.

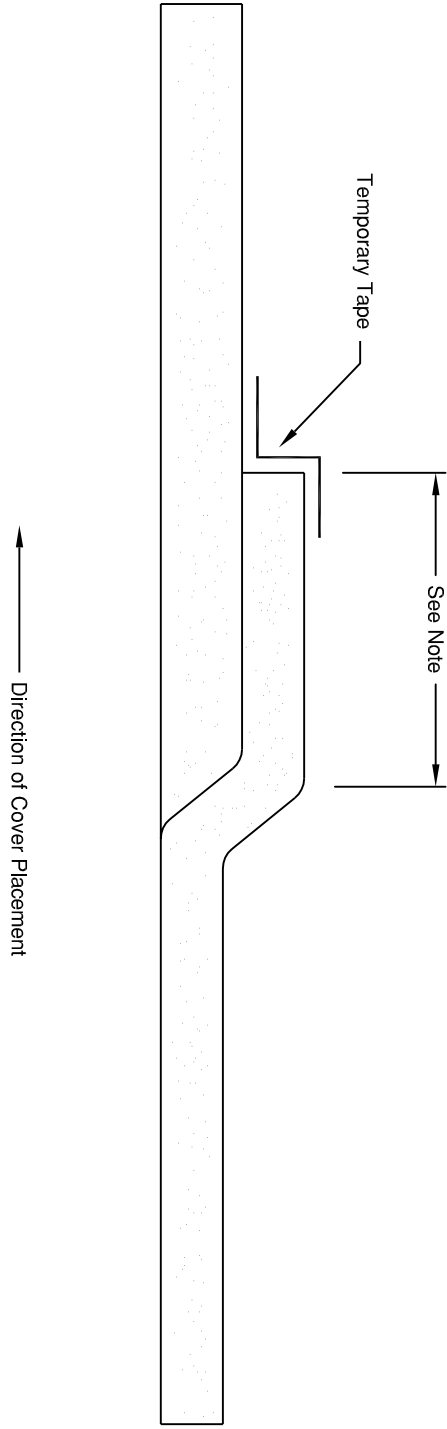

Paraseal Seams.

No.	Date	Description	By
 3735 Green Road Beachwood, Ohio 44122 216-292-5000			
Project:			
Ponds			
Drawn by:	Scale:	Date:	Drawing/Index No.
J. Davis	Not To Scale	08/03/01	P-06