


TREMCO PUMA WC\*  
W/AGGREGATE FULLY LOADED

ASPHALT TOPPING SLAB

TREMCO PUMA BC\* OR BC LM\*

TACK COAT BY OTHERS

TREMCO PUMA PRIMER\*

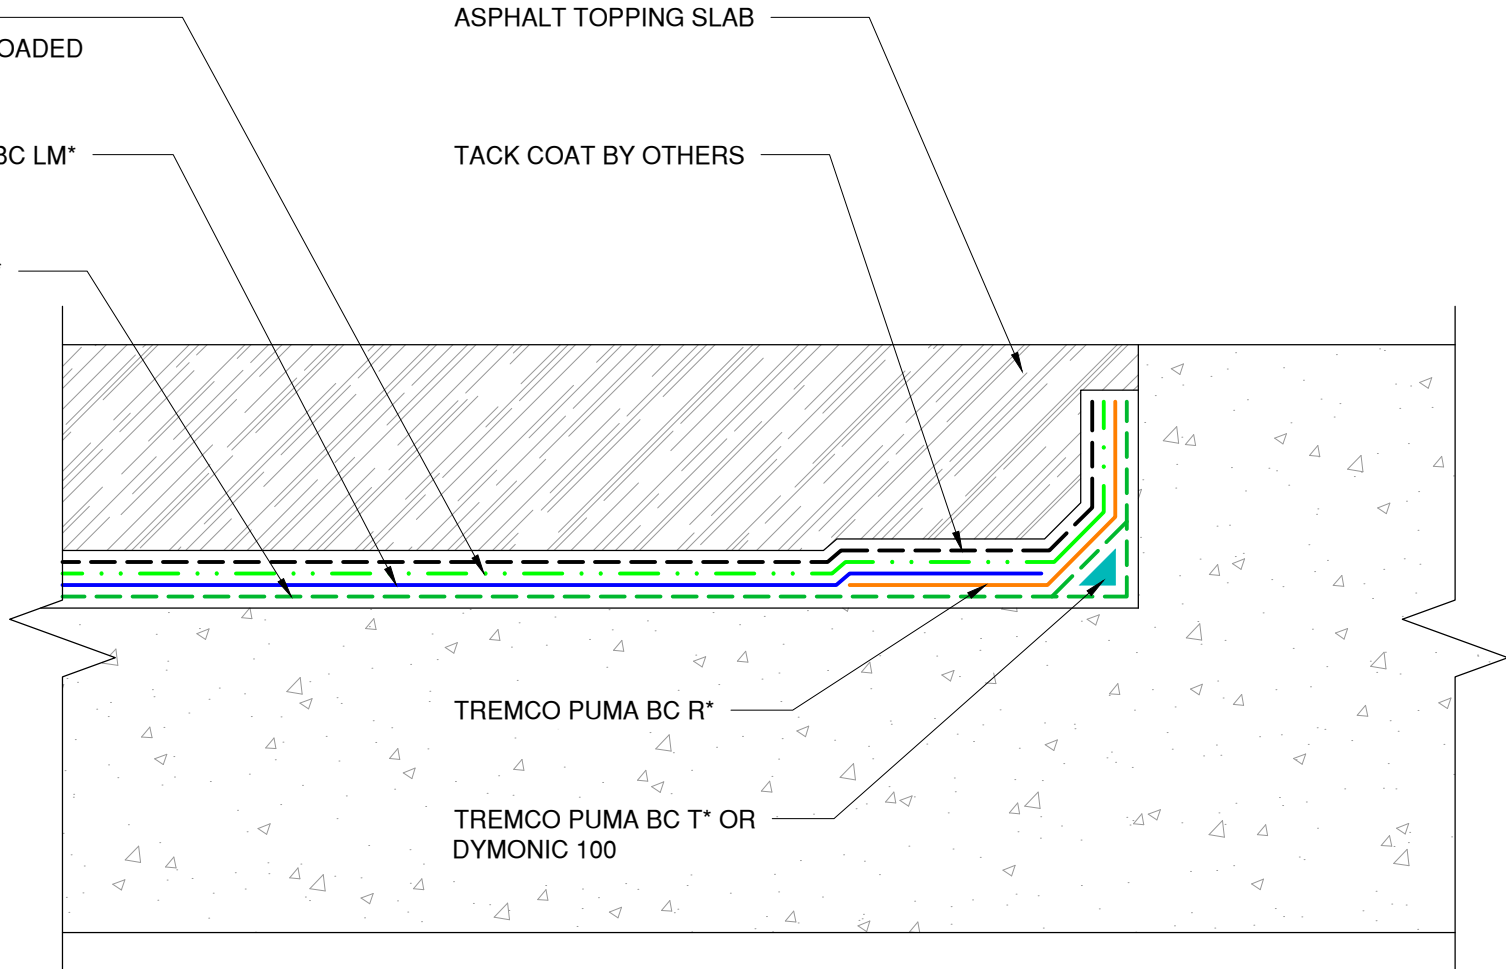

The architecture, engineering, and design of the project using the Tremco products are the responsibility of the project's design professional. All products and systems must comply with local building codes and standards. This detail is for general information and guidance only and Tremco specifically disclaims any liability for the use of this detail. The project design professional determines, in its sole discretion, whether this detail or a functionally equivalent detail is best suited for the project. This detail is subject to change without notice. Contact Tremco to ensure you have the most recent version.

**TREMProof PUMA Asphalt Overlay**



Detail: TREMProof PUMA Asphalt Overlay at Upturn

File Name:

Drawn by: KAB

Checked by: EL

Scale: NTS

Date: 12/11/2023

PUMA-A-U-01



Tremco Technical Support: 866-209-2404

[www.tremcocpg.com](http://www.tremcocpg.com)

Construction Products Group