


NOTE:
 Consult Tremco Technical Services
 Or Your Local Tremco Representative
 For Appropriate Waterproofing and
 TREMDrain Products.

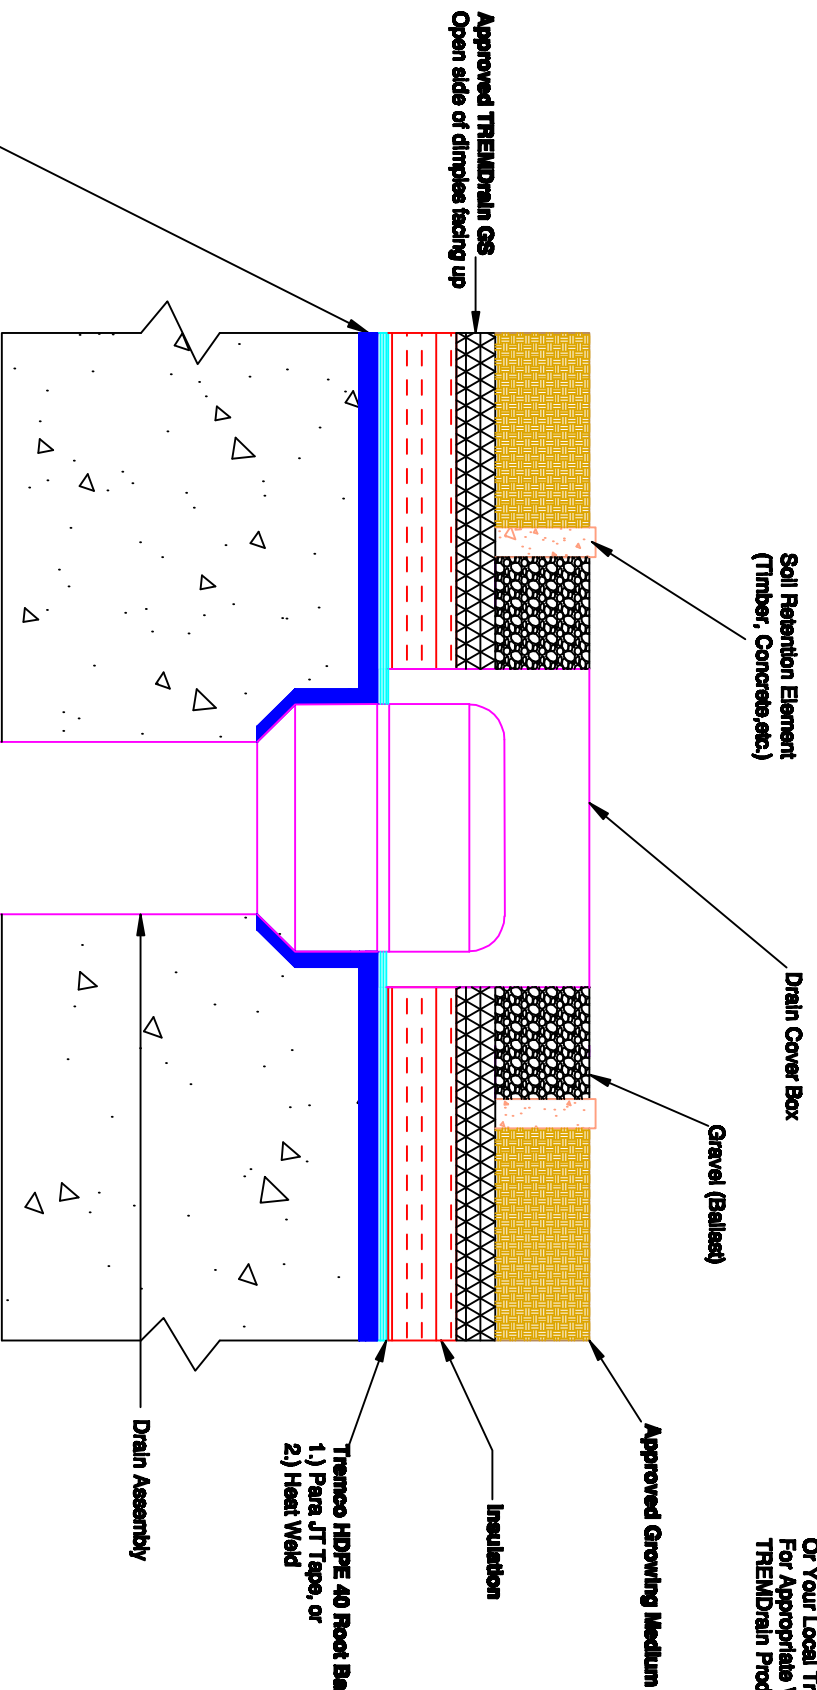

Tremco Waterproofing System
 -TREMproof 6100 High-build at 215 mils
 DualFlex Drain Detailer recommended
 around drain embedded within membrane

TREMCO. 3735 Green Road Beachwood, Ohio 44122 216-322-9800			
Project: TREMproof 6100 Green Scape Drain			
Drawn By: W. Hensley	Scale: Not To Scale	Date: 03/20/09	Drawings/Revisions No. GS Drain