


VULKEM COATING SYSTEM

WILLSEAL CORESEAL

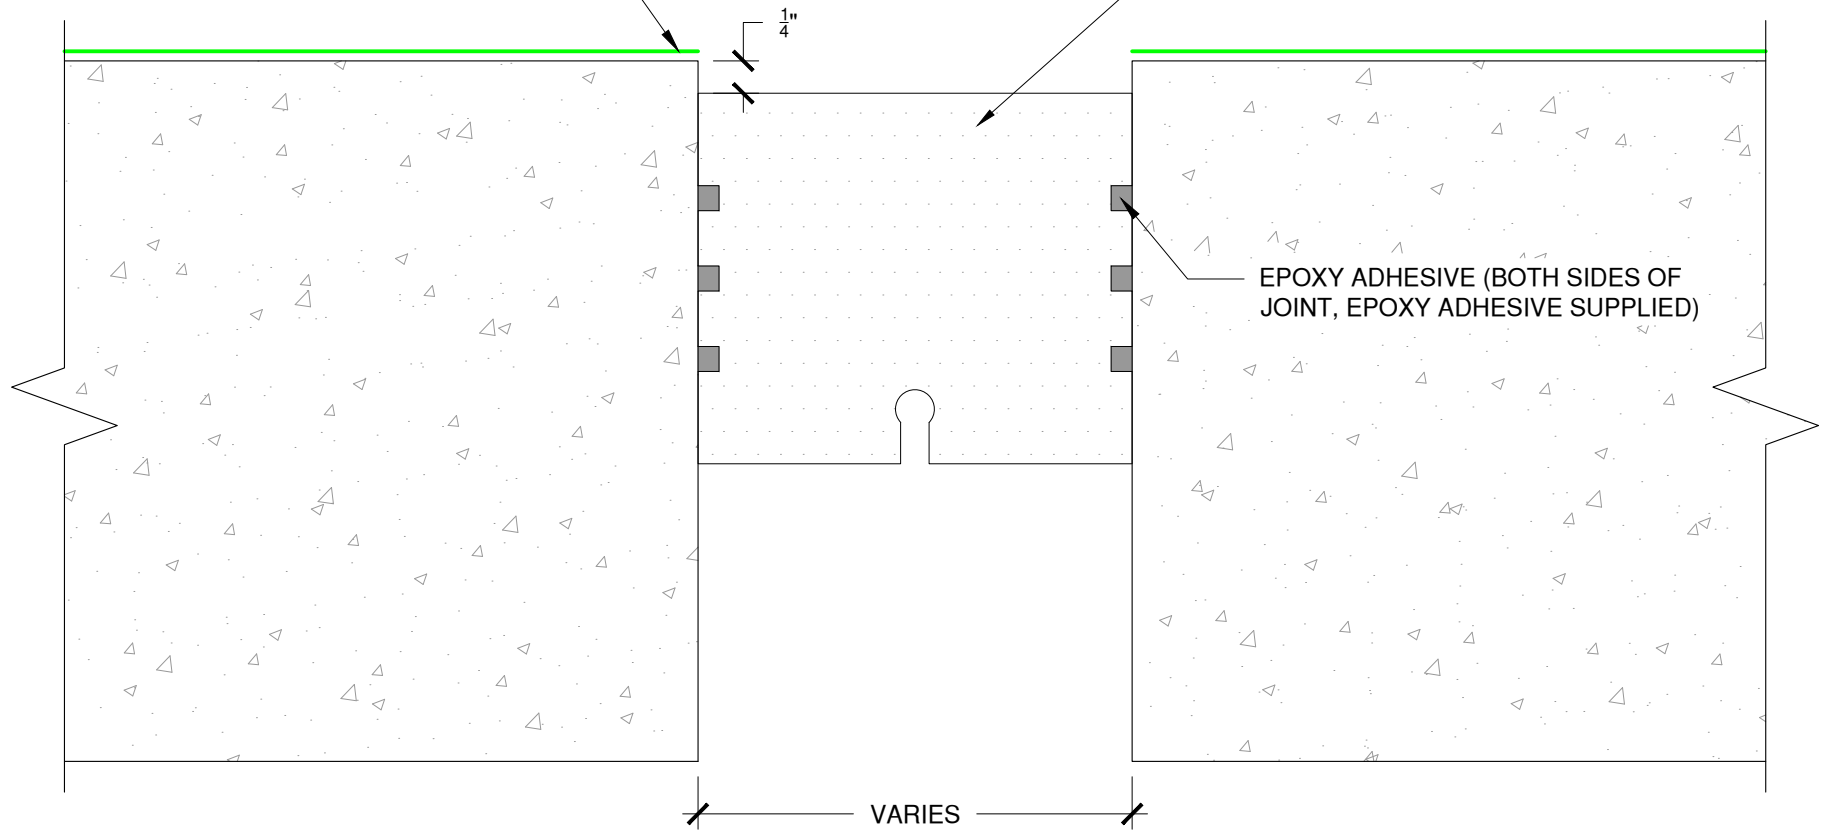

NOTE: REFER TO TREMCO'S PUBLISHED APPLICATION INSTRUCTIONS FOR ACCEPTABLE JOINT SIDE WALL SUBSTRATE CONDITIONS PRIOR TO INSTALLATION



Project:

Detail: Willseal Coreseal at Floor to Floor Expansion Joint with Vulkem Deck Coating System

This detail is intended for conceptual purposes only.

Drawn by: KAB

Checked by: NF/SP

Scale: NTS

Date: 6/2/2020

File Name:

WC-FF-DC-01