


VULKEM COATING SYSTEM

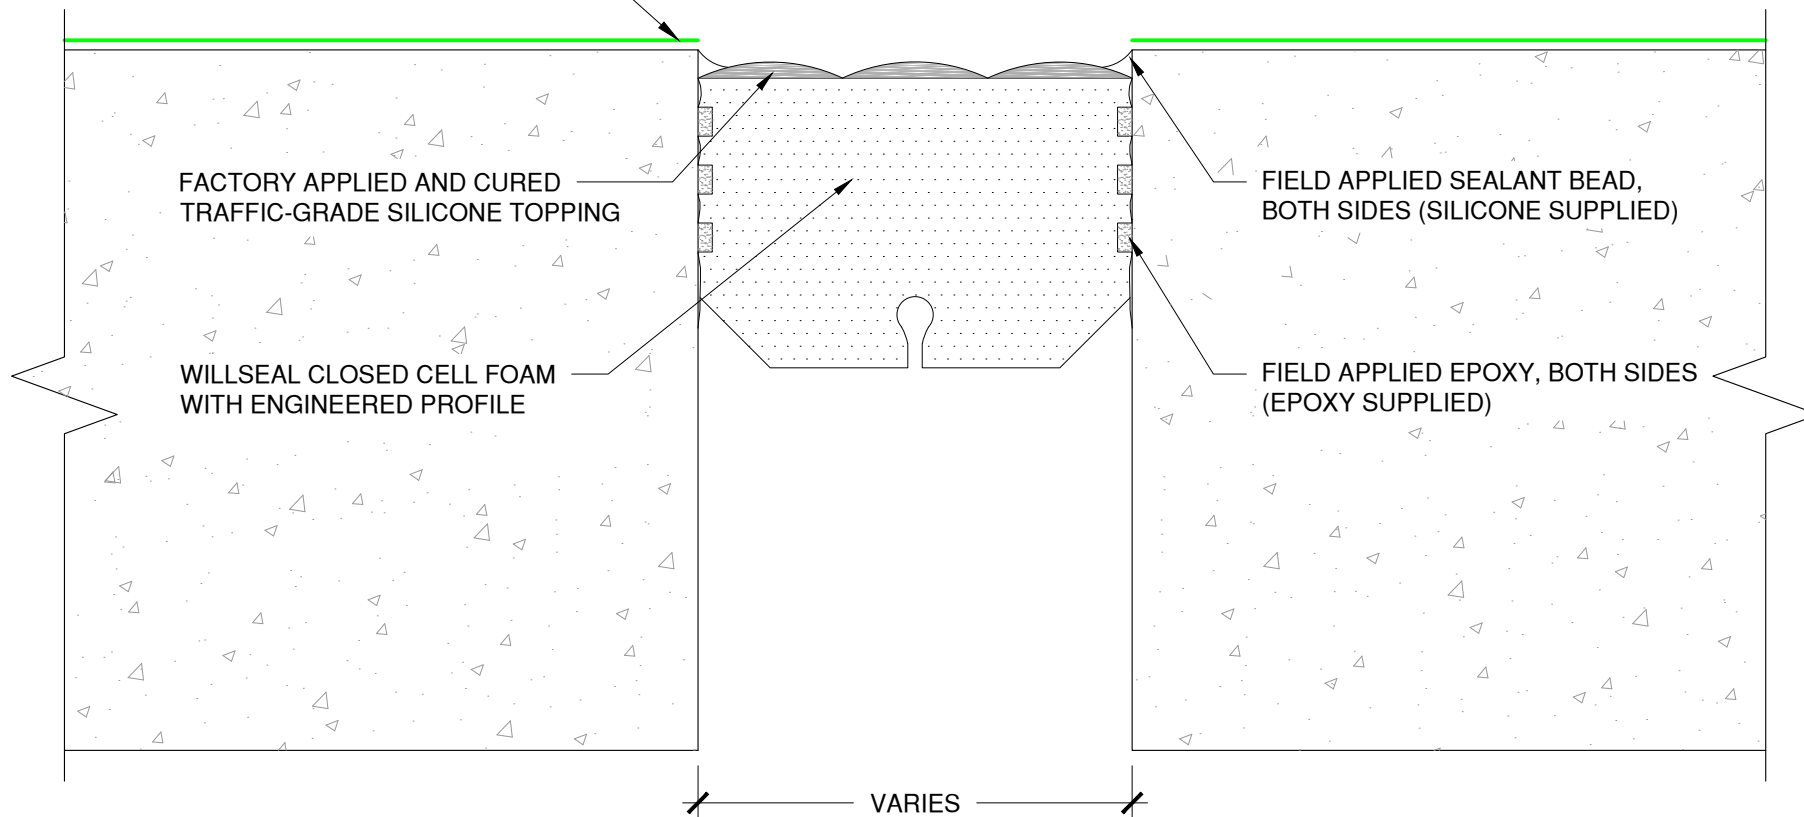

FACTORY APPLIED AND CURED TRAFFIC-GRADE SILICONE TOPPING

WILLSEAL CLOSED CELL FOAM WITH ENGINEERED PROFILE

FIELD APPLIED SEALANT BEAD, BOTH SIDES (SILICONE SUPPLIED)

FIELD APPLIED EPOXY, BOTH SIDES (EPOXY SUPPLIED)

VARIES

NOTE: REFER TO TREMCO'S PUBLISHED APPLICATION INSTRUCTIONS FOR ACCEPTABLE JOINT SIDE WALL SUBSTRATE CONDITIONS PRIOR TO INSTALLATION



Project:

Detail: Willseal Color Coresel H at Floor to Floor Expansion Joint with Vulkem Deck Coating System

File Name:

WCCH-FF-DC-01

This detail is intended for conceptual purposes only.

Drawn by: KAB

Checked by: NF/SP

Scale: NTS

Date: 5/26/2020