


VULKEM EWS COATING SYSTEM\*

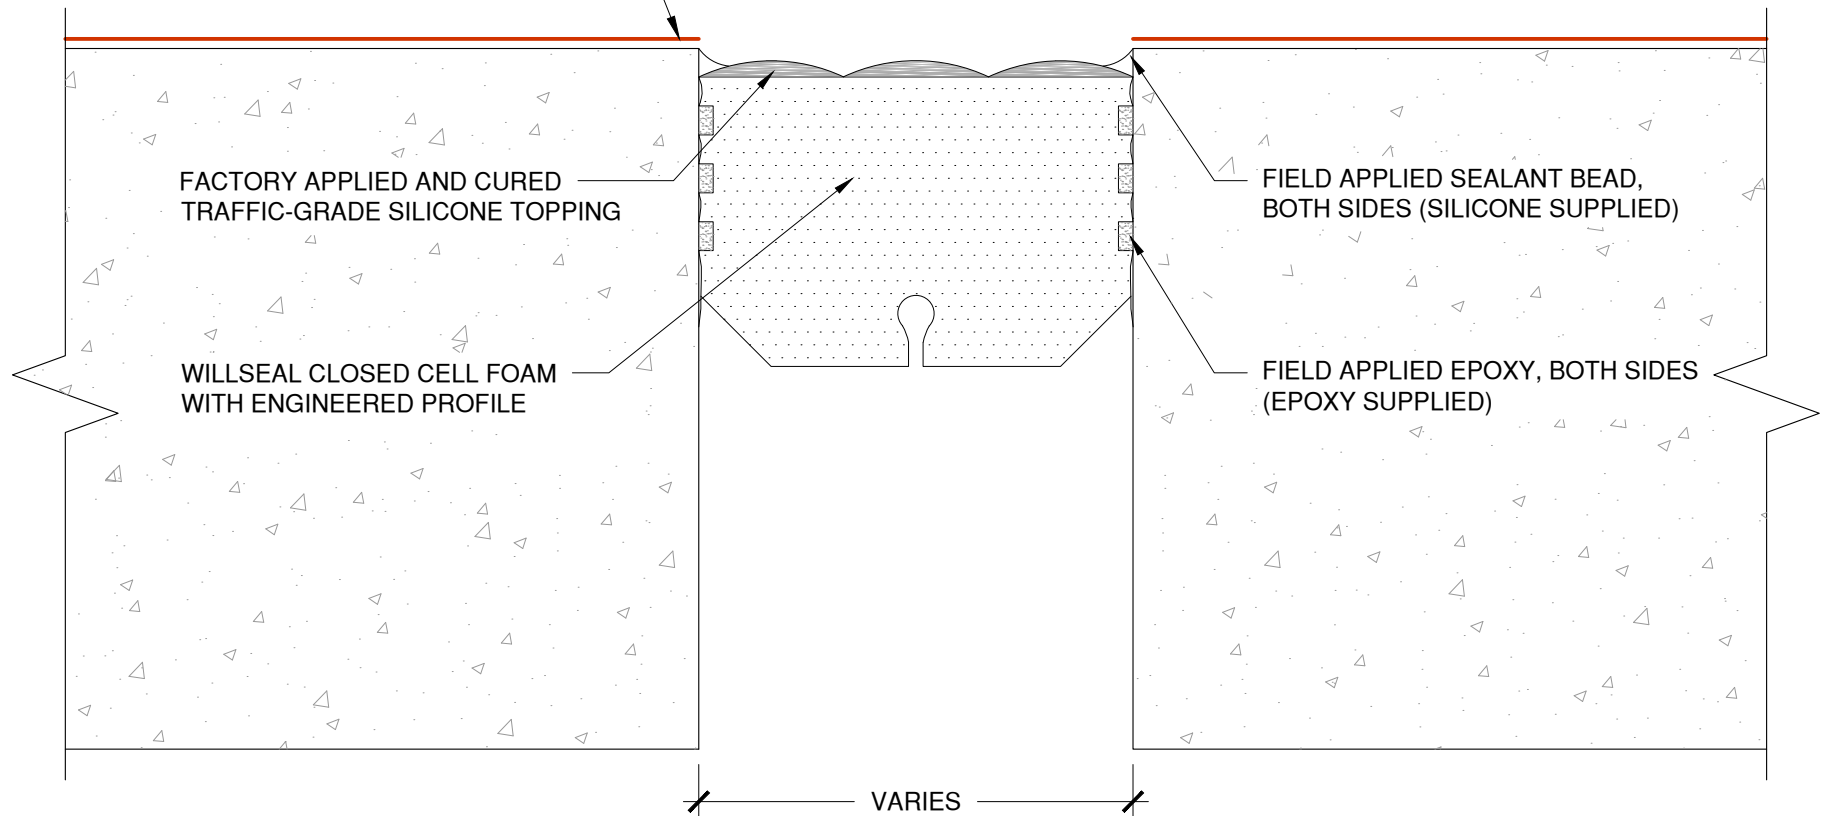

NOTE: REFER TO TREMCO'S PUBLISHED APPLICATION INSTRUCTIONS FOR ACCEPTABLE JOINT SIDE WALL SUBSTRATE CONDITIONS PRIOR TO INSTALLATION

\*A component of the Vulkem®EWS Traffic Coating System with PUMA (polyurethane methacrylate)



Project:

Detail: Willseal Color Coresel H at Floor to Floor Expansion Joint with Vulkem EWS System

This detail is intended for conceptual purposes only.

Drawn by: KAB

Checked by: NF/SP

Scale: NTS

Date: 5/26/2020

File Name:

WCCH-FF-EWS-01