


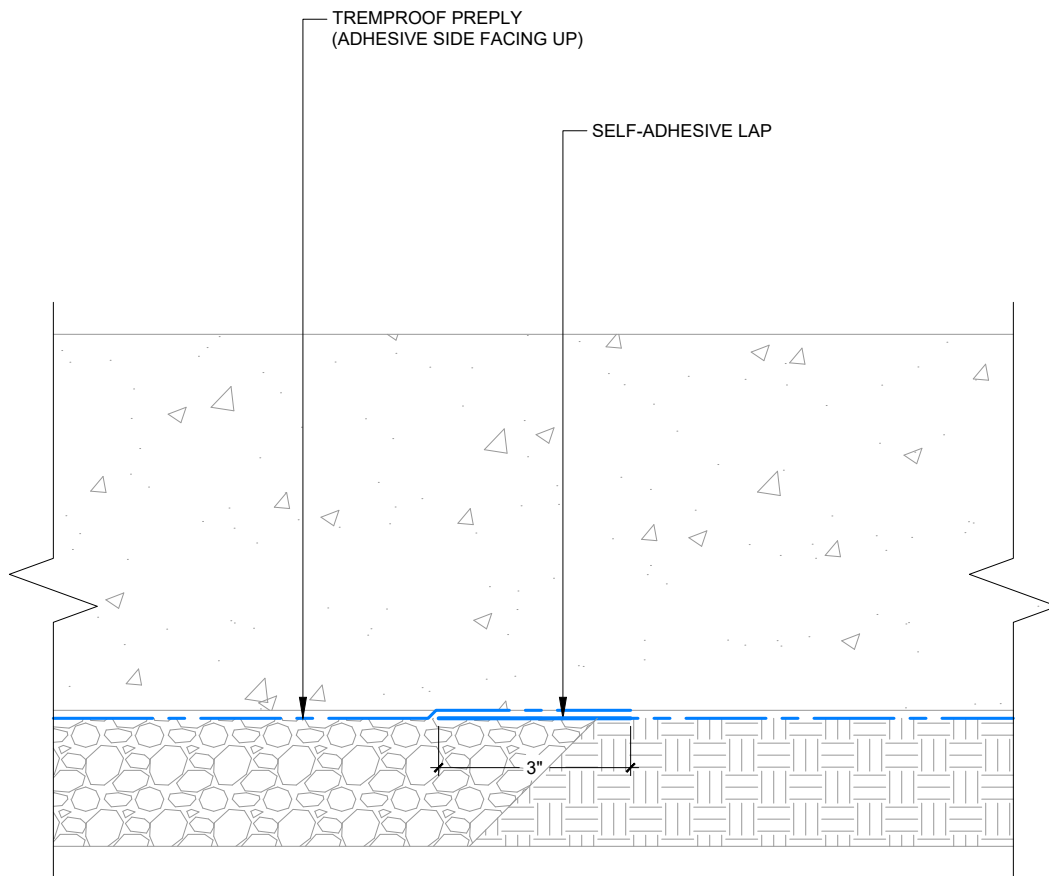

This detail is for general informational purposes only. The project design professional determines, in its sole discretion, whether this detail or a functionally equivalent detail is best suited for the project with respect to any architecture, engineering, and design requirements, including any local building code requirements. If this document is not reviewed and the product is not approved for use by a licensed design professional, the customer agrees that the detail may contain substantive flaws requiring correction, and hereby releases Tremco CPG Inc. from any and all liability related to the design and installation of the product. This detail is subject to change without notice. Contact Tremco to ensure you have the most recent version.

TREMPROOF® PrePly™ - Below Slab on Grade

Detail: Seam Treatment - Compacted Earth or Stone

File Name:

Drawn by: HDE

Checked by: WH/ED

Scale: 4" = 1'-0"

TPP BSOG 1

Revision #: 1

Revised by: HDE

Date: 6/1/2026


www.tremcocpg.com



Tremco Technical Support: 866-209-2404



Construction Products Group

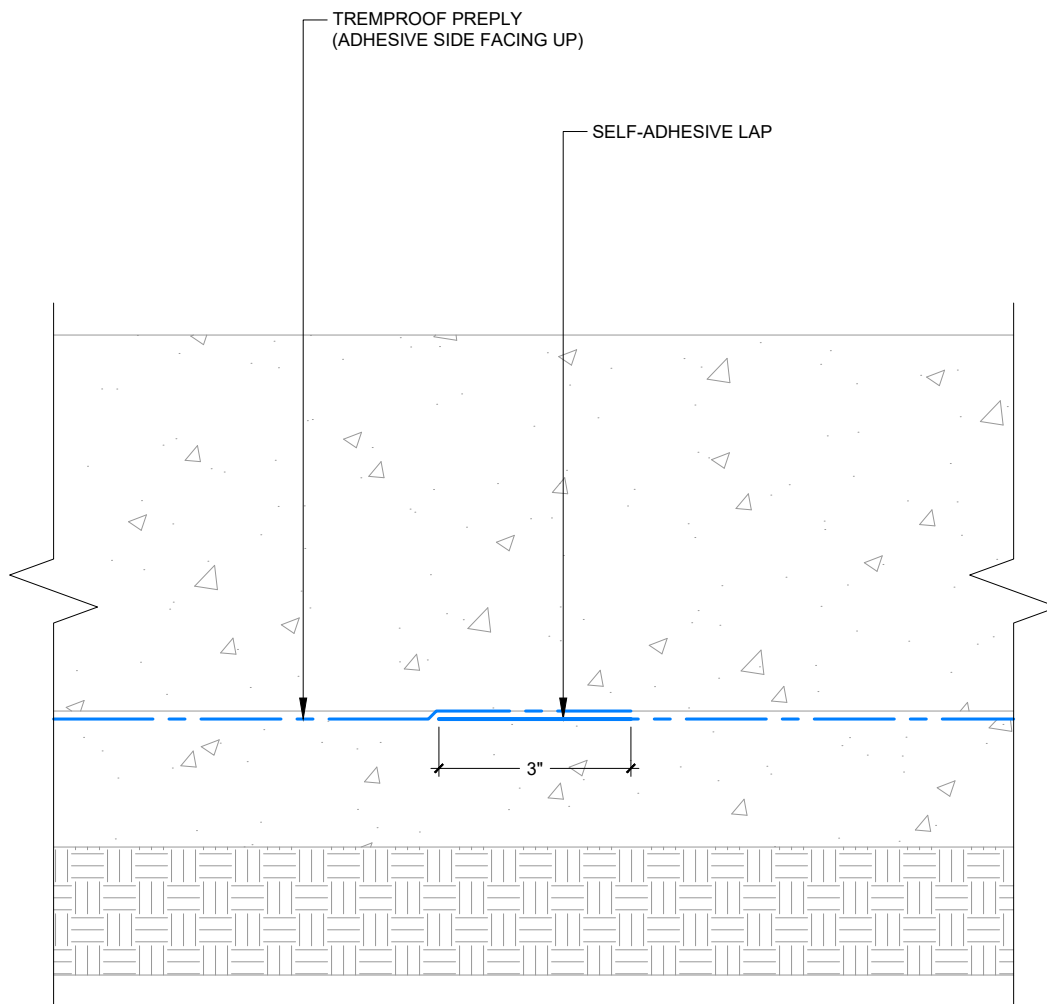

This detail is for general informational purposes, only. The project design professional determines, in its sole discretion, whether this detail or a functionally equivalent detail is best suited for the project with respect to any architecture, engineering, and design requirements, including any local building code requirements. If this document is not reviewed and the product is not approved for use by a licensed design professional, the customer agrees that the detail may contain substantive flaws requiring correction, and hereby releases Tremco CPG Inc. from any and all liability related to the design and installation of the product. This detail is subject to change without notice. Contact Tremco to ensure you have the most recent version.

TREMPROOF® PrePly™ - Below Slab on Grade



Detail: Seam Treatment - Mud Slab

Drawn by: HDE

Revision #: 1

Checked by: WH/ED

Revised by: HDE


Scale: 4" = 1'-0"

Date: 6/1/2026

File Name:

TPP BSOG 2



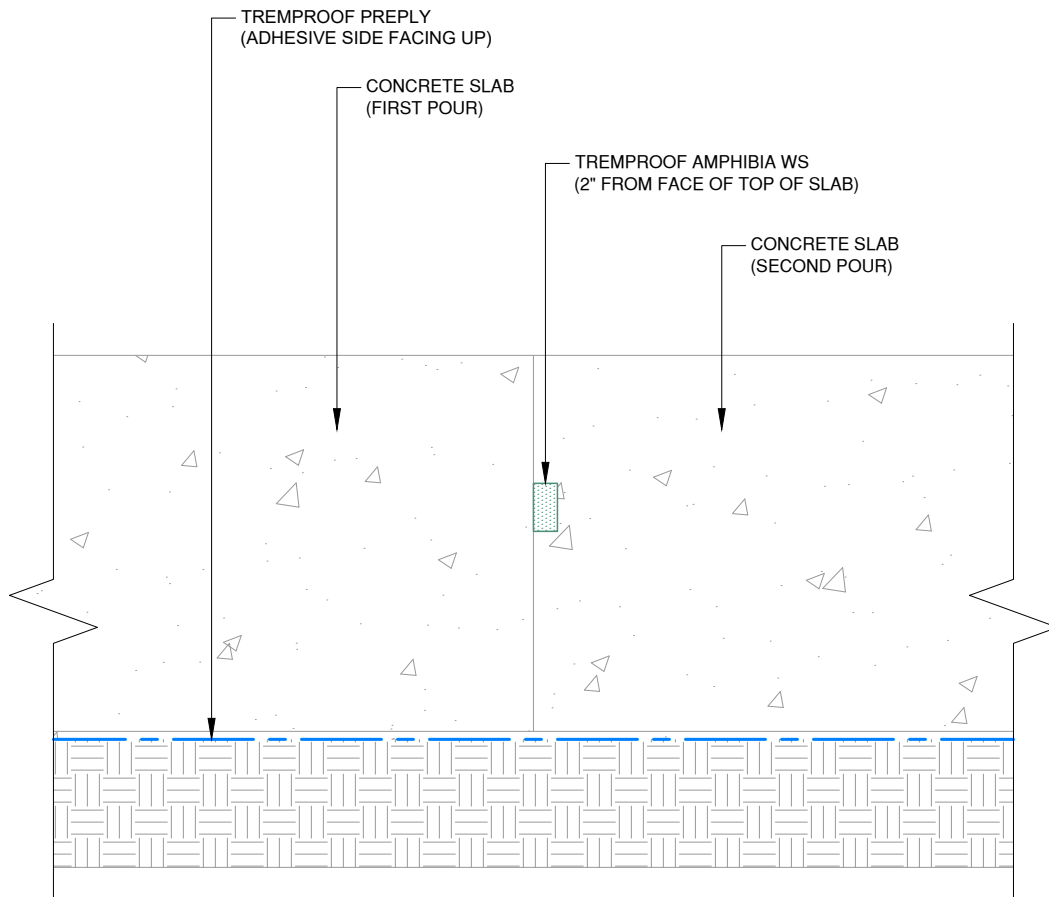

This detail is for general informational purposes only. The project design professional determines, in its sole discretion, whether this detail or a functionally equivalent detail is best suited for the project with respect to any architecture, engineering, and design requirements, including any local building code requirements. If this document is not reviewed and the product is not approved for use by a licensed design professional, the customer agrees that the detail may contain substantive flaws requiring correction, and hereby releases Tremco CPG Inc. from any and all liability related to the design and installation of the product. This detail is subject to change without notice. Contact Tremco to ensure you have the most recent version.

TREMPROOF® PrePly™ - Below Slab on Grade



Detail: Concrete Slab Construction Joint

Drawn by: HDE

Checked by: WH/ED

Scale: 4" = 1'-0"

Revision #: 1

Revised by: HDE


Date: 6/1/2026

File Name:

TPP BSOG 3




STEP 1

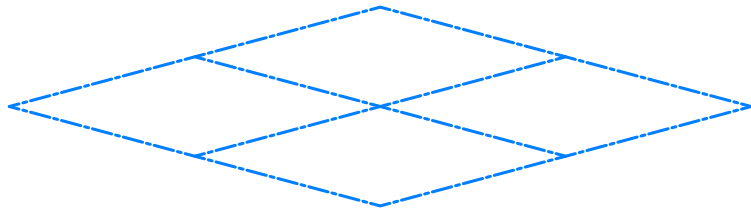


PLACE TREMPROOF PREPLY ADHESIVE SIDE FACING UP. CREASE HORIZONTALLY AND VERTICALLY USING A STEEL ROLLER TO OBTAIN A TIGHT CREASE.

STEP 3

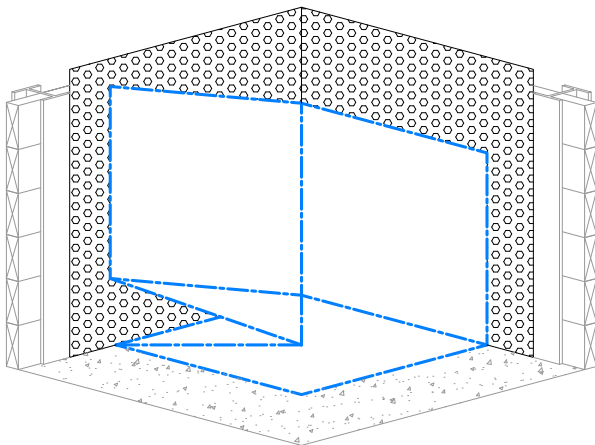


UNFOLD AND FIT TIGHT TO THE SUBSTRATE CORNER, CREATING A RELIEF FOLD ON THE HORIZONTAL PLANE.

STEP 2

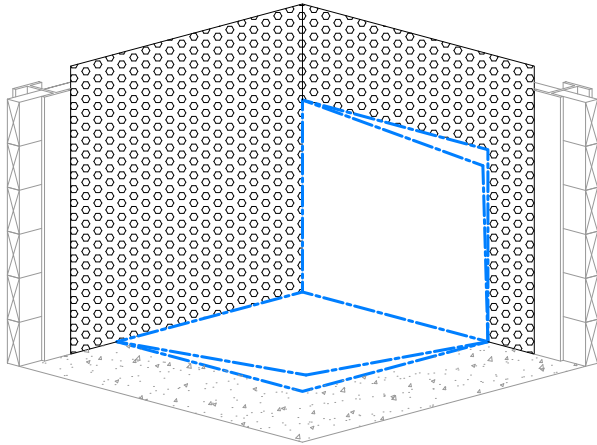


FOLD TREMPROOF PREPLY IN HALF AND PLACE IN THE CORNER AS SHOWN.

STEP 4

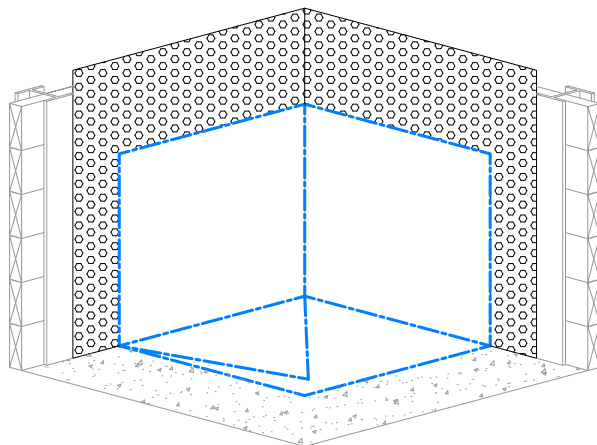

FIRMLY ROLL THE CREASED RELIEF FOLD WITH A STEEL ROLLER.

STEP 5

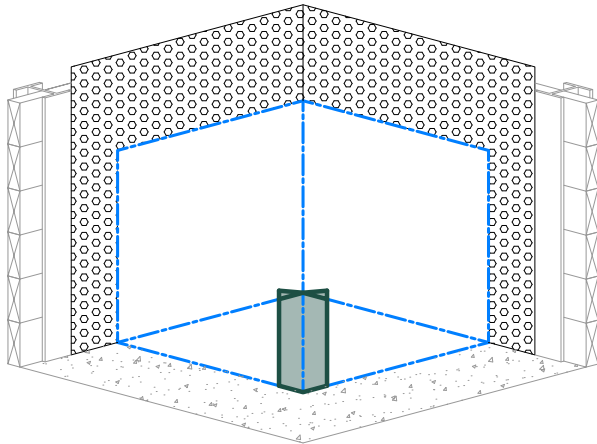

TAPE SEAM WITH TREMCO BG GRIP TAPE CENTERED OVER SEAM.

This detail is for general informational purposes, only. The project design professional determines, in its sole discretion, whether this detail or a functionally equivalent detail is best suited for the project with respect to any architecture, engineering, and design requirements, including any local building code requirements. If this document is not reviewed and the product is not approved for use by a licensed design professional, the customer agrees that the detail may contain substantive flaws requiring correction, and hereby releases Tremco CPG Inc. from any and all liability related to the design and installation of the product. This detail is subject to change without notice. Contact Tremco to ensure you have the most recent version.

TREMPROOF® PrePly™ - Below Slab on Grade



Tremco Technical Support: 866-209-2404

Detail: Inside Corner

Drawn by: HDE

Revision #: 1

Checked by: WH/ED

Revised by: HDE

Scale: 1/2" = 1'-0"

Date: 6/1/2026

www.tremcocpg.com


File Name:

TPP BSOG 4




Construction Products Group

STEP 1

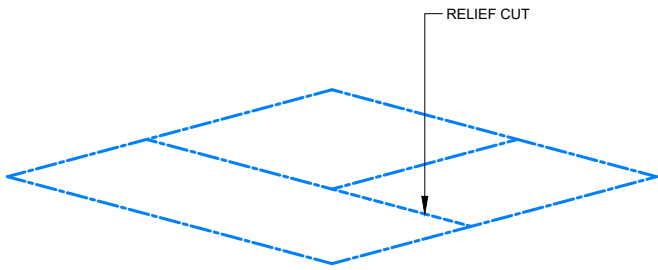


PLACE TREMPROOF PREPLY ADHESIVE SIDE FACING UP. CREASE HORIZONTALLY AND VERTICALLY USING A STEEL ROLLER TO OBTAIN A TIGHT CREASE AND ADD A RELIEF CUT THE MEMBRANE.

STEP 3

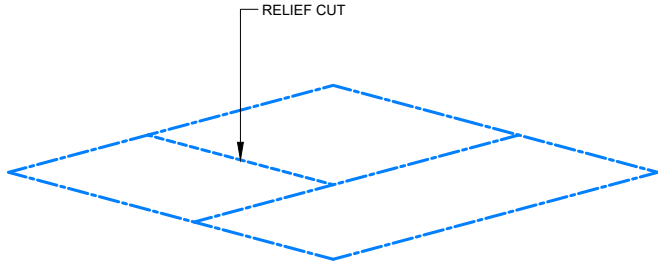


PLACE A SECOND SHEET OF TREMPROOF PREPLY ADHESIVE SIDE FACING UP. CREASE HORIZONTALLY AND VERTICALLY USING A STEEL ROLLER TO OBTAIN A TIGHT CREASE AND ADD A RELIEF CUT THE MEMBRANE.

STEP 2

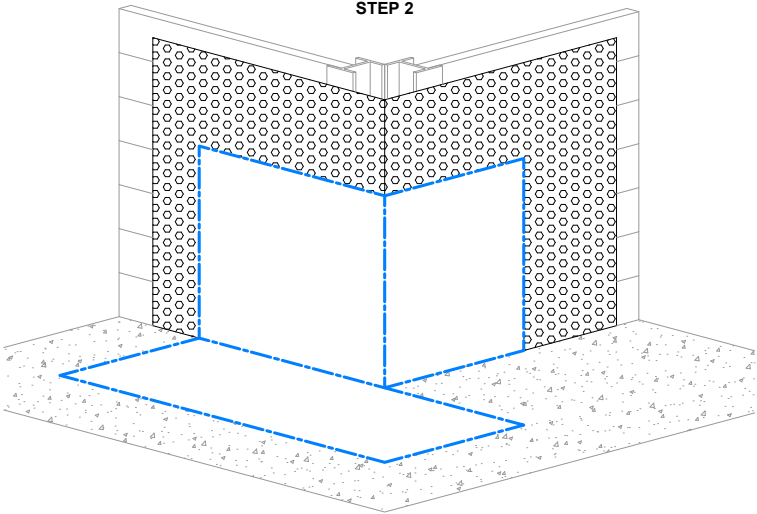


FOLD TREMPROOF PREPLY IN HALF AND PLACE OVER THE CORNER AS SHOWN ENSURING THE MEMBRANE IS TIGHT TO THE SUBSTRATE.

STEP 4

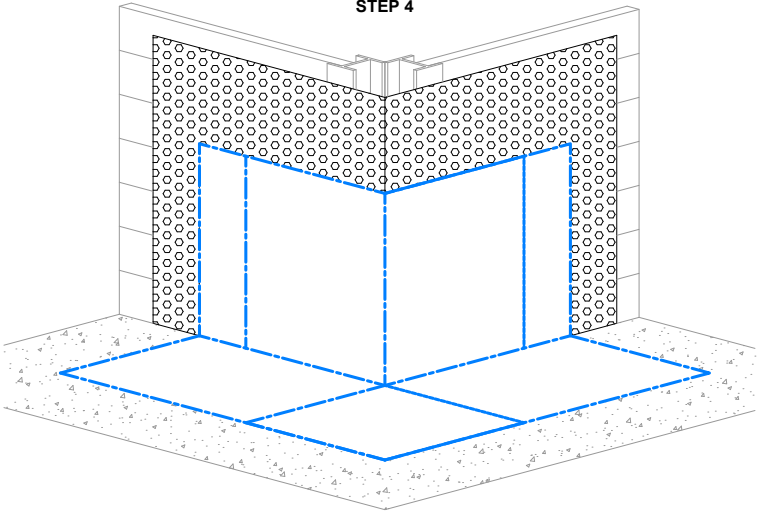

FOLD THE SECOND SHEET OF TREMPROOF PREPLY IN HALF AND PLACE OVER THE CORNER AS SHOWN ENSURING THE MEMBRANE IS TIGHT TO THE SUBSTRATE.

STEP 5

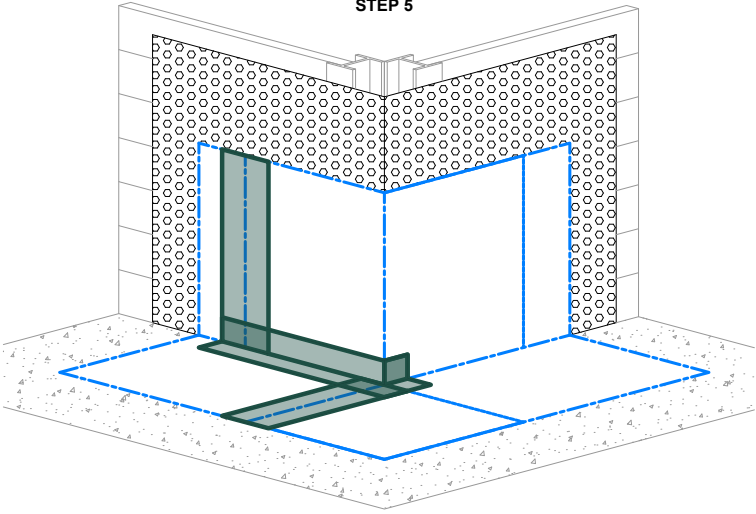

TAPE ALL RELIEF CUTS AND SEAMS WITH TREMCO BG GRIP TAPE CENTERED OVER SEAM.

This detail is for general informational purposes, only. The project design professional determines, in its sole discretion, whether this detail or a functionally equivalent detail is best suited for the project with respect to any architecture, engineering, and design requirements, including any local building code requirements. If this document is not reviewed and the product is not approved for use by a licensed design professional, the customer agrees that the detail may contain substantive flaws requiring correction, and hereby releases Tremco CPG Inc. from any and all liability related to the design and installation of the product. This detail is subject to change without notice. Contact Tremco to ensure you have the most recent version.

TREMPROOF® PrePly™ - Below Slab on Grade



Tremco Technical Support: 866-209-2404

Detail: Outside Corner

Drawn by: HDE

Revision #: 1

Checked by: WH/ED

Revised by: HDE

Scale: 1/2" = 1'-0"

Date: 6/1/2026


www.tremcocpg.com

File Name:

TPP BSOG 5



Construction Products Group

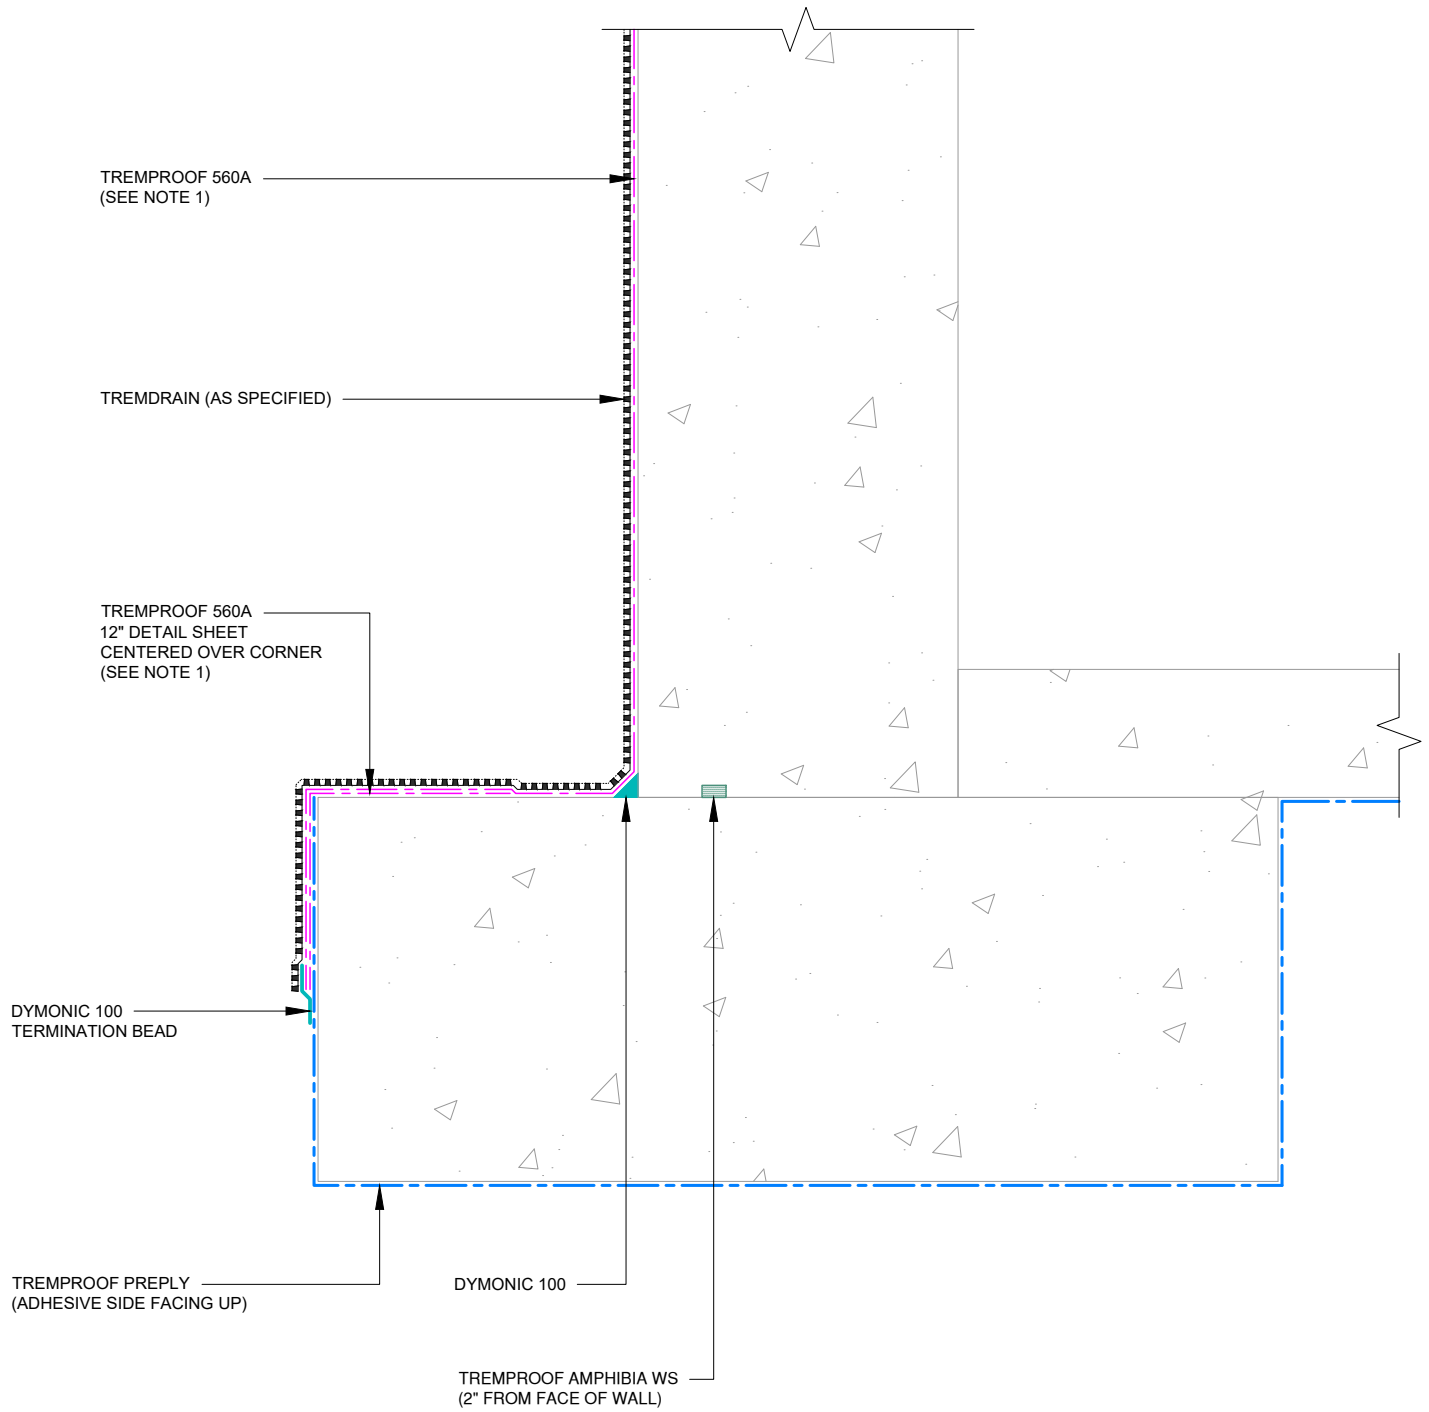

NOTE:

1. TREMPRIME BE PRIMER MUST BE APPLIED BEFORE THE APPLICATION OF TREMPROOF 560A.

This detail is for general informational purposes only. The project design professional determines, in its sole discretion, whether this detail or a functionally equivalent detail is best suited for the project with respect to any architecture, engineering, and design requirements, including any local building code requirements. If this document is not reviewed and the product is not approved for use by a licensed design professional, the customer agrees that the detail may contain substantive flaws requiring correction, and hereby releases Tremco CPG Inc. from any and all liability related to the design and installation of the product. This detail is subject to change without notice. Contact Tremco to ensure you have the most recent version.


TREMPROOF® PrePly™ - Below Slab on Grade



Detail: Footer and Floor Slab to Backfilled Wall - TREMPROOF 560A			File Name:	
Drawn by: HDE	Checked by: WH/ED	Scale: 2" = 1'-0"	TPP BSOG 6	
Revision #: 1	Revised by: HDE	Date: 6/1/2026		

www.tremcocpg.com



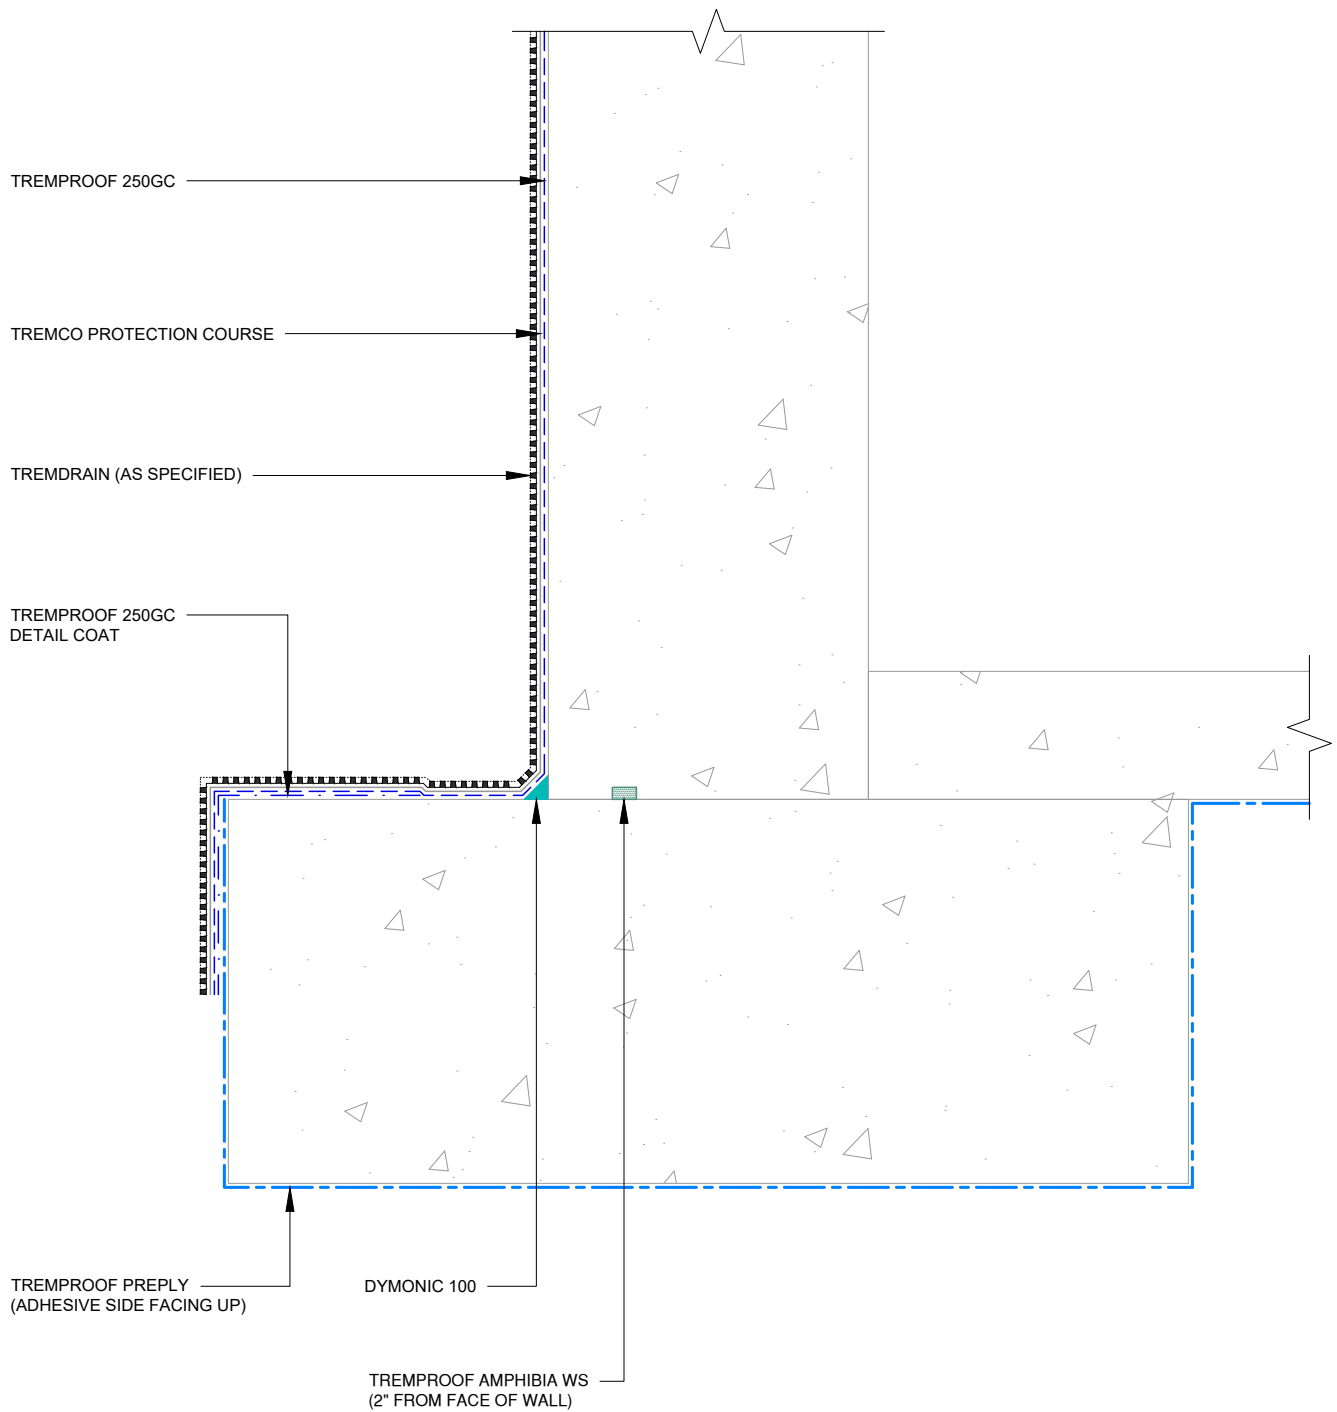

This detail is for general informational purposes only. The project design professional determines, in its sole discretion, whether this detail or a functionally equivalent detail is best suited for the project with respect to any architecture, engineering, and design requirements, including any local building code requirements. If this document is not reviewed and the product is not approved for use by a licensed design professional, the customer agrees that the detail may contain substantive flaws requiring correction, and hereby releases Tremco CPG Inc. from any and all liability related to the design and installation of the product. This detail is subject to change without notice. Contact Tremco to ensure you have the most recent version.

TREMPROOF® PrePly™ - Below Slab on Grade

Detail: Footer and Floor Slab to Backfilled Wall - TREMPROOF 250GC

File Name:

Drawn by: HDE

Checked by: WH

Scale: 2" = 1'-0"

TPP BSOG 7

Revision #: 1

Revised by: HDE

Date: 6/1/2026


www.tremcocpg.com



Tremco Technical Support: 866-209-2404



Construction Products Group

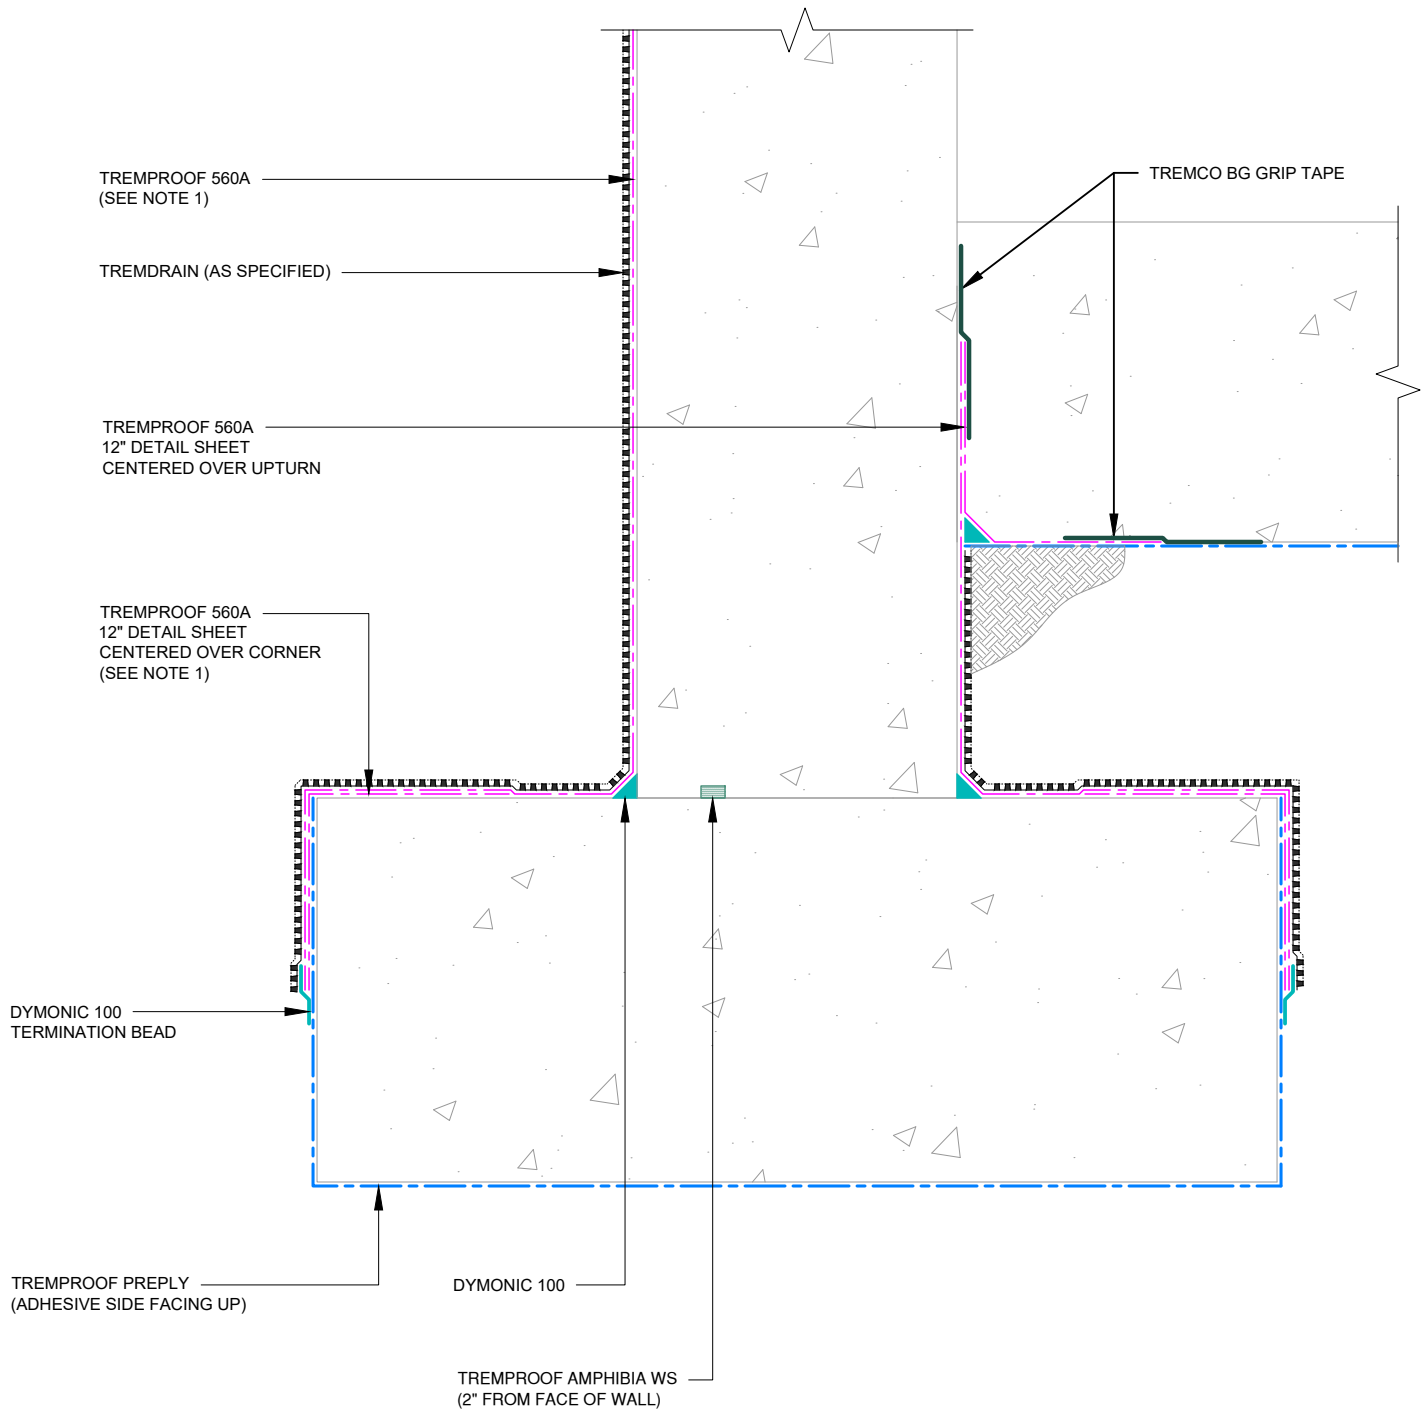

NOTE:

1. TREMPRIME BE PRIMER MUST BE APPLIED BEFORE THE APPLICATION OF TREMPROOF 560A.

This detail is for general informational purposes only. The project design professional determines, in its sole discretion, whether this detail or a functionally equivalent detail is best suited for the project with respect to any architecture, engineering, and design requirements, including any local building code requirements. If this document is not reviewed and the product is not approved for use by a licensed design professional, the customer agrees that the detail may contain substantive flaws requiring correction, and hereby releases Tremco CPG Inc. from any and all liability related to the design and installation of the product. This detail is subject to change without notice. Contact Tremco to ensure you have the most recent version.


TREMPROOF® PrePly™ - Below Slab on Grade



Detail: Footer and Elevated Floor Slab to Backfilled Wall - TREMPROOF 560A		
Drawn by: HDE	Checked by: WH/ED	Scale: 2" = 1'-0"
Revision #: 1	Revised by: HDE	Date: 6/1/2026

File Name:
TPP BSOG 8



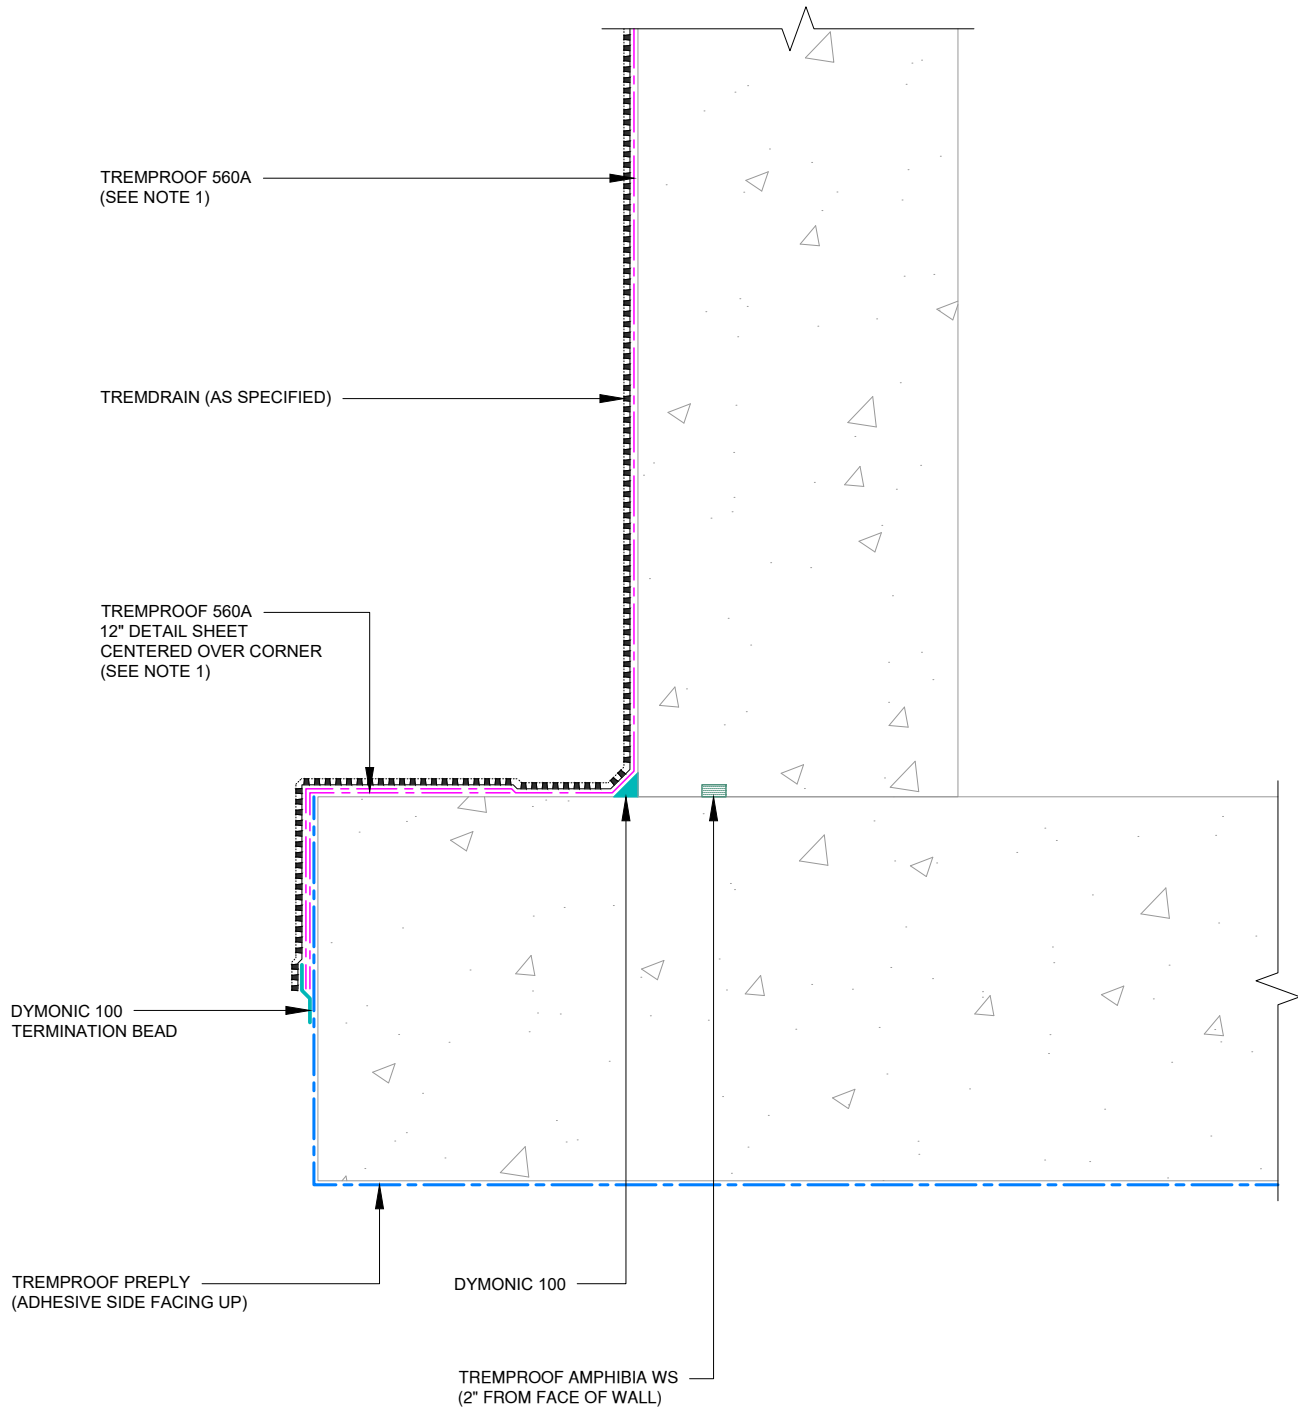

NOTE:

1. TREMPRIME BE PRIMER MUST BE APPLIED BEFORE THE APPLICATION OF TREMPROOF 560A.

This detail is for general informational purposes only. The project design professional determines, in its sole discretion, whether this detail or a functionally equivalent detail is best suited for the project with respect to any architecture, engineering, and design requirements, including any local building code requirements. If this document is not reviewed and the product is not approved for use by a licensed design professional, the customer agrees that the detail may contain substantive flaws requiring correction, and hereby releases Tremco CPG Inc. from any and all liability related to the design and installation of the product. This detail is subject to change without notice. Contact Tremco to ensure you have the most recent version.


TREMPROOF® PrePly™ - Below Slab on Grade



Detail: Mat Slab to Backfilled Wall - TREMPROOF 560A		
Drawn by: HDE	Checked by: WH/ED	Scale: 2" = 1'-0"
Revision #: 1	Revised by: HDE	Date: 6/1/2026

File Name:
TPP BSOG 9



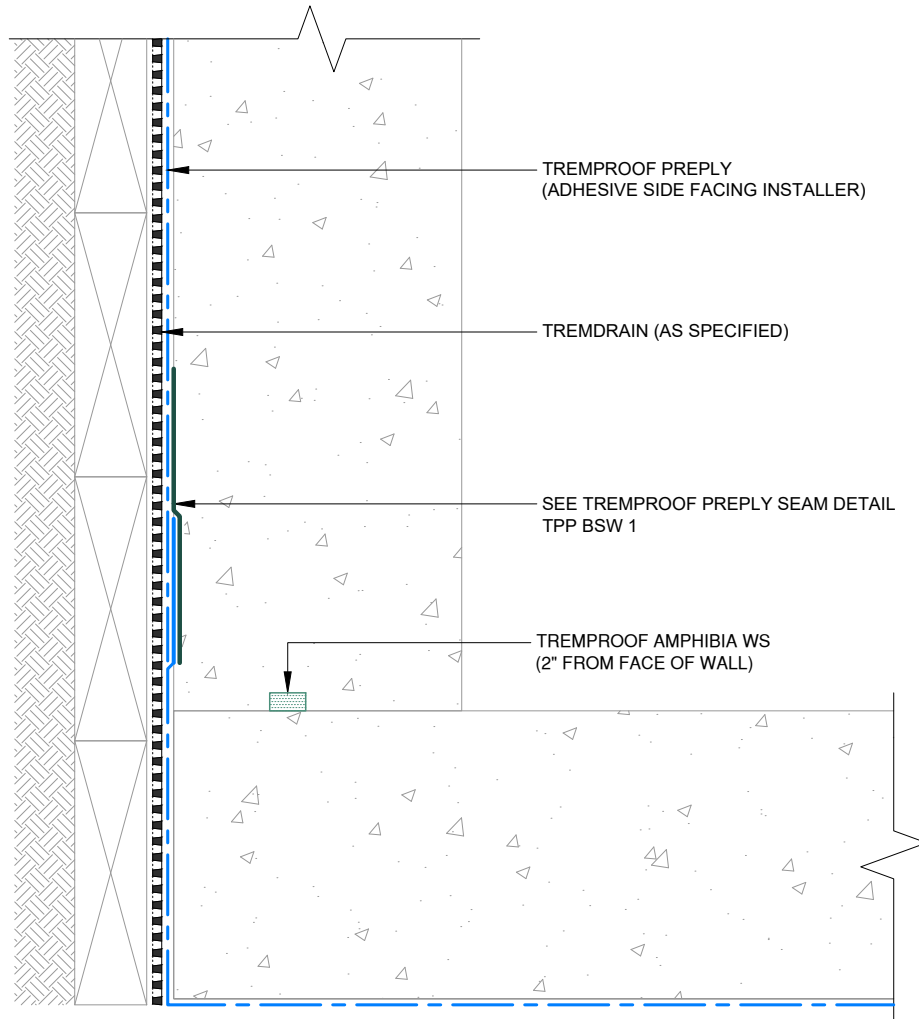

This detail is for general informational purposes only. The project design professional determines, in its sole discretion, whether this detail or a functionally equivalent detail is best suited for the project with respect to any architecture, engineering, and design requirements, including any local building code requirements. If this document is not reviewed and the product is not approved for use by a licensed design professional, the customer agrees that the detail may contain substantive flaws requiring correction, and hereby releases Tremco CPG Inc. from any and all liability related to the design and installation of the product. This detail is subject to change without notice. Contact Tremco to ensure you have the most recent version.

TREMProof® PrePly™ - Below Slab on Grade

Detail: Transition to Blindside Wall

File Name:

Drawn by: HDE

Checked by: WH/ED

Scale: 3" = 1'-0"

TPP BSOG 10

Revision #: 1

Revised by: HDE

Date: 6/1/2026


www.tremcocpg.com



Tremco Technical Support: 866-209-2404



Construction Products Group

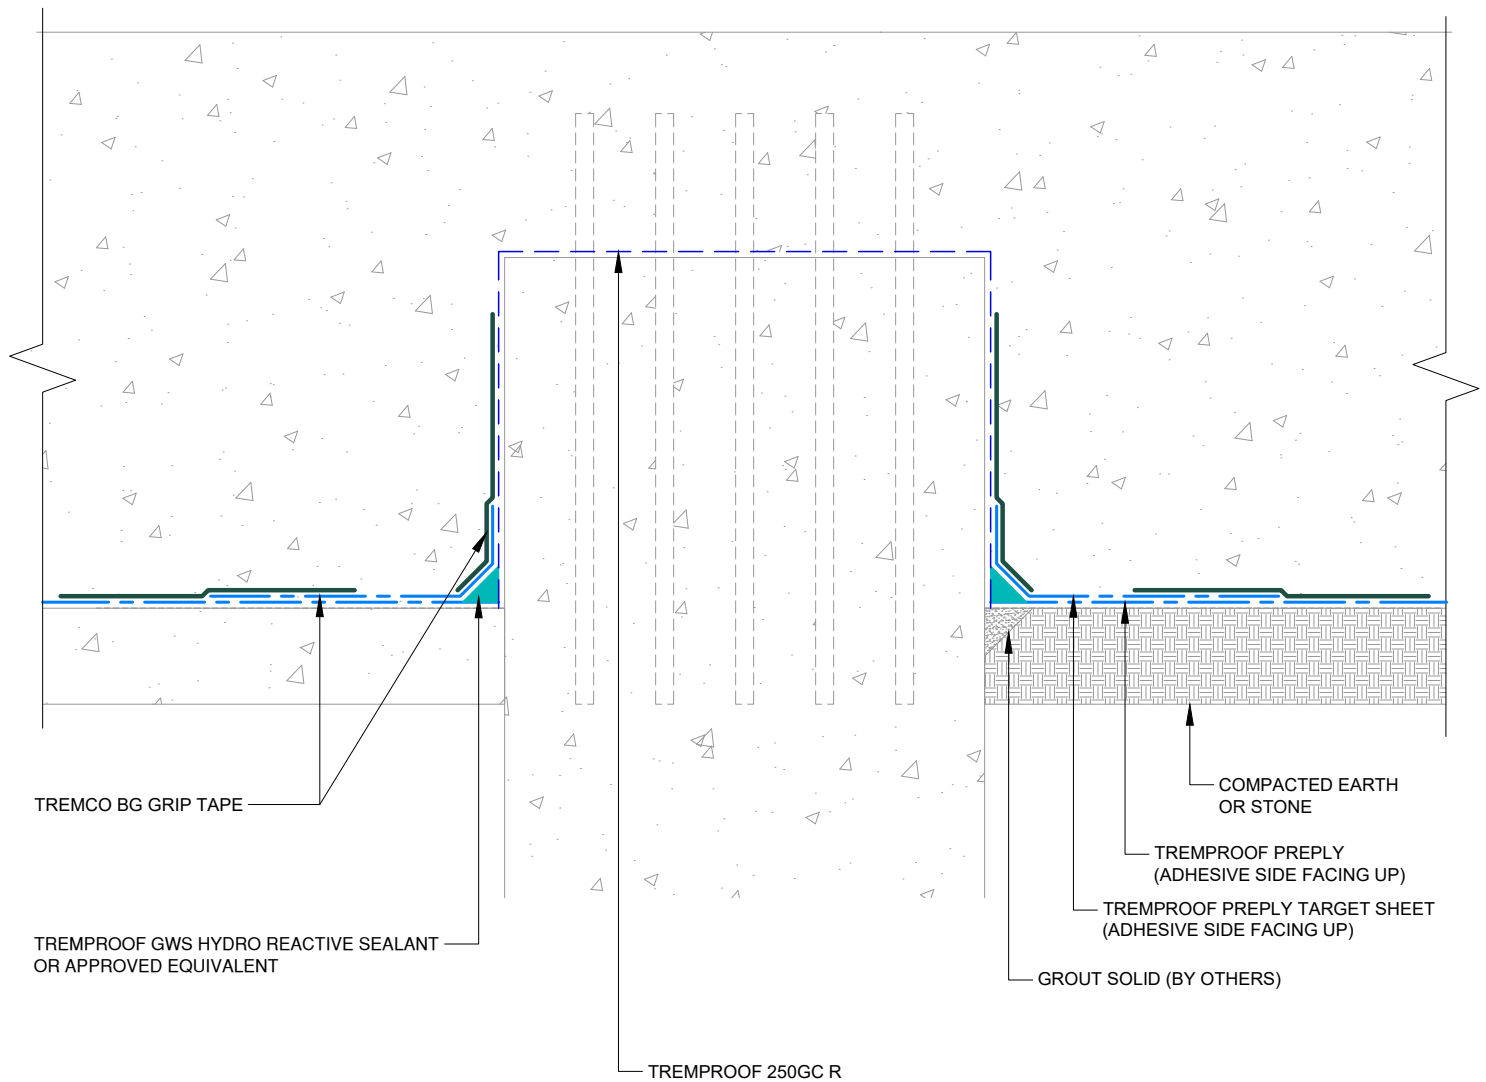

This detail is for general informational purposes only. The project design professional determines, in its sole discretion, whether this detail or a functionally equivalent detail is best suited for the project with respect to any architecture, engineering, and design requirements, including any local building code requirements. If this document is not reviewed and the product is not approved for use by a licensed design professional, the customer agrees that the detail may contain substantive flaws requiring correction, and hereby releases Tremco CPG Inc. from any and all liability related to the design and installation of the product. This detail is subject to change without notice. Contact Tremco to ensure you have the most recent version.

TREMPROOF® PrePly™ - Below Slab on Grade



Detail: Pile Cap - Hydrostatic

Drawn by: HDE

Checked by: WH/ED

Scale: 3" = 1'-0"

Revision #: 1


Revised by: HDE

Date: 6/1/2026

File Name:

TPP BSOG 11



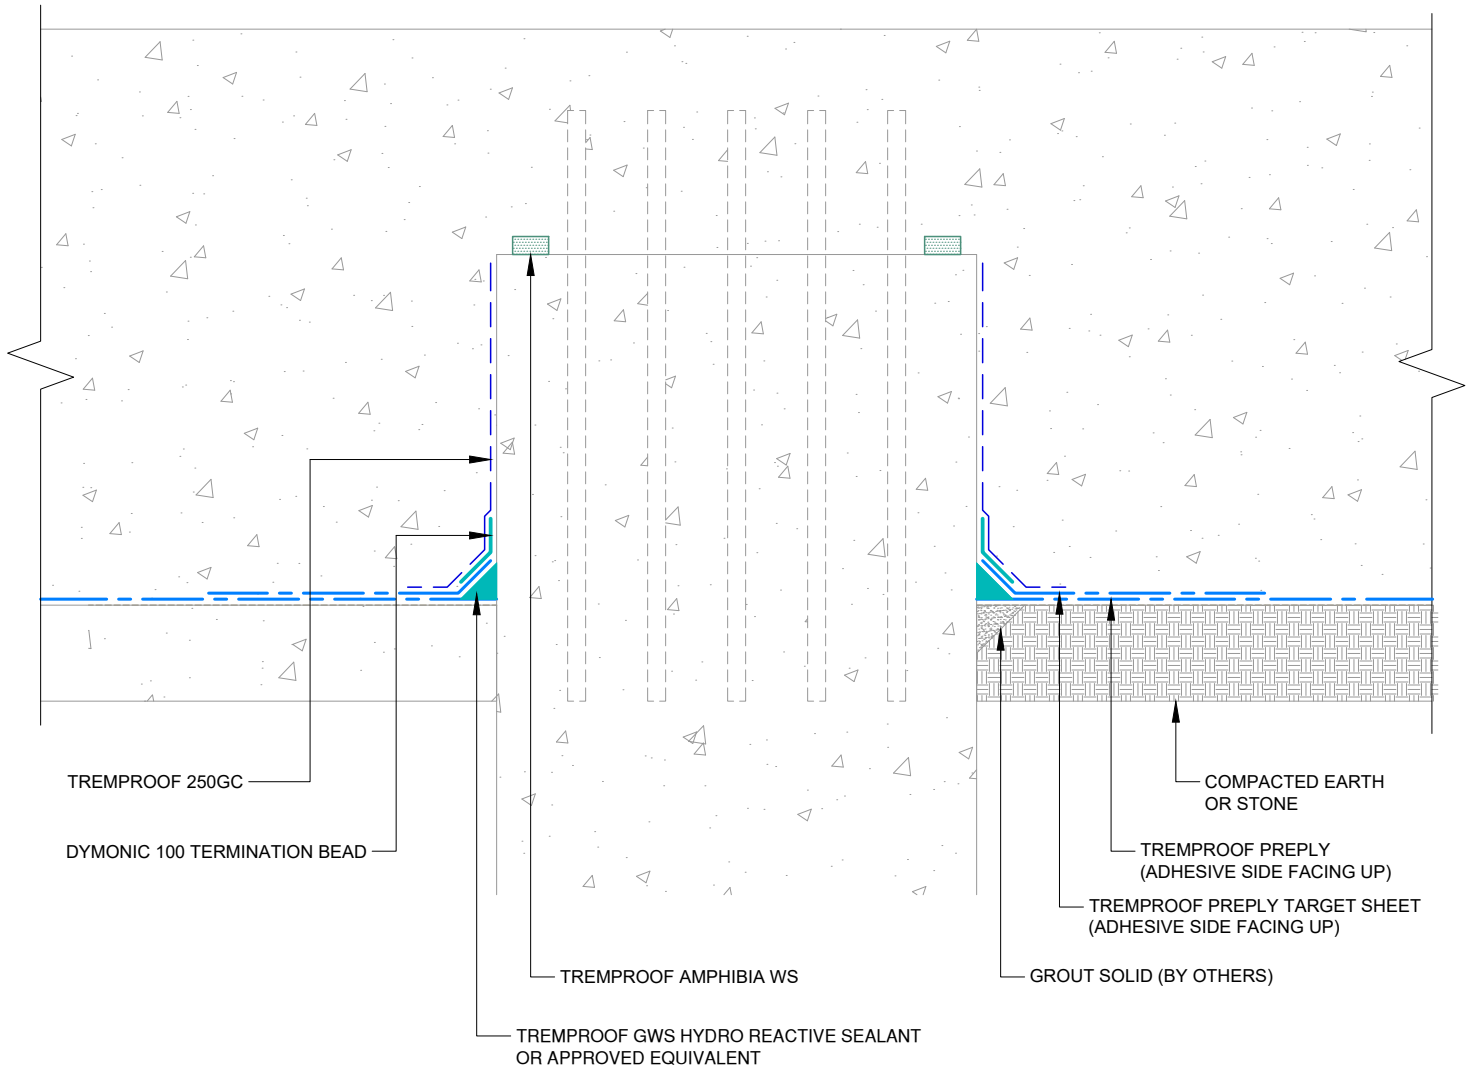

This detail is for general informational purposes only. The project design professional determines, in its sole discretion, whether this detail or a functionally equivalent detail is best suited for the project with respect to any architecture, engineering, and design requirements, including any local building code requirements. If this document is not reviewed and the product is not approved for use by a licensed design professional, the customer agrees that the detail may contain substantive flaws requiring correction, and hereby releases Tremco CPG Inc. from any and all liability related to the design and installation of the product. This detail is subject to change without notice. Contact Tremco to ensure you have the most recent version.

TREMPROOF® PrePly™ - Below Slab on Grade




Detail: Pile Cap - Non-Hydrostatic		
Drawn by: HDE	Checked by: WH/ED	Scale: 3" = 1'-0"
Revision #: 1	Revised by: HDE	Date: 6/1/2026


File Name:
TPP BSOG 12




TREMPROOF PREPLY TARGET SHEET
(PLAN VIEW)

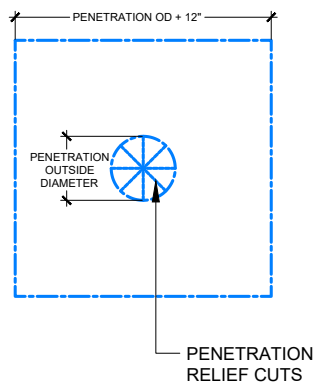

TREMPROOF PREPLY INSTALLATION
(ELEVATION VIEW)

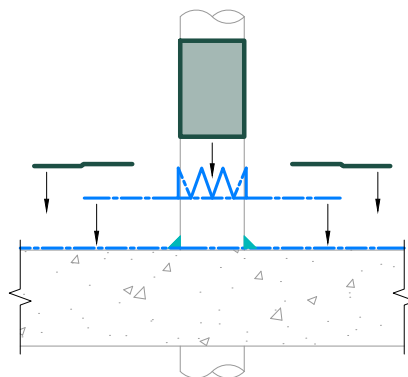


TREMPROOF PREPLY COMPLETE ASSEMBLY
(ELEVATION VIEW)

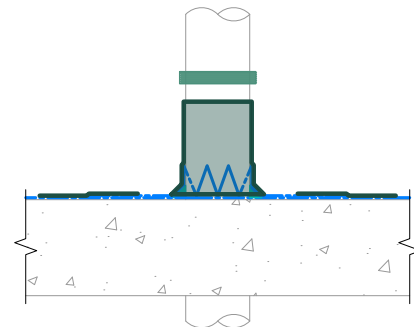

TREMPROOF AMPHIBIA WS
(2" FROM FACE OF TOP OF SLAB)

TREMCO BG GRIP TAPE

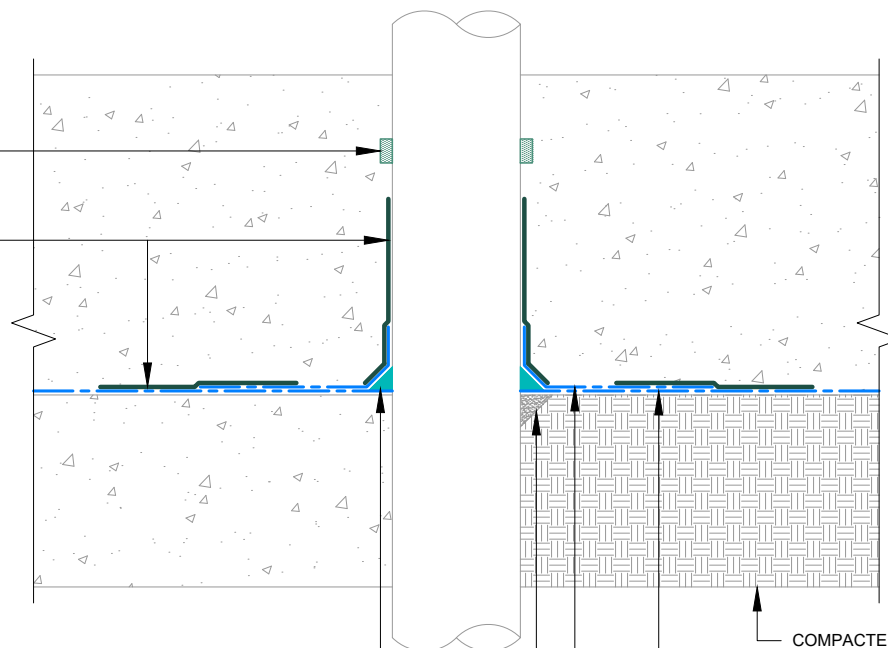

TREMCO DYMONIC 100

COMPACTED EARTH, STONE, OR MUD SLAB

TREMPROOF PREPLY
(ADHESIVE SIDE FACING UP)

TREMPROOF PREPLY TARGET SHEET
(ADHESIVE SIDE FACING UP)

GROUT SOLID (BY OTHERS)

NOTE:

1. MAINTAIN 6" MIN. BETWEEN PENETRATIONS.

This detail is for general informational purposes only. The project design professional determines, in its sole discretion, whether this detail or a functionally equivalent detail is best suited for the project with respect to any architecture, engineering, and design requirements, including any local building code requirements. If this document is not reviewed and the product is not approved for use by a licensed design professional, the customer agrees that the detail may contain substantive flaws requiring correction, and hereby releases Tremco CPG Inc. from any and all liability related to the design and installation of the product. This detail is subject to change without notice. Contact Tremco to ensure you have the most recent version.

TREMPROOF® PrePly™ - Below Slab on Grade



Detail: Penetration

Drawn by: HDE

Revision #: 1

Checked by: WH/ED

Revised by: HDE

Scale: 2" = 1'-0"

Date: 6/1/2026

File Name:

TPP BSOG 13

