




This detail is for general informational purposes only. The project design professional determines, in its sole discretion, whether this detail or a functionally equivalent detail is best suited for the project with respect to any architecture, engineering, and design requirements, including any local building code requirements. If this document is not reviewed and the product is not approved for use by a licensed design professional, the customer agrees that the detail may contain substantive flaws requiring correction, and hereby releases Tremco CPG Inc. from any and all liability related to the design and installation of the product. This detail is subject to change without notice. Contact Tremco to ensure you have the most recent version.

Vulkem MCW

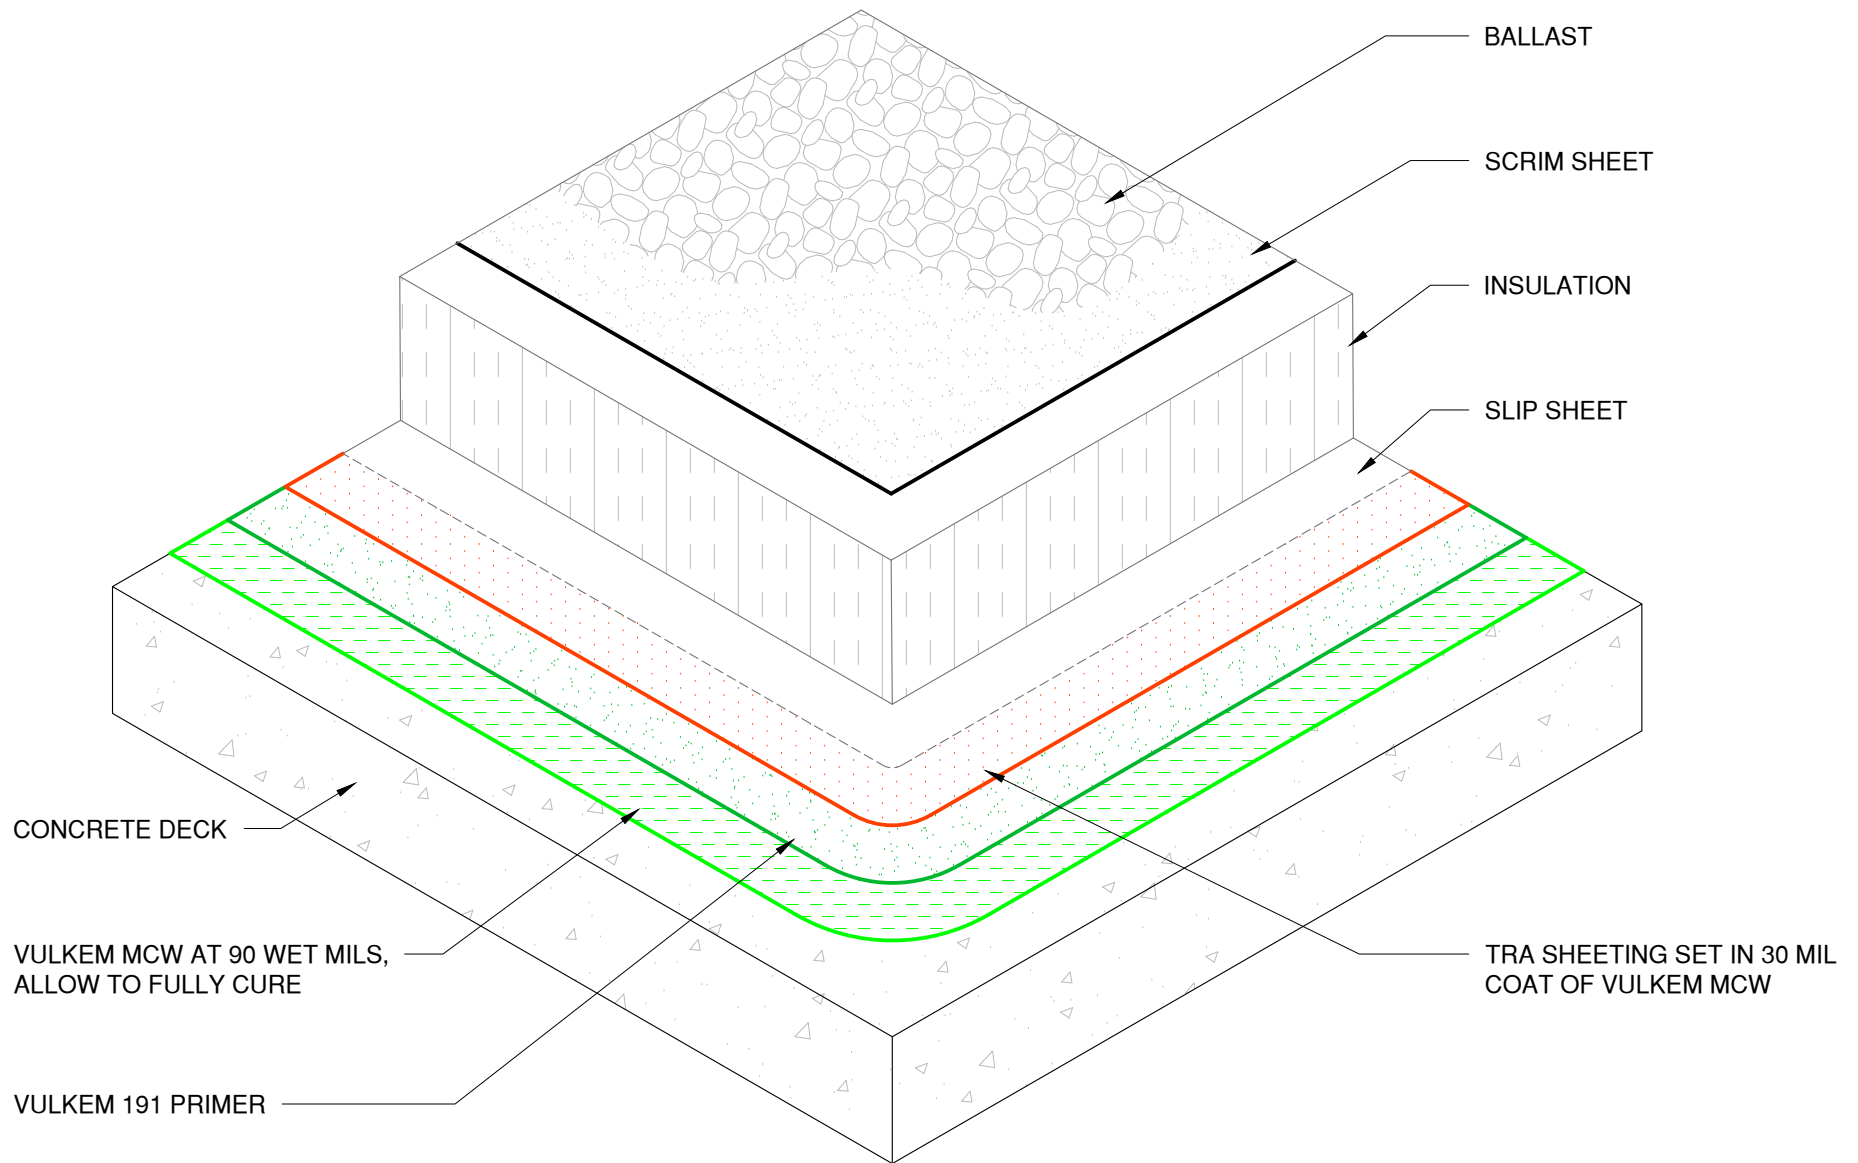

Tremco Technical Support: 866-209-2404

Detail: System Build-Up

Drawn by: KAB

Revision #: 00

Checked by: WH

Revised by: -

Scale: NTS

Date: 6/19/2025

File Name:


V-MCW-G-01



Construction Products Group

www.tremcocpg.com

This detail is for general informational purposes only. The project design professional determines, in its sole discretion, whether this detail or a functionally equivalent detail is best suited for the project with respect to any architecture, engineering, and design requirements, including any local building code requirements. If this document is not reviewed and the product is not approved for use by a licensed design professional, the customer agrees that the detail may contain substantive flaws requiring correction, and hereby releases Tremco CPG Inc. from any and all liability related to the design and installation of the product. This detail is subject to change without notice. Contact Tremco to ensure you have the most recent version.

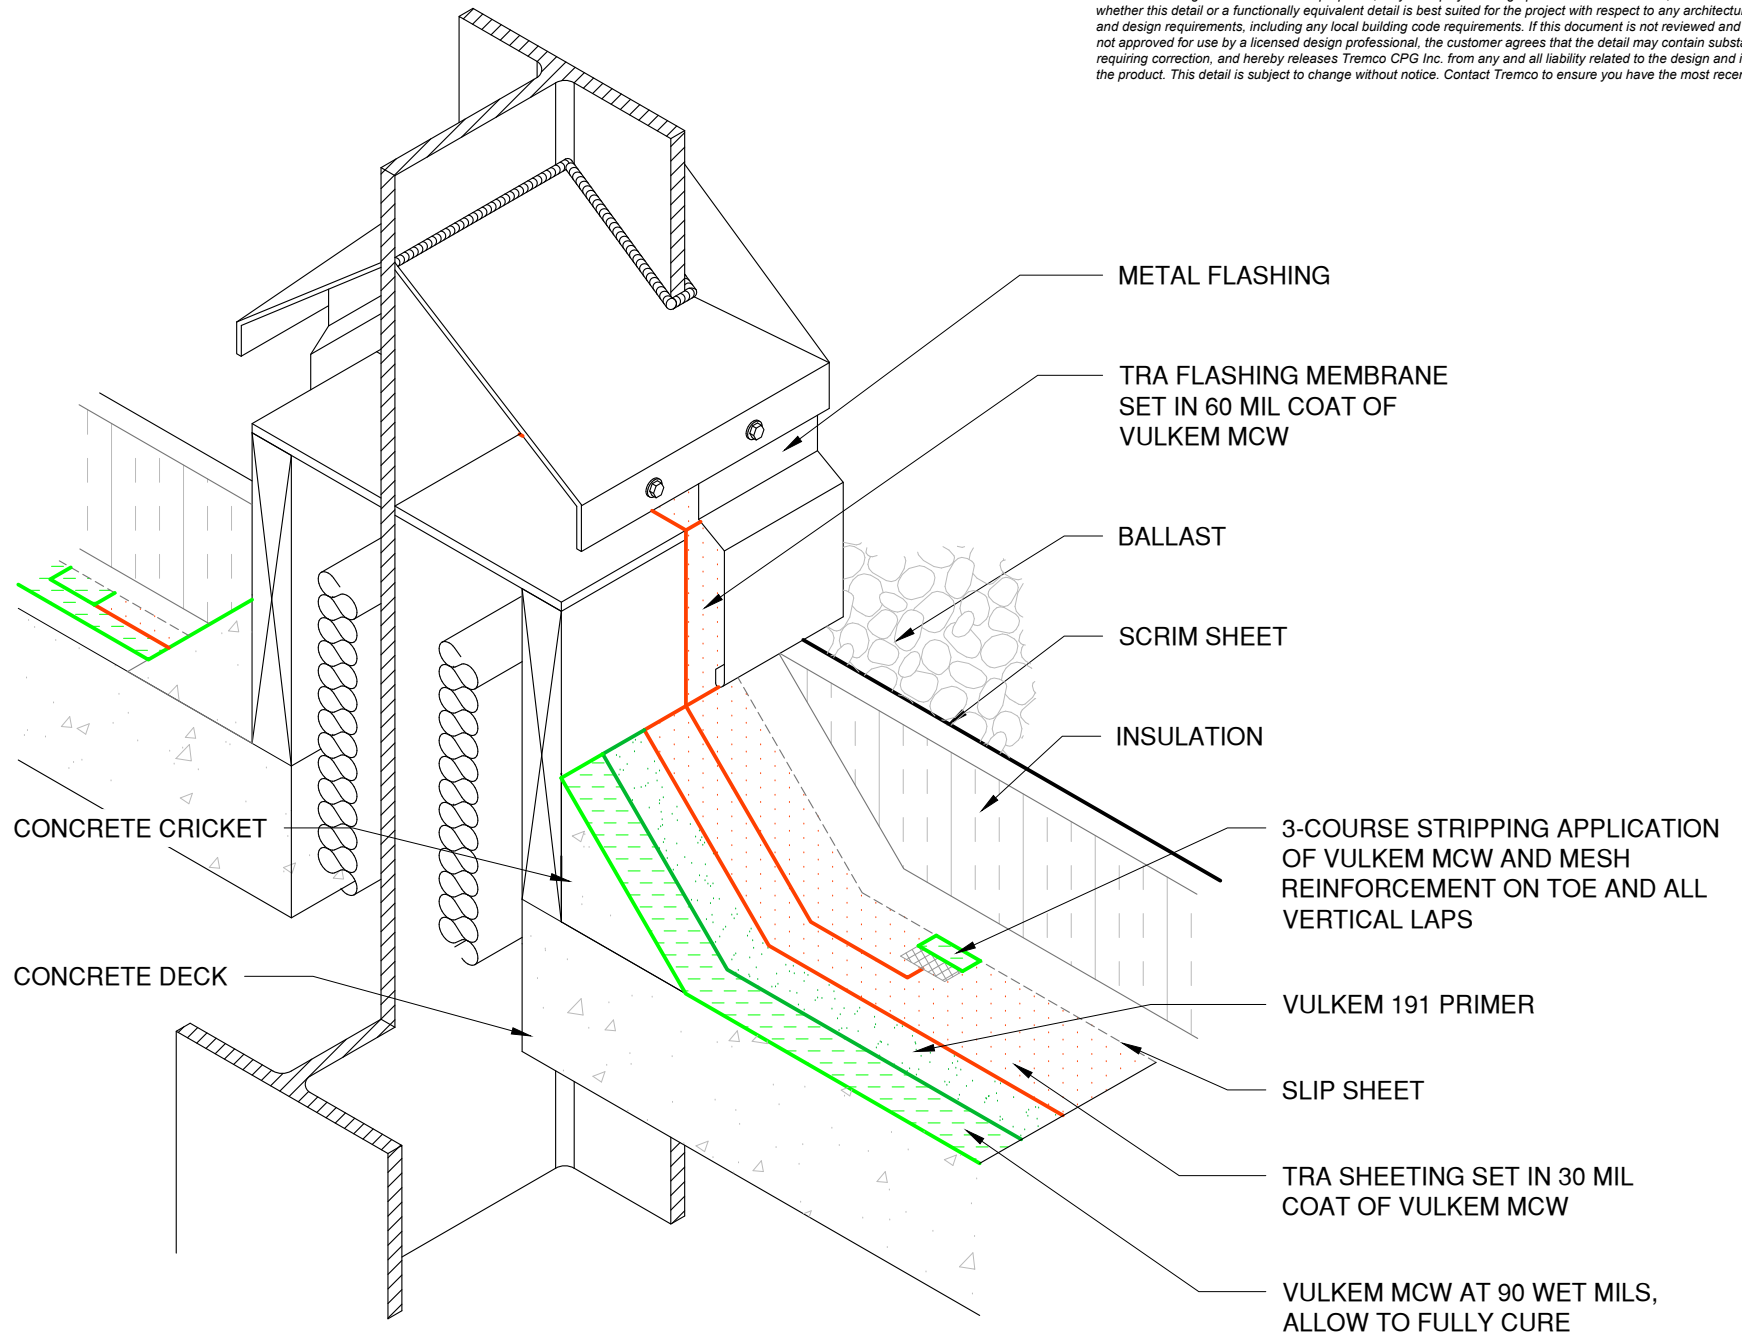

Vulkem MCW



Tremco Technical Support: 866-209-2404

Detail: I-Beam Projection

Drawn by: KAB

Revision #: 00

Checked by: WH

Revised by: -

Scale: NTS

Date: 6/19/2025


File Name:

V-MCW-G-02



Construction Products Group

www.tremcocpg.com

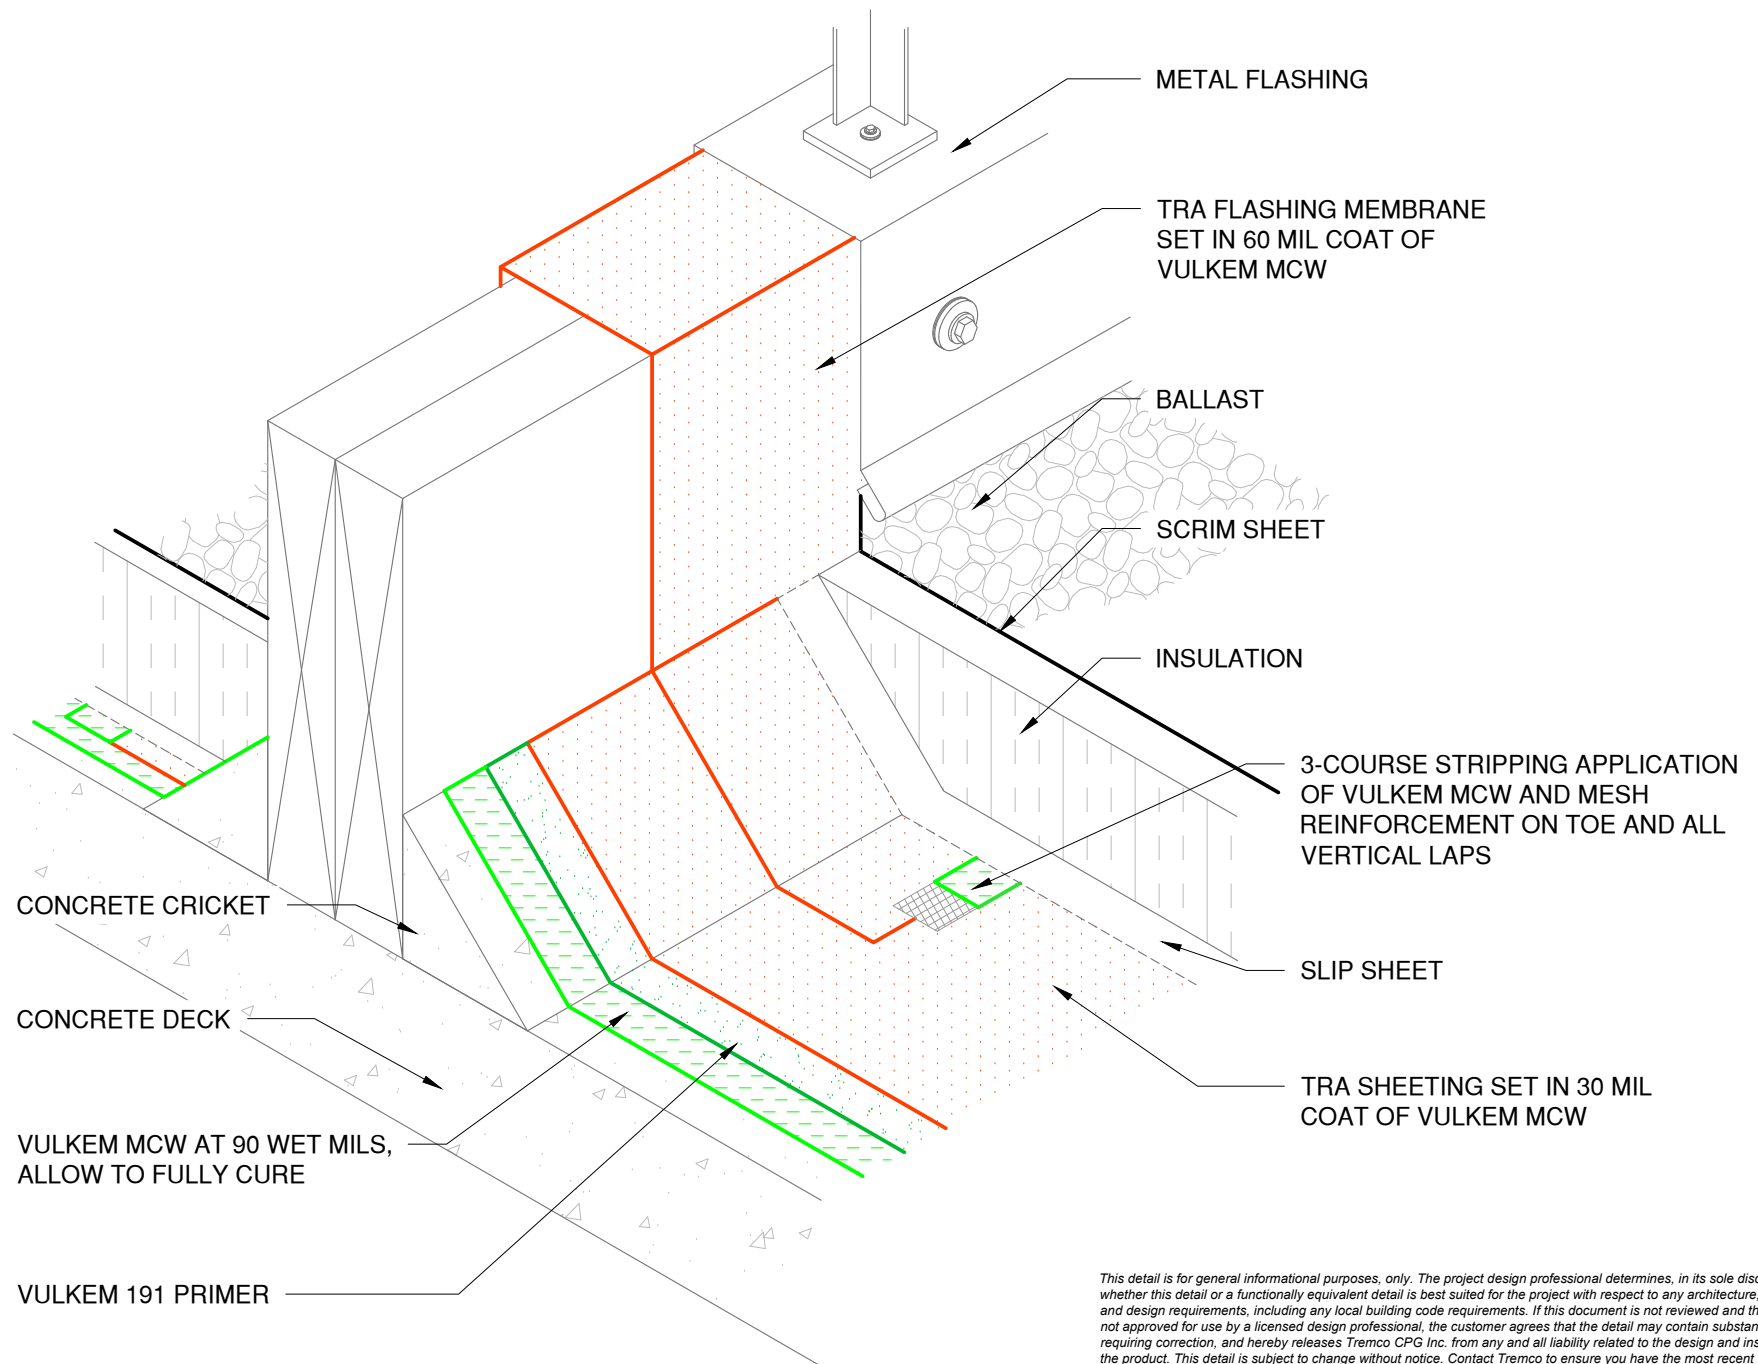

Vulkem MCW

 Tremco Technical Support: 866-209-2404	Detail: Equipment Stand			File Name: V-MCW-G-03	 Construction Products Group
	Drawn by: KAB	Checked by: WH	Scale: NTS		
	Revision #: 00	Revised by: -	Date: 6/19/2025		
	www.tremcocpg.com				

TRA FLASHING MEMBRANE
SET IN 60 MIL COAT OF
VULKEM MCW

METAL FLASHING

BALLAST

SCRIM SHEET

INSULATION

3-COURSE STRIPPING APPLICATION
OF VULKEM MCW AND MESH
REINFORCEMENT ON TOE AND ALL
VERTICAL LAPS

CONCRETE CRICKET

SLIP SHEET

CONCRETE DECK

VULKEM MCW AT 90 WET MILS,
ALLOW TO FULLY CURE

TRA SHEETING SET IN 30 MIL
COAT OF VULKEM MCW

VULKEM 191 PRIMER

This detail is for general informational purposes only. The project design professional determines, in its sole discretion, whether this detail or a functionally equivalent detail is best suited for the project with respect to any architecture, engineering, and design requirements, including any local building code requirements. If this document is not reviewed and the product is not approved for use by a licensed design professional, the customer agrees that the detail may contain substantive flaws requiring correction, and hereby releases Tremco CPG Inc. from any and all liability related to the design and installation of the product. This detail is subject to change without notice. Contact Tremco to ensure you have the most recent version.

Vulkem MCW



Tremco Technical Support: 866-209-2404

Detail: Parapet Wall

Drawn by: KAB

Revision #: 00

Checked by: WH

Revised by: -

Scale: NTS

Date: 6/19/2025


File Name:

V-MCW-G-04



Construction Products Group

www.tremcocpg.com

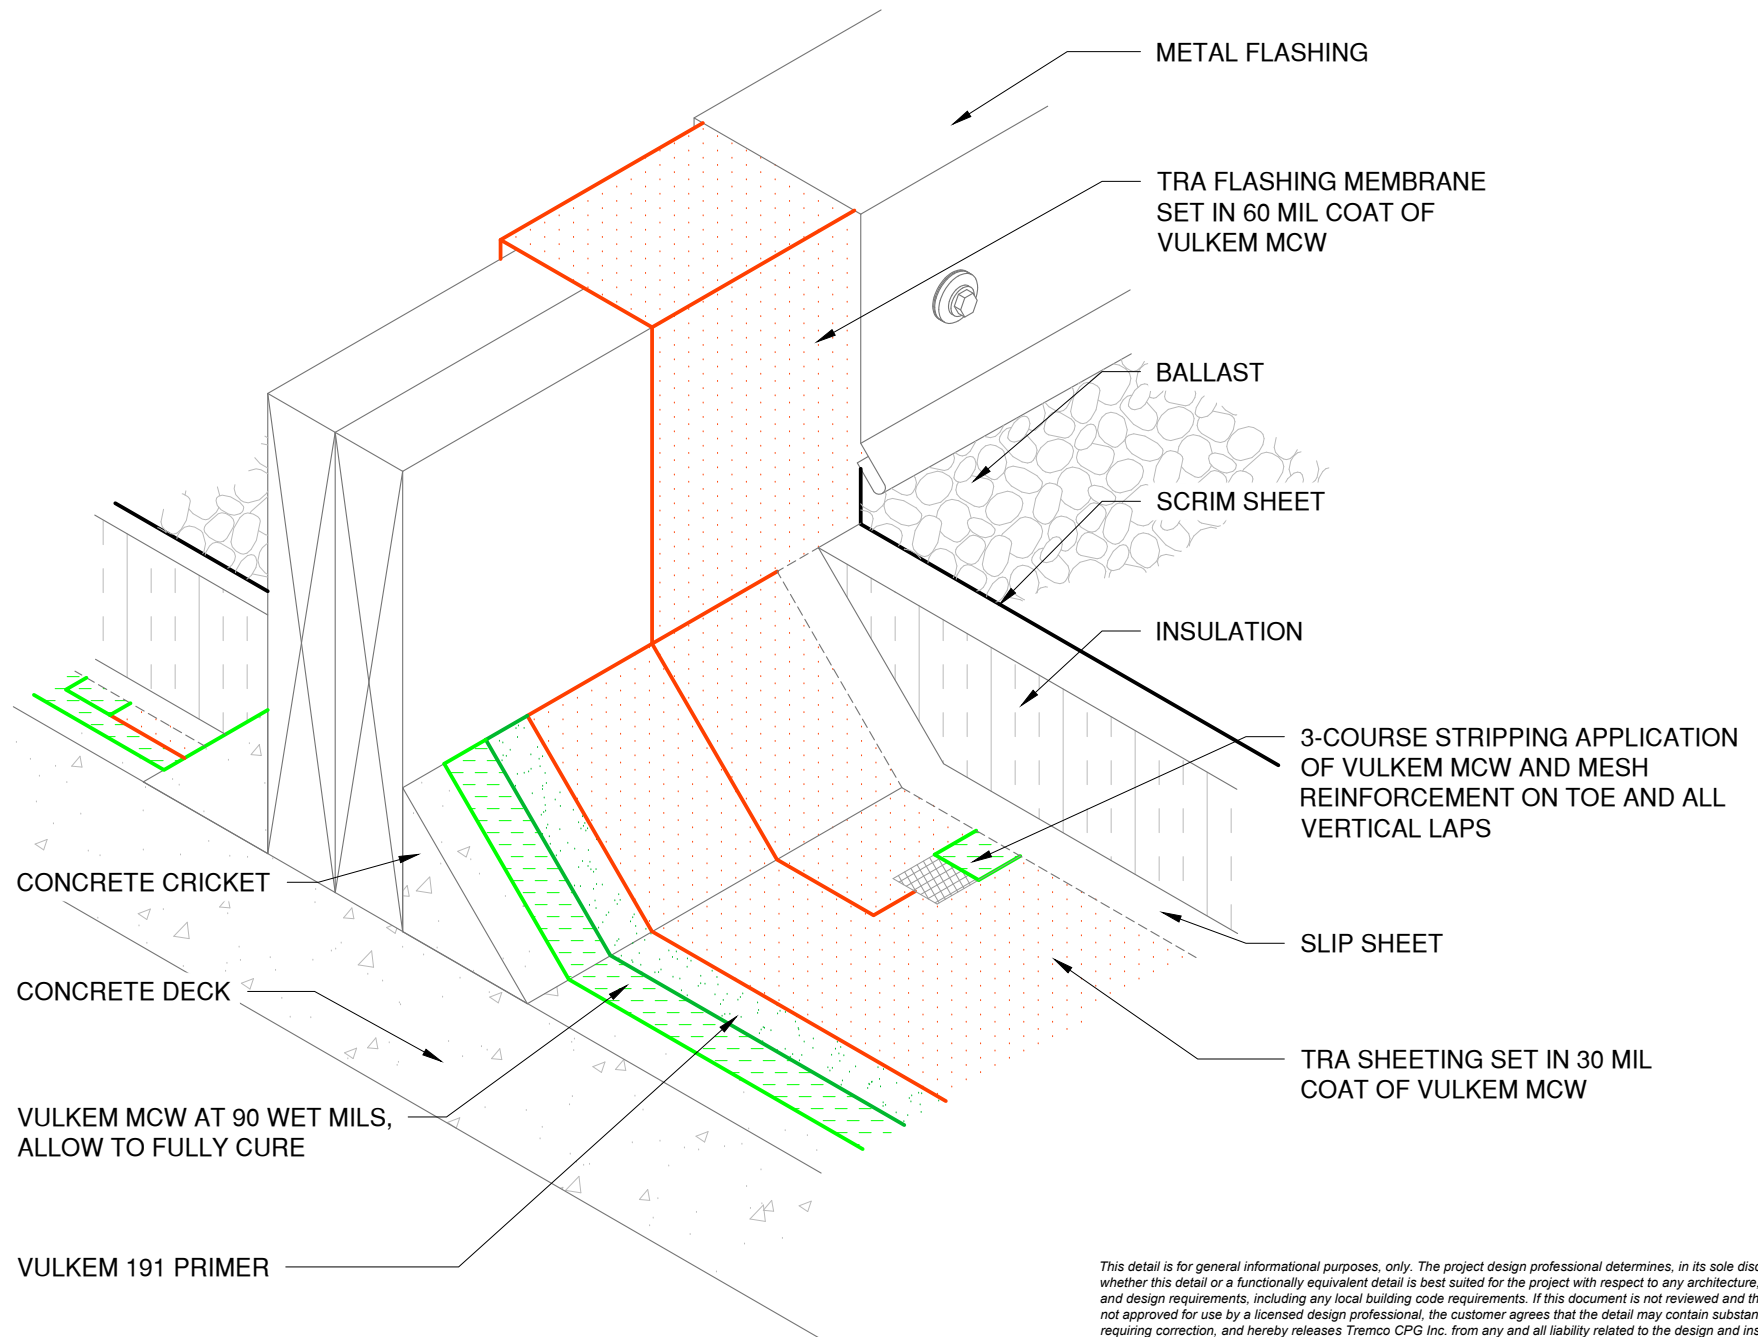

This detail is for general informational purposes only. The project design professional determines, in its sole discretion, whether this detail or a functionally equivalent detail is best suited for the project with respect to any architecture, engineering, and design requirements, including any local building code requirements. If this document is not reviewed and the product is not approved for use by a licensed design professional, the customer agrees that the detail may contain substantive flaws requiring correction, and hereby releases Tremco CPG Inc. from any and all liability related to the design and installation of the product. This detail is subject to change without notice. Contact Tremco to ensure you have the most recent version.

Vulkem MCW



Tremco Technical Support: 866-209-2404

Detail: Area Divider

Drawn by: KAB

Revision #: 00

Checked by: WH

Revised by: -

Scale: NTS

Date: 6/19/2025


File Name:

V-MCW-G-05



Construction Products Group

www.tremcocpg.com

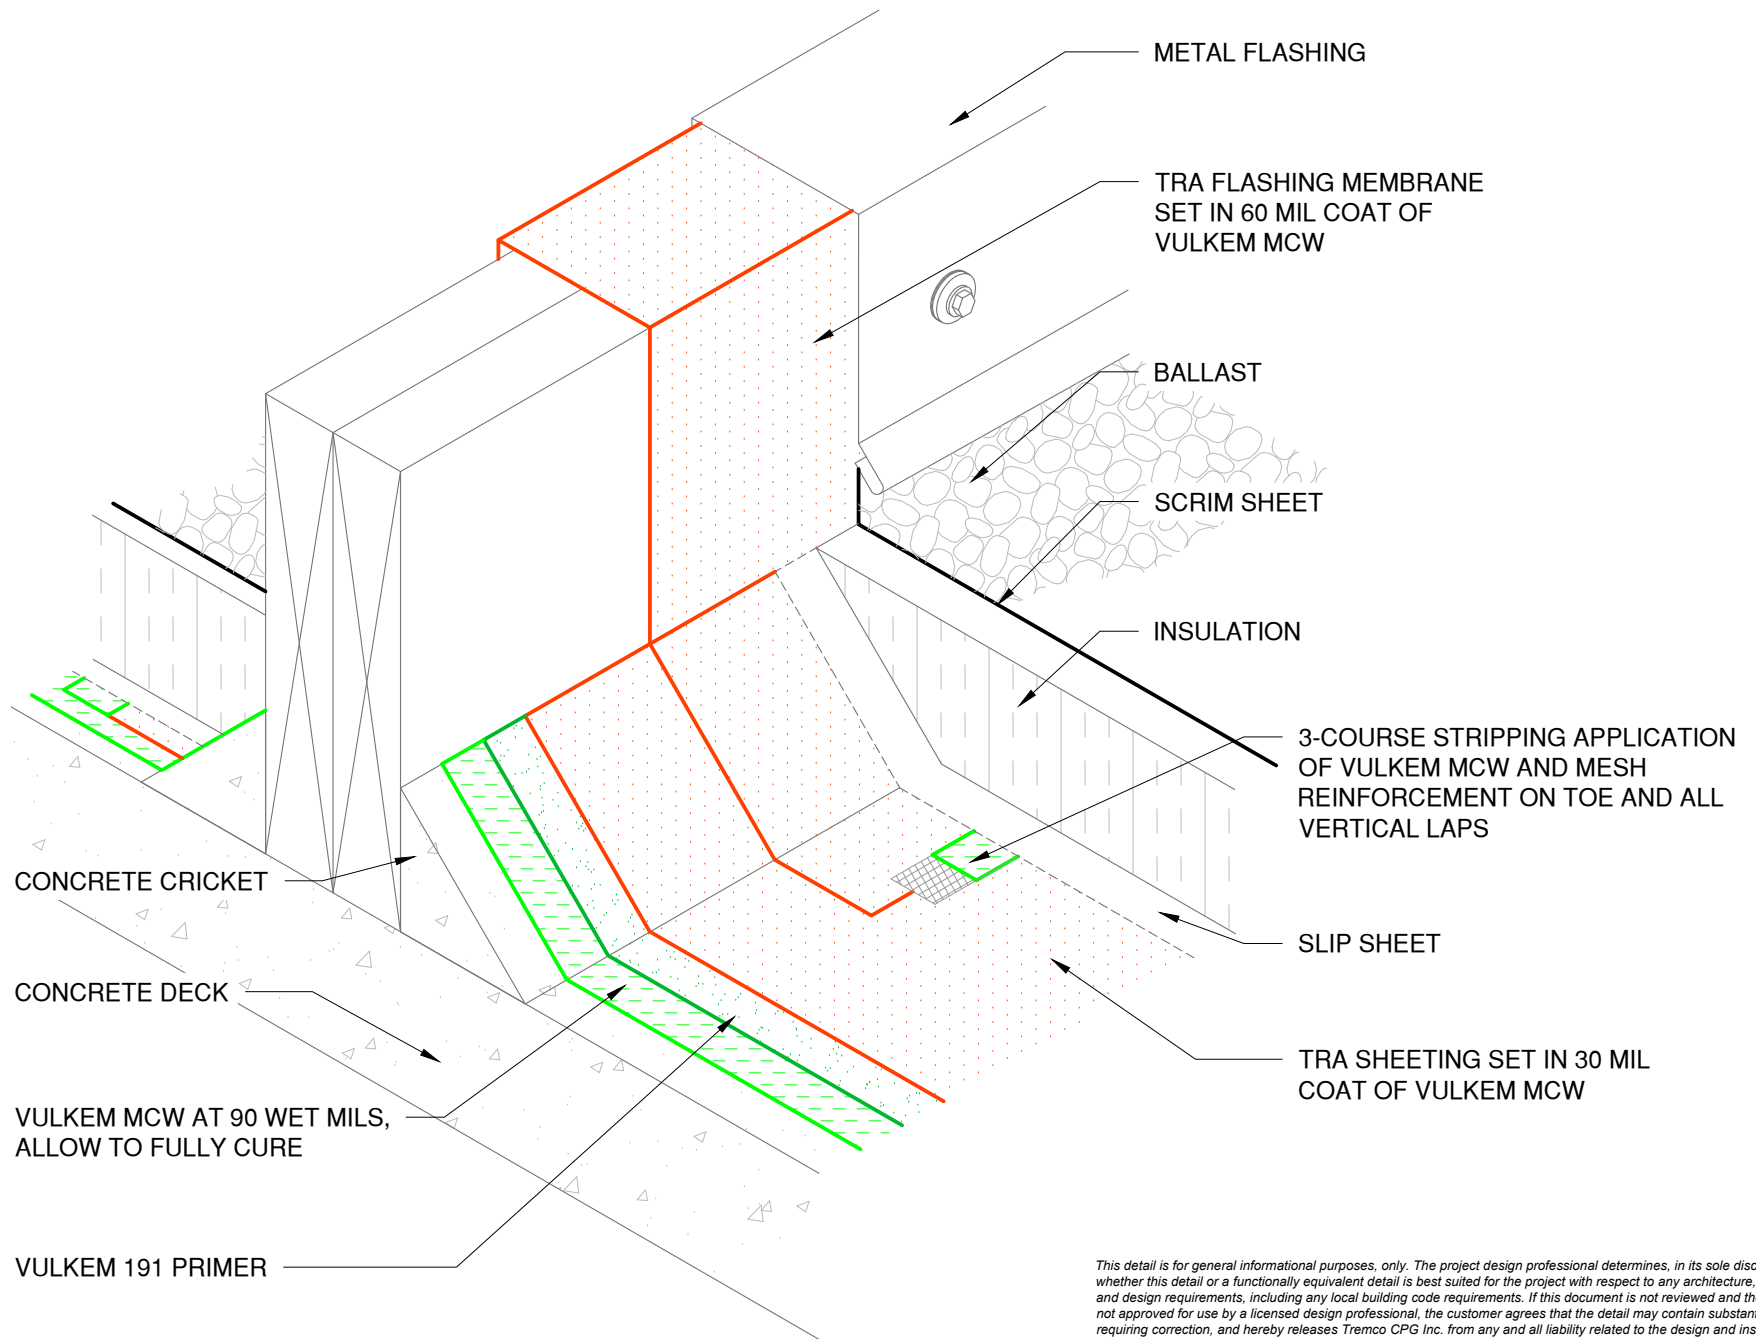

This detail is for general informational purposes only. The project design professional determines, in its sole discretion, whether this detail or a functionally equivalent detail is best suited for the project with respect to any architecture, engineering, and design requirements, including any local building code requirements. If this document is not reviewed and the product is not approved for use by a licensed design professional, the customer agrees that the detail may contain substantive flaws requiring correction, and hereby releases Tremco CPG Inc. from any and all liability related to the design and installation of the product. This detail is subject to change without notice. Contact Tremco to ensure you have the most recent version.

Vulkem MCW



Tremco Technical Support: 866-209-2404

Detail: Sleeper

Drawn by: KAB

Revision #: 00

Checked by: WH

Revised by: -

Scale: NTS

Date: 6/19/2025

File Name:

V-MCW-G-06



Construction Products Group

www.tremcocpg.com

TRA FLASHING MEMBRANE
SET IN 60 MIL COAT OF
VULKEM MCW

METAL FLASHING

BALLAST

SCRIM SHEET

INSULATION

3-COURSE STRIPPING APPLICATION
OF VULKEM MCW AND MESH
REINFORCEMENT ON TOE AND ALL
VERTICAL LAPS

CONCRETE CRICKET

CONCRETE DECK

VULKEM MCW AT 90 WET MILS,
ALLOW TO FULLY CURE

VULKEM 191 PRIMER

SLIP SHEET

TRA SHEETING SET IN 30 MIL
COAT OF VULKEM MCW

This detail is for general informational purposes only. The project design professional determines, in its sole discretion, whether this detail or a functionally equivalent detail is best suited for the project with respect to any architecture, engineering, and design requirements, including any local building code requirements. If this document is not reviewed and the product is not approved for use by a licensed design professional, the customer agrees that the detail may contain substantive flaws requiring correction, and hereby releases Tremco CPG Inc. from any and all liability related to the design and installation of the product. This detail is subject to change without notice. Contact Tremco to ensure you have the most recent version.

Vulkem MCW



Tremco Technical Support: 866-209-2404

Detail: Curb

Drawn by: KAB

Revision #: 00

Checked by: WH

Revised by: -

Scale: NTS

Date: 6/19/2025


File Name:

V-MCW-G-07



Construction Products Group

www.tremcocpg.com

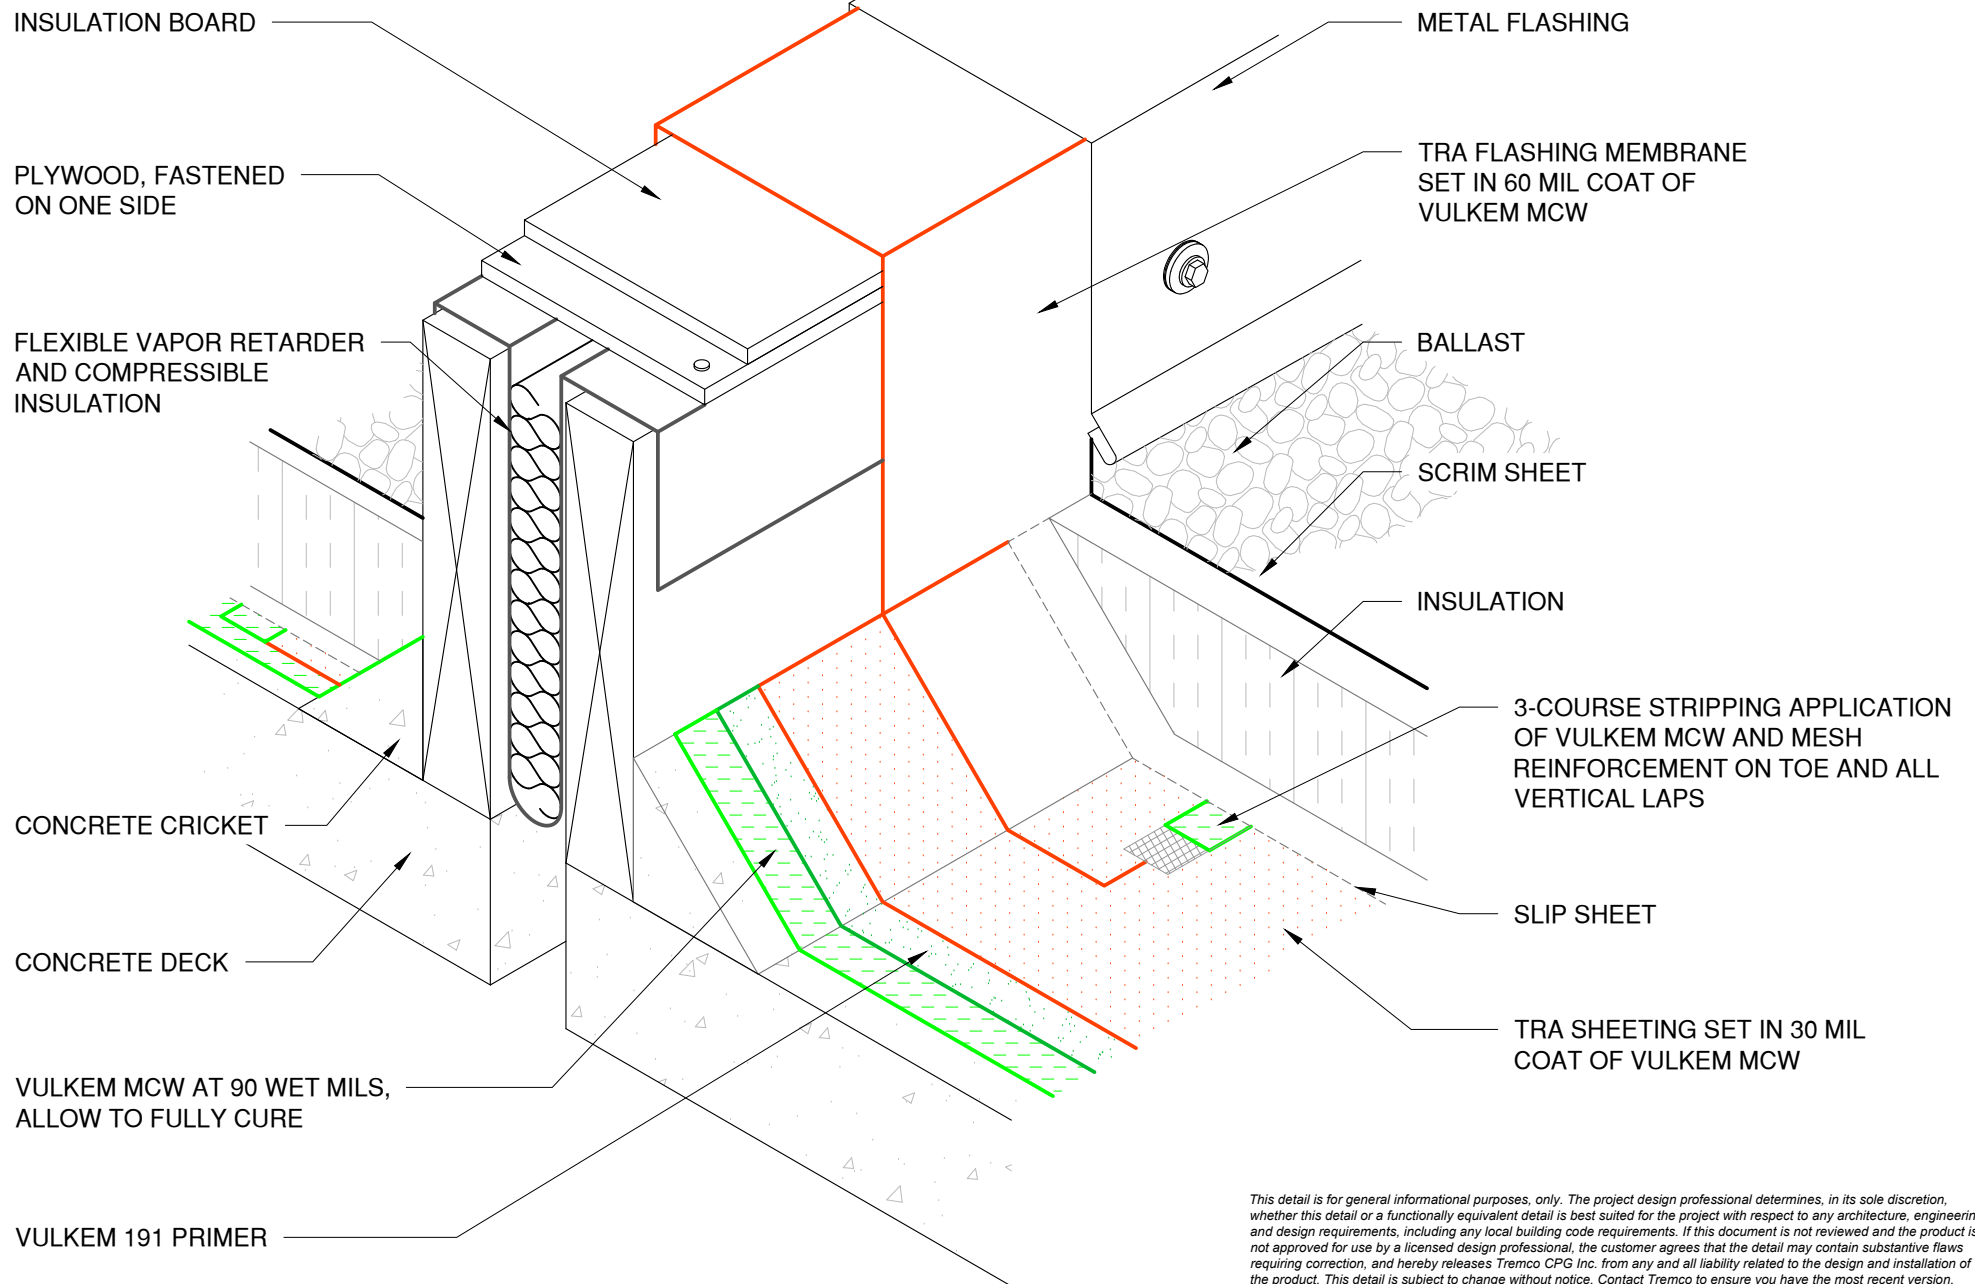

Vulkem MCW



Tremco Technical Support: 866-209-2404

Detail: Expansion Joint

Drawn by: KAB

Revision #: 00

Checked by: WH

Revised by: -

Scale: NTS

Date: 6/19/2025


File Name:

V-MCW-EJ-01



Construction Products Group

www.tremcocpg.com

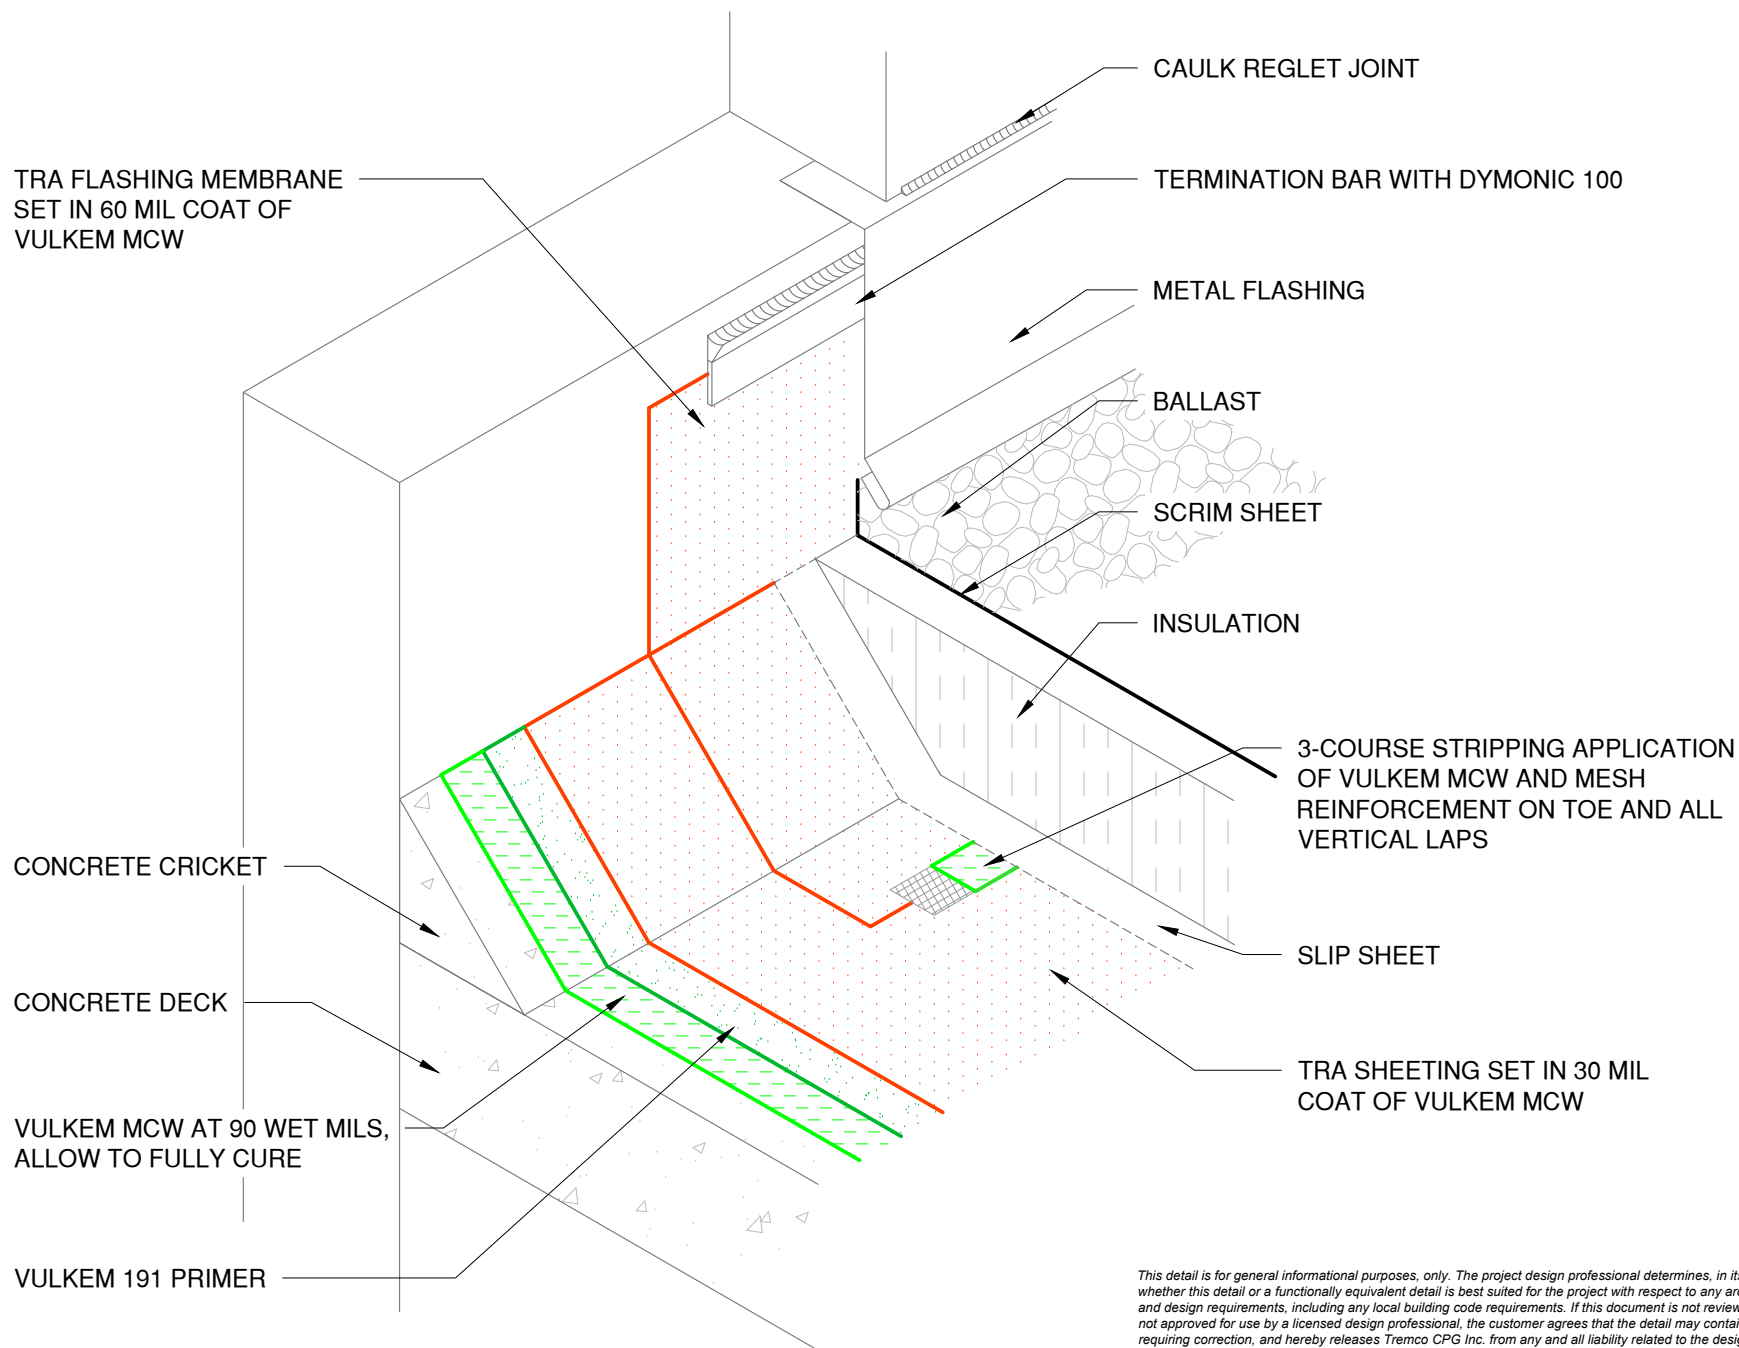

This detail is for general informational purposes only. The project design professional determines, in its sole discretion, whether this detail or a functionally equivalent detail is best suited for the project with respect to any architecture, engineering, and design requirements, including any local building code requirements. If this document is not reviewed and the product is not approved for use by a licensed design professional, the customer agrees that the detail may contain substantive flaws requiring correction, and hereby releases Tremco CPG Inc. from any and all liability related to the design and installation of the product. This detail is subject to change without notice. Contact Tremco to ensure you have the most recent version.

Vulkem MCW

Detail: Wall Reglet Joint

Drawn by: KAB

Checked by: WH

Scale: NTS

Revision #: 00

Revised by: -

Date: 6/19/2025

File Name:

V-MCW-EJ-02




Tremco Technical Support: 866-209-2404

www.tremcocpg.com



Construction Products Group

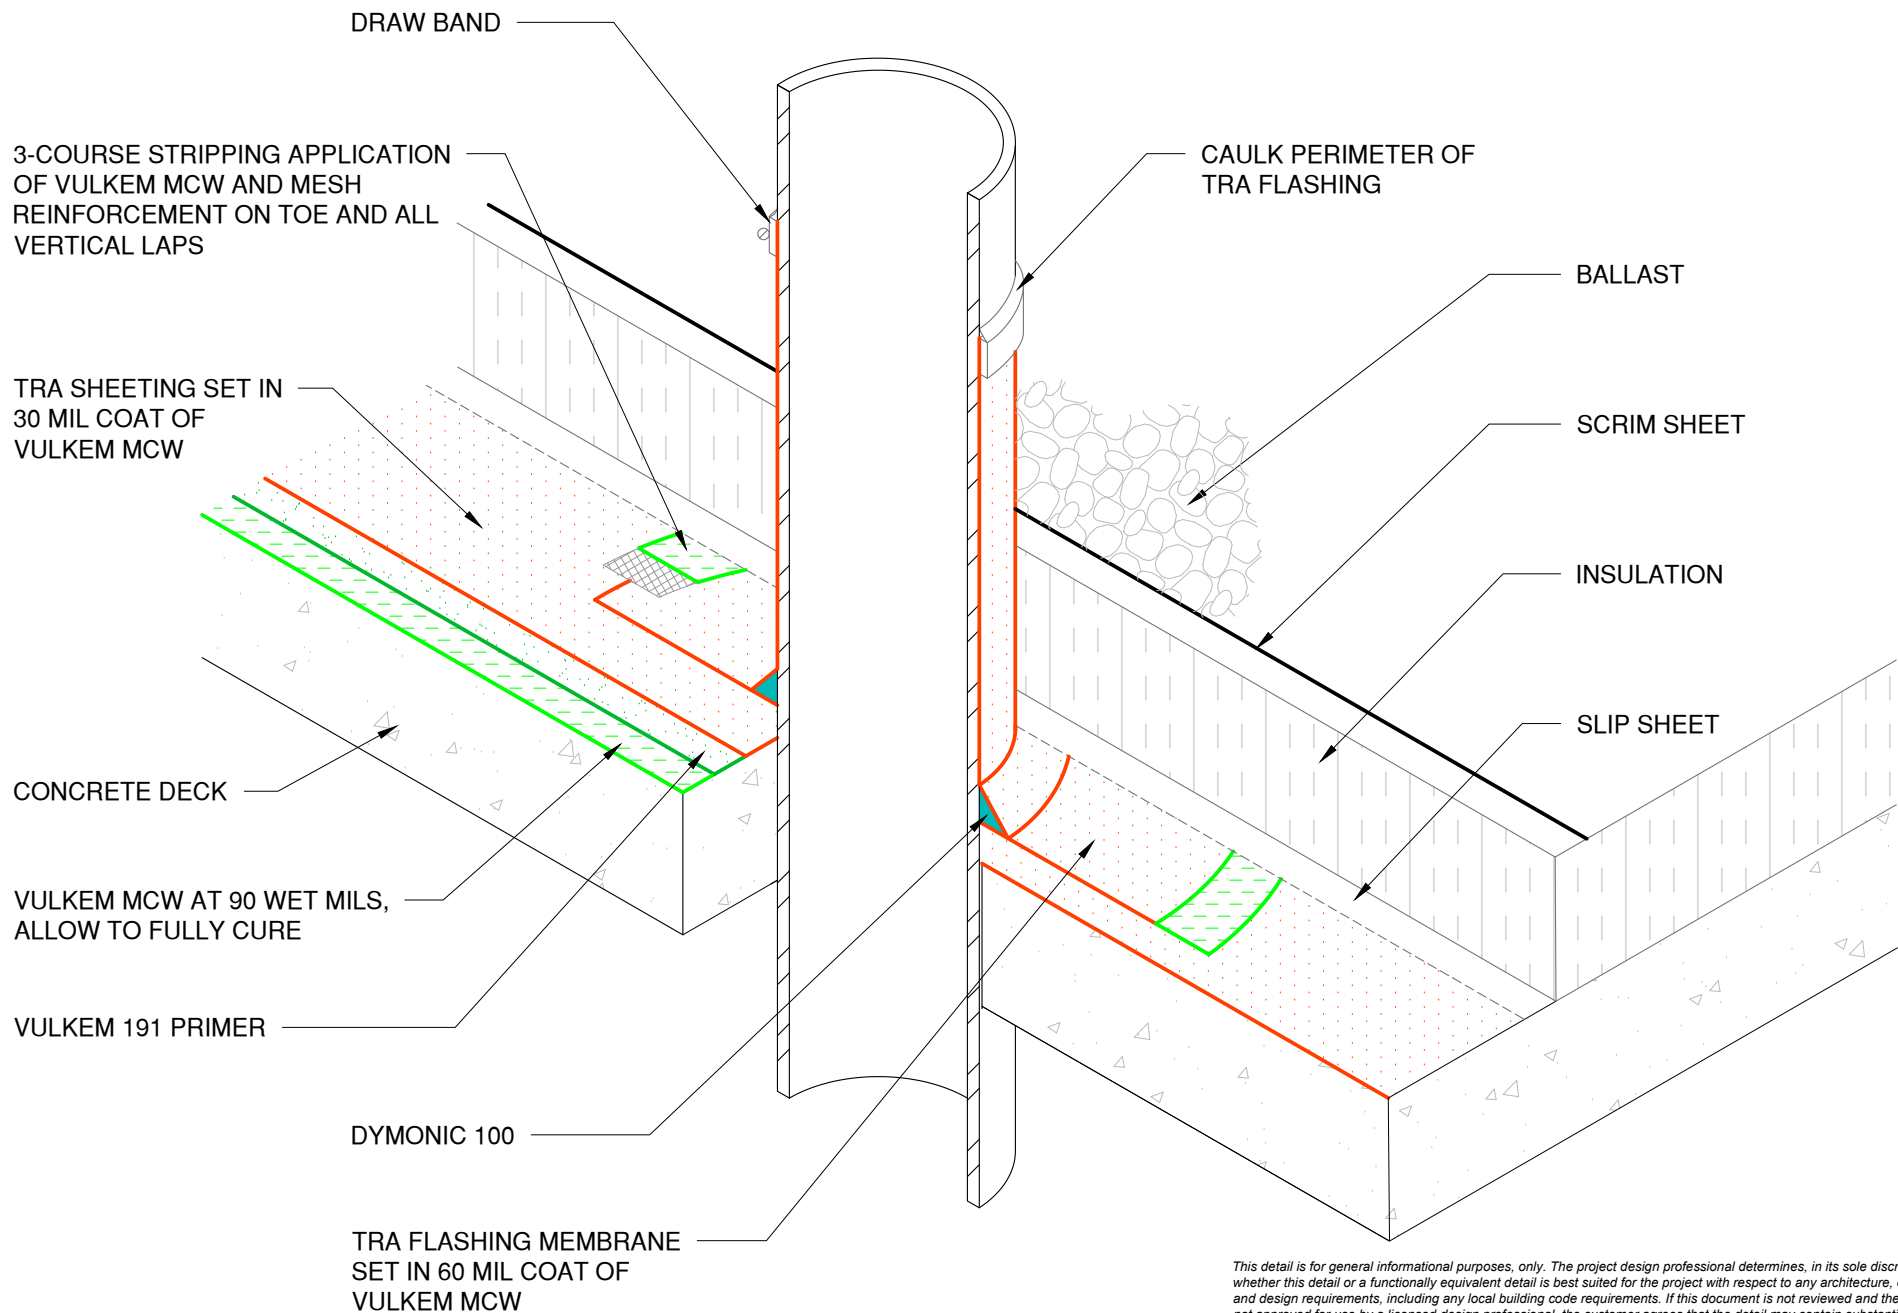

This detail is for general informational purposes only. The project design professional determines, in its sole discretion, whether this detail or a functionally equivalent detail is best suited for the project with respect to any architecture, engineering, and design requirements, including any local building code requirements. If this document is not reviewed and the product is not approved for use by a licensed design professional, the customer agrees that the detail may contain substantive flaws requiring correction, and hereby releases Tremco CPG Inc. from any and all liability related to the design and installation of the product. This detail is subject to change without notice. Contact Tremco to ensure you have the most recent version.

Vulkem MCW



Tremco Technical Support: 866-209-2404

Detail: Plumbing Vent

Drawn by: KAB

Revision #: 00

Checked by: WH

Revised by: -

Scale: NTS

Date: 6/19/2025

File Name:

V-MCW-P-01



Construction Products Group

www.tremcocpg.com

3-COURSE STRIPPING
APPLICATION OF VULKEM MCW
AND MESH REINFORCEMENT ON
TOE AND ALL VERTICAL LAPS

TRA SHEETING SET IN
30 MIL COAT OF
VULKEM MCW

CONCRETE DECK

VULKEM MCW AT 90 WET MILS,
ALLOW TO FULLY CURE

VULKEM 191 PRIMER

TRA FLASHING MEMBRANE
SET IN 60 MIL COAT OF
VULKEM MCW

BALLAST GUARD

STONE

SCRIM SHEET

INSULATION

SLIP SHEET

This detail is for general informational purposes only. The project design professional determines, in its sole discretion, whether this detail or a functionally equivalent detail is best suited for the project with respect to any architecture, engineering, and design requirements, including any local building code requirements. If this document is not reviewed and the product is not approved for use by a licensed design professional, the customer agrees that the detail may contain substantive flaws requiring correction, and hereby releases Tremco CPG Inc. from any and all liability related to the design and installation of the product. This detail is subject to change without notice. Contact Tremco to ensure you have the most recent version.

Vulkem MCW



Tremco Technical Support: 866-209-2404

Detail: Drain

Drawn by: KAB

Revision #: 00

Checked by: WH

Revised by: -

Scale: NTS

Date: 6/19/2025

File Name:

V-MCW-D-01



Construction Products Group

www.tremcocpg.com

3-COURSE STRIPPING APPLICATION
OF VULKEM MCW AND MESH
REINFORCEMENT ON TOE AND ALL
VERTICAL LAPS

METAL SCUPPER SET IN ADHESIVE

CONCRETE CRICKET

CONCRETE DECK

VULKEM MCW AT 90 WET MILS,
ALLOW TO FULLY CURE

VULKEM 191 PRIMER

METAL FLASHING

BALLAST

SCRIM SHEET

INSULATION

SLIP SHEET

TRA FLASHING MEMBRANE
SET IN 60 MIL COAT OF
VULKEM MCW

TRA SHEETING SET IN 30 MIL
COAT OF VULKEM MCW

This detail is for general informational purposes only. The project design professional determines, in its sole discretion, whether this detail or a functionally equivalent detail is best suited for the project with respect to any architecture, engineering, and design requirements, including any local building code requirements. If this document is not reviewed and the product is not approved for use by a licensed design professional, the customer agrees that the detail may contain substantive flaws requiring correction, and hereby releases Tremco CPG Inc. from any and all liability related to the design and installation of the product. This detail is subject to change without notice. Contact Tremco to ensure you have the most recent version.

Vulkem MCW



Tremco Technical Support: 866-209-2404

Detail: Scupper

Drawn by: KAB

Revision #: 00

Checked by: WH

Revised by: -

Scale: NTS

Date: 6/19/2025

File Name:

V-MCW-SC-01



Construction Products Group

www.tremcocpg.com