

NOTES

ALL WET MIL THICKNESS MEASUREMENTS BELOW SHALL BE MEASURED USING A NOTCHED THICKNESS GAGE PER ASTM D4414.

NOTE 1: EITHER PEEL AND STICK FLASHING OR 3 LAYERS CONSISTING OF ENVIRO-DRI® MEMBRANE/JOINT FABRIC/ENVIRODRI MEMBRANE. THE FIRST LAYER SHALL BE ENVIRO-DRI MEMBRANE IN A CONTINUOUS FILM OF 13-16 WET MILS ON THE SHEATHING/SUBSTRATE MATERIAL AND 2 LAYERS CONSISTING OF JOINT FABRIC EMBEDDED INTO THE FIRST ENVIRO-DRI LAYER FOLLOWED BY 20 WET MILS OF ENVIRO-DRI MEMBRANE OVER AND SOAKED THROUGH THE FABRIC, LEAVING A SMOOTH, CONTINUOUS FILM THAT ALL BUT OBSCURES THE FABRIC TEXTURE.

NOTE 2: EITHER PEEL AND STICK FLASHING OR 5 LAYERS CONSISTING OF ENVIRO-DRI MEMBRANE/JOINT FABRIC/ENVIRO-DRI MEMBRANE/JOINT FABRIC/ENVIRO-DRI MEMBRANE. THE FIRST LAYER SHALL BE ENVIRO-DRI MEMBRANE IN A CONTINUOUS FILM OF 13-16 WET MILS ON THE SHEATHING/SUBSTRATE MATERIAL PLUS 4 LAYERS CONSISTING OF THE FOLLOWING. JOINT FABRIC EMBEDDED INTO THE FIRST ENVIRO-DRI LAYER FOLLOWED BY 20 WET MILS OF ENVIRO-DRI MEMBRANE OVER AND SOAKED THROUGH THE FABRIC FOLLOWED BY A SECOND LAYER OF JOINT FABRIC EMBEDDED INTO THE MEMBRANE OVER THE FIRST LAYER OF FABRIC AND COATED OVER AND SOAKED THROUGH WITH ANOTHER 20 WET MILS OF ENVIRO-DRI MEMBRANE LEAVING A SMOOTH, CONTINUOUS FILM THAT ALL BUT OBSCURES THE FABRIC TEXTURE.

NOTE 3: FOR ACCESSORIES WITH FLANGES (ELECTRICAL BOXES, VENTS, PENETRATION TREATMENTS, ETC.) THE FLANGES SHALL BE INSTALLED OVER ENVIRO-DRI MEMBRANE INSTALLED AT ITS STANDARD FIELD APPLICATION THICKNESS, 13-16 WET MILS. FLANGED ACCESSORIES SHALL EITHER BE FLASHED WITH PEEL AND STICK FLASHING OR 3 LAYERS CONSISTING OF ENVIRO-DRI MEMBRANE/JOINT FABRIC/ENVIRO-DRI MEMBRANE. THE FIRST LAYER SHALL BE ENVIRO-DRI MEMBRANE CONSISTING OF JOINT FABRIC EMBEDDED INTO THE FIRST ENVIRO-DRI LAYER FOLLOWED BY 20 WET MILS OF ENVIRO-DRI MEMBRANE OVER AND SOAKED THROUGH THE FABRIC, LEAVING A SMOOTH, CONTINUOUS FILM THAT ALL BUT OBSCURES THE FABRIC TEXTURE.


NOTE 4: ENVIRO-DRI COUNTER FLASHING FABRIC SHALL BE INSTALLED BY EMBEDDING A MINIMUM OF 1 INCHES OF ENVIRO-DRI COUNTER FLASHING INTO 20 WET MILS OF ENVIRO-DRI MEMBRANE. THEN THE TOP EDGE OF THE COUNTER FLASHING SHALL BE SEALED AS PER NOTE 5 BELOW USING JOINT FABRIC EMBEDDED INTO ENVIRO-DRI MEMBRANE INSTALLED A MINIMUM OF 1 INCH DOWN FROM THE TOP OF THE COUNTER FLASHING AND EXTENDING A MINIMUM OF $\frac{1}{2}$ INCH BEYOND THE CORNERS OF THE COUNTER FLASHING.

NOTE 5: ENVIRO-DRI JOINT FABRIC SHALL BE EMBEDDED INTO 13-16 WET MILS (STANDARD FIELD APPLICATION THICKNESS) OF ENVIRO-DRI MEMBRANE ON THE SHEATHING/SUBSTRATE AND SUBSEQUENTLY COATED AND IMPREGNATED WITH 20 WET MILS OF ENVIRO-DRI MEMBRANE LEAVING A SMOOTH CONTINUOUS FILM THAT ALL BUT OBSCURES THE FABRIC TEXTURE.

The architecture, engineering, and design of the project using the Tremco products are the responsibility of the project's design professional. All products and systems must comply with local building codes and standards. This detail is for general information and guidance only and Tremco specifically disclaims any liability for the use of this detail. The project design professional determines, in its sole discretion, whether this detail or a functionally equivalent detail is best suited for the project. This detail is subject to change without notice. Contact Tremco to ensure you have the most recent version.


Enviro-Dri

 Tremco Technical Support: 866-209-2404	Detail: Enviro-Dri System Notes				File Name: ED-Notes	 Construction Products Group
	Drawn by: KAB	Checked by: JS	Scale: NTS	Date: 7/5/2022		
	www.tremcocpg.com					

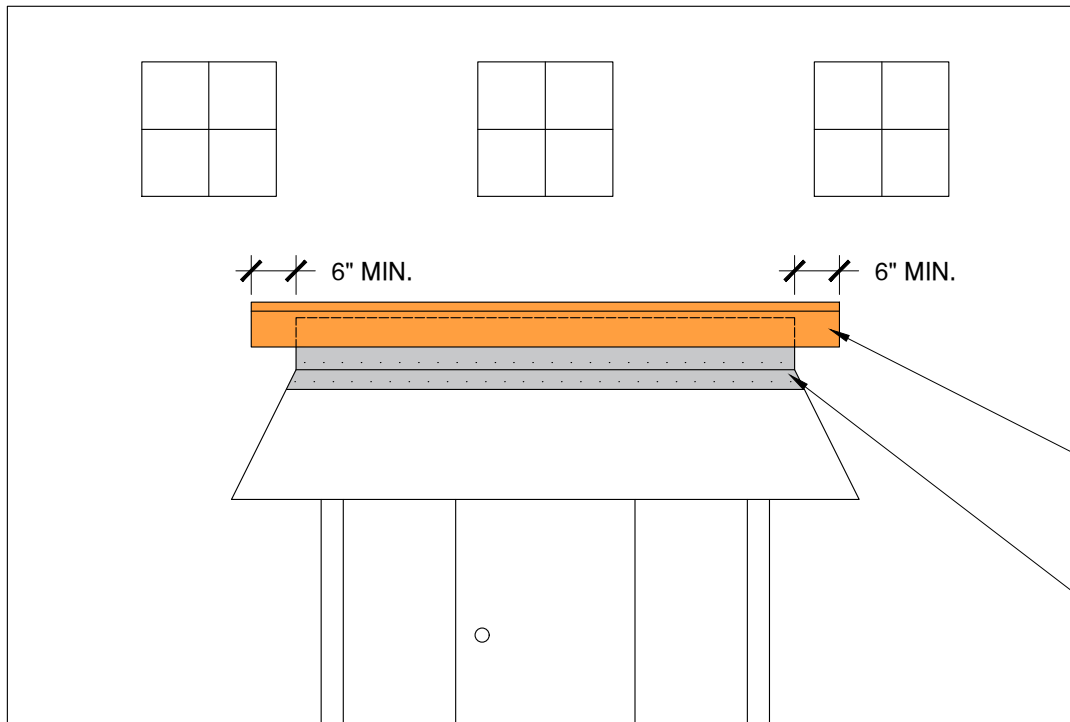

ENVIRO-DRI
MEMBRANE/FABRIC/
MEMBRANE

METAL FLASHING

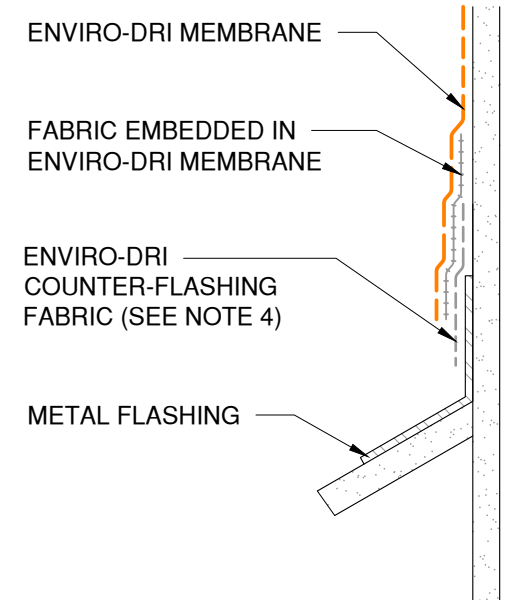

The architecture, engineering, and design of the project using the Tremco products are the responsibility of the project's design professional. All products and systems must comply with local building codes and standards. This detail is for general information and guidance only and Tremco specifically disclaims any liability for the use of this detail. The project design professional determines, in its sole discretion, whether this detail or a functionally equivalent detail is best suited for the project. This detail is subject to change without notice. Contact Tremco to ensure you have the most recent version.

Enviro-Dri

Detail: Enviro-Dri at Porch/Shed/Roof

File Name:

ED-F-01

Drawn by: KAB

Checked by: JS

Scale: NTS

Date: 7/5/2022






Tremco Technical Support: 866-209-2404

www.tremcocpg.com



Construction Products Group

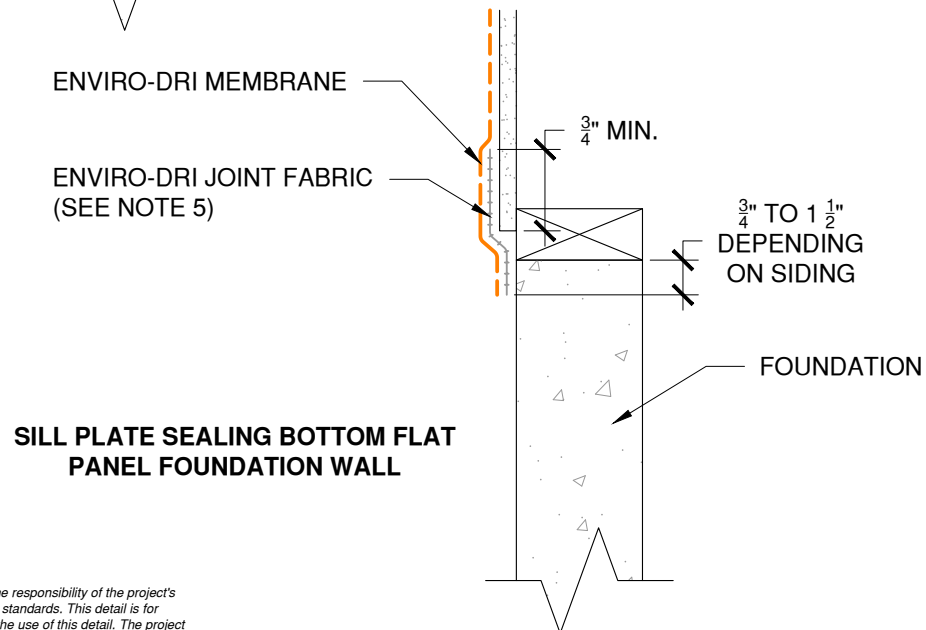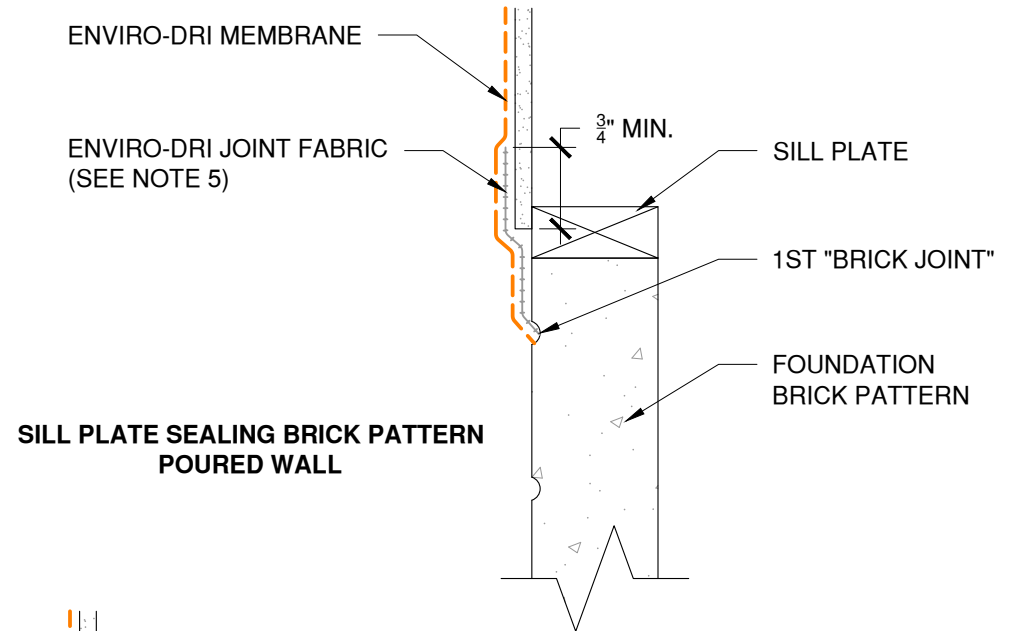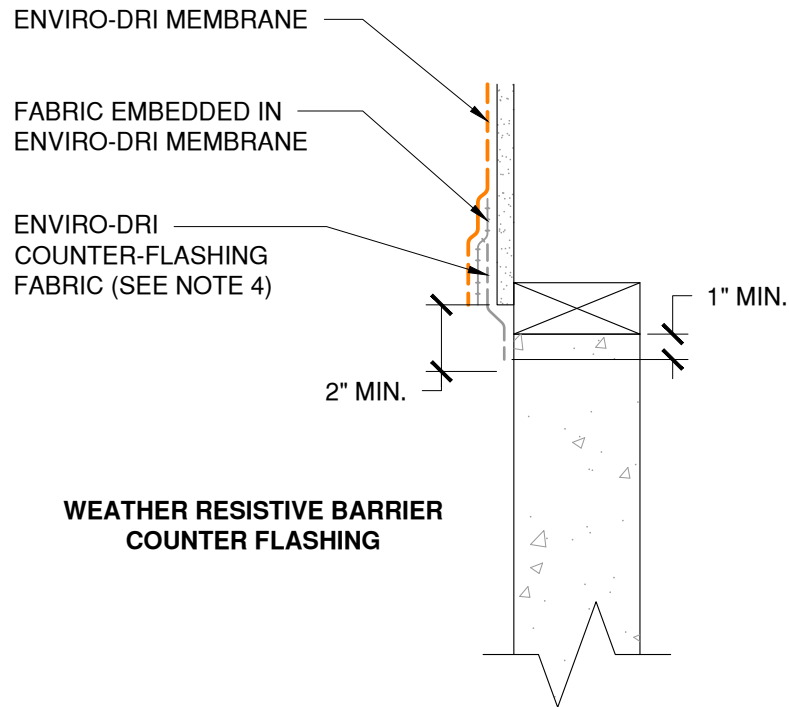

The architecture, engineering, and design of the project using the Tremco products are the responsibility of the project's design professional. All products and systems must comply with local building codes and standards. This detail is for general information and guidance only and Tremco specifically disclaims any liability for the use of this detail. The project design professional determines, in its sole discretion, whether this detail or a functionally equivalent detail is best suited for the project. This detail is subject to change without notice. Contact Tremco to ensure you have the most recent version.

Enviro-Dri



Tremco Technical Support: 866-209-2404

Detail: Enviro-Dri at Sill Plates

Drawn by: KAB

Checked by: JS

Scale: NTS

Date: 7/5/2022

File Name:

ED-F-02



Construction Products Group

www.tremcocpg.com

ENVIRO-DRI MEMBRANE

SHEATHING

FABRIC EMBEDDED IN
ENVIRO-DRI MEMBRANE

ENVIRO-DRI
COUNTER-FLASHING
FABRIC

1" MIN.

TOP/HEADER FLASHING

INSET FINS

WINDOW, DOOR, ETC.

The architecture, engineering, and design of the project using the Tremco products are the responsibility of the project's design professional. All products and systems must comply with local building codes and standards. This detail is for general information and guidance only and Tremco specifically disclaims any liability for the use of this detail. The project design professional determines, in its sole discretion, whether this detail or a functionally equivalent detail is best suited for the project. This detail is subject to change without notice. Contact Tremco to ensure you have the most recent version.

Enviro-Dri

Detail: Enviro-Dri at Typical Counter Flashing of Openings, Doors, Windows, ETC.

File Name:

ED-F-03

Drawn by: KAB

Checked by: JS

Scale: NTS

Date: 7/5/2022




Tremco Technical Support: 866-209-2404

www.tremcocpg.com



Construction Products Group

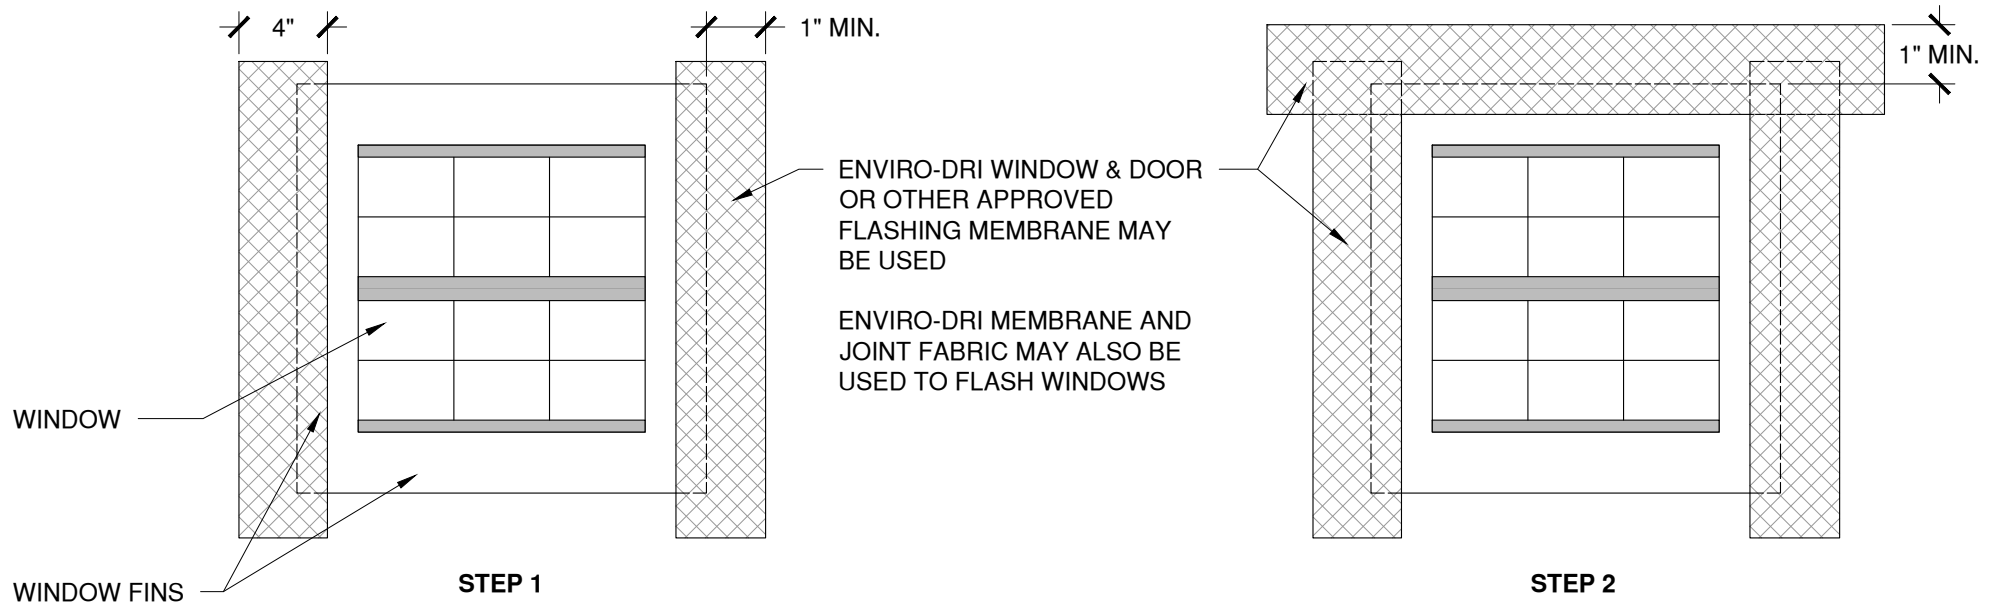

The architecture, engineering, and design of the project using the Tremco products are the responsibility of the project's design professional. All products and systems must comply with local building codes and standards. This detail is for general information and guidance only and Tremco specifically disclaims any liability for the use of this detail. The project design professional determines, in its sole discretion, whether this detail or a functionally equivalent detail is best suited for the project. This detail is subject to change without notice. Contact Tremco to ensure you have the most recent version.

Enviro-Dri

Detail: Enviro-Dri at Window Flashing Installation

File Name:

Drawn by: KAB

Checked by: JS

Scale: NTS

Date: 7/5/2022

ED-F-04




Tremco Technical Support: 866-209-2404

www.tremcocpg.com



Construction Products Group

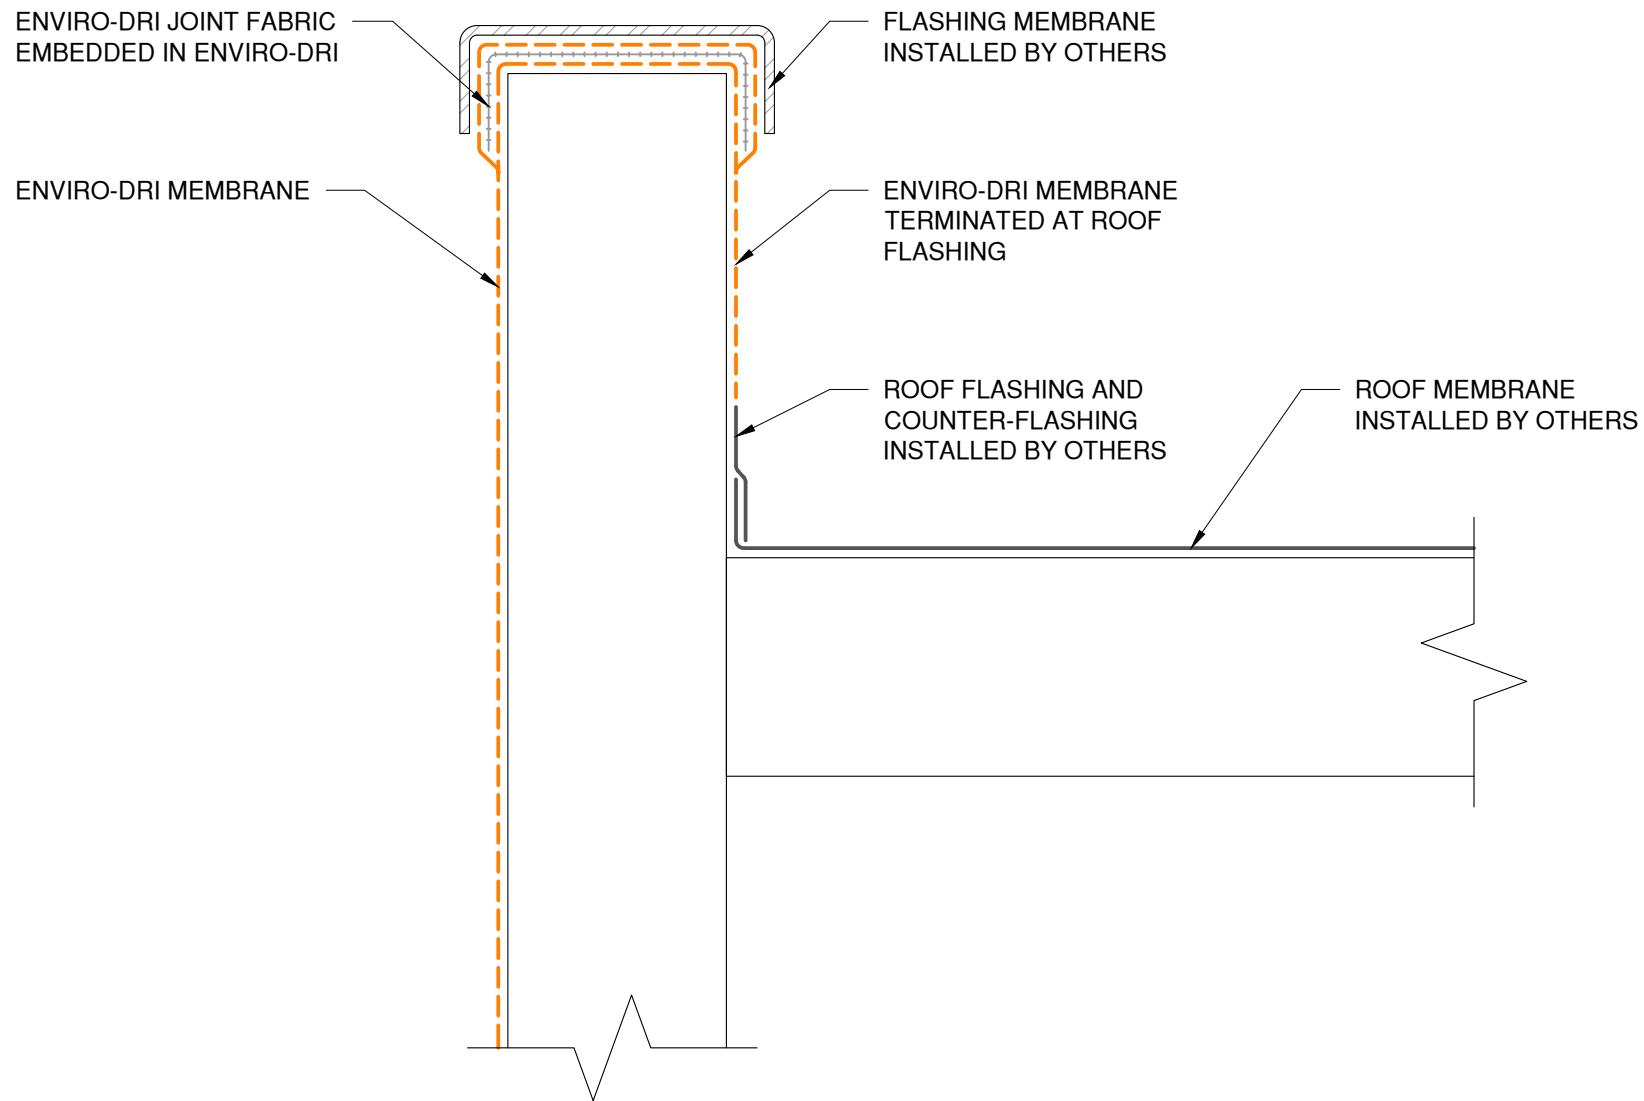

The architecture, engineering, and design of the project using the Tremco products are the responsibility of the project's design professional. All products and systems must comply with local building codes and standards. This detail is for general information and guidance only and Tremco specifically disclaims any liability for the use of this detail. The project design professional determines, in its sole discretion, whether this detail or a functionally equivalent detail is best suited for the project. This detail is subject to change without notice. Contact Tremco to ensure you have the most recent version.

Enviro-Dri



Tremco Technical Support: 866-209-2404

Detail: Enviro-Dri at Flat Roof Parapet Wall

Drawn by: KAB

Checked by: JS

Scale: NTS

Date: 7/5/2022


File Name:

ED-R-02



Construction Products Group

www.tremcocpg.com

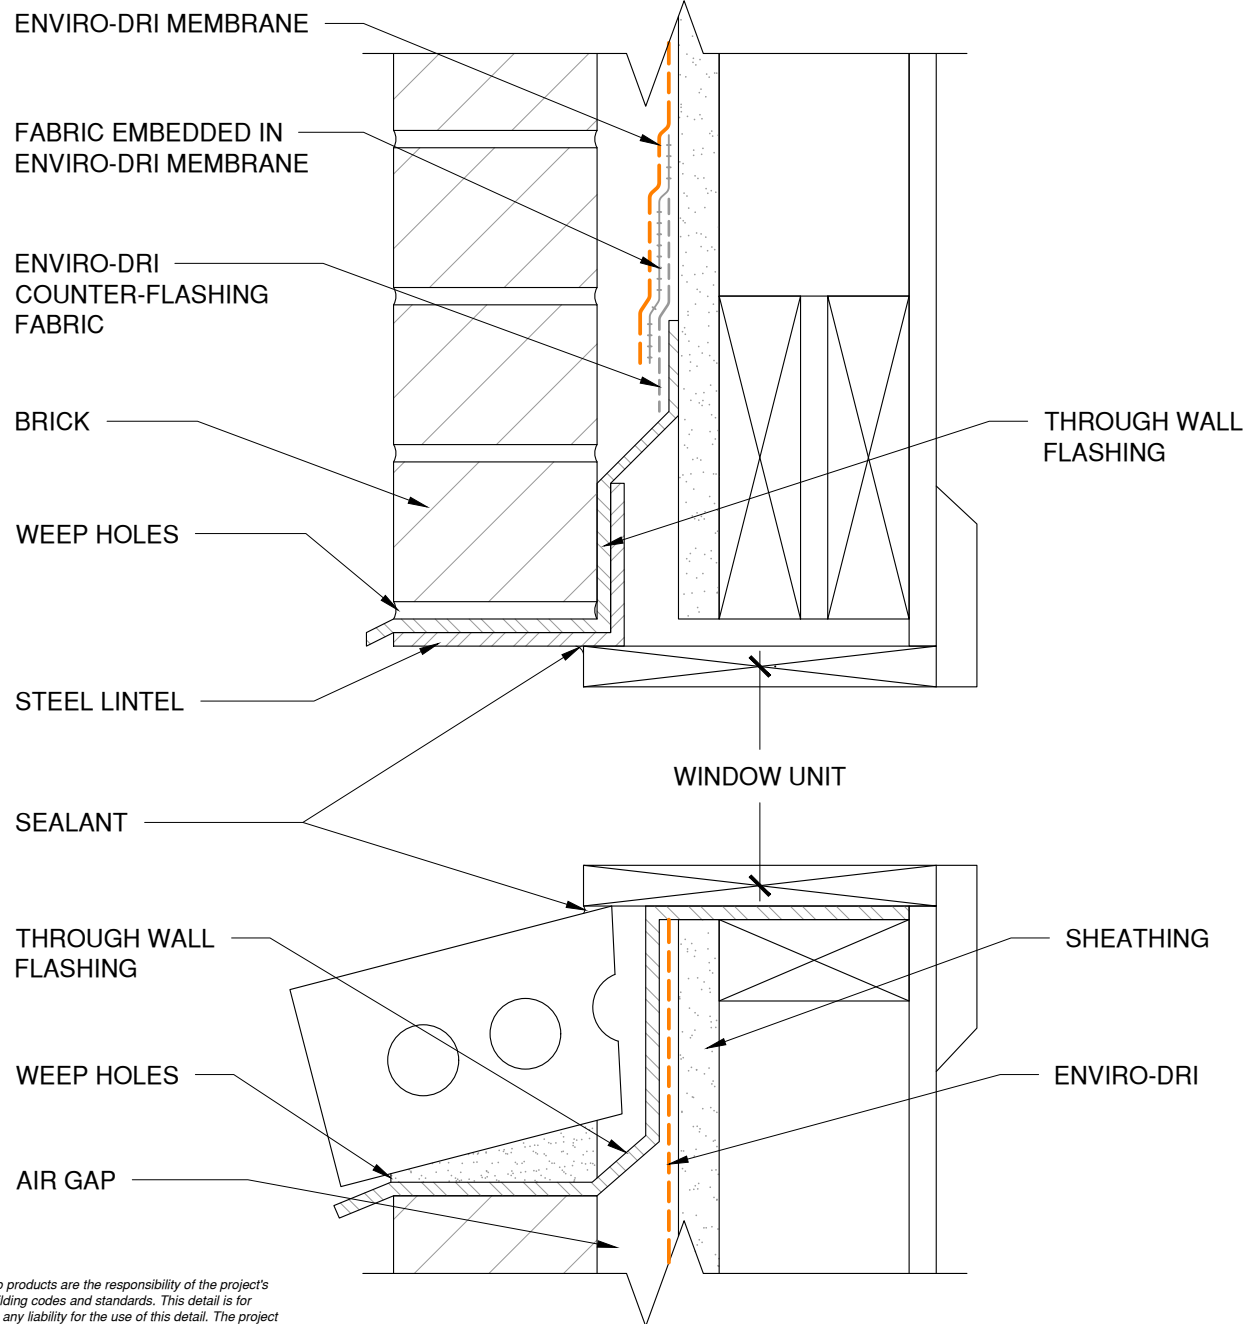

The architecture, engineering, and design of the project using the Tremco products are the responsibility of the project's design professional. All products and systems must comply with local building codes and standards. This detail is for general information and guidance only and Tremco specifically disclaims any liability for the use of this detail. The project design professional determines, in its sole discretion, whether this detail or a functionally equivalent detail is best suited for the project. This detail is subject to change without notice. Contact Tremco to ensure you have the most recent version.

Enviro-Dri



Tremco Technical Support: 866-209-2404

Detail: Enviro-Dri at Window Flashing at Brick Wall

Drawn by: KAB

Checked by: JS

Scale: NTS


Date: 7/5/2022

File Name:

ED-RO-03



www.tremcocpg.com

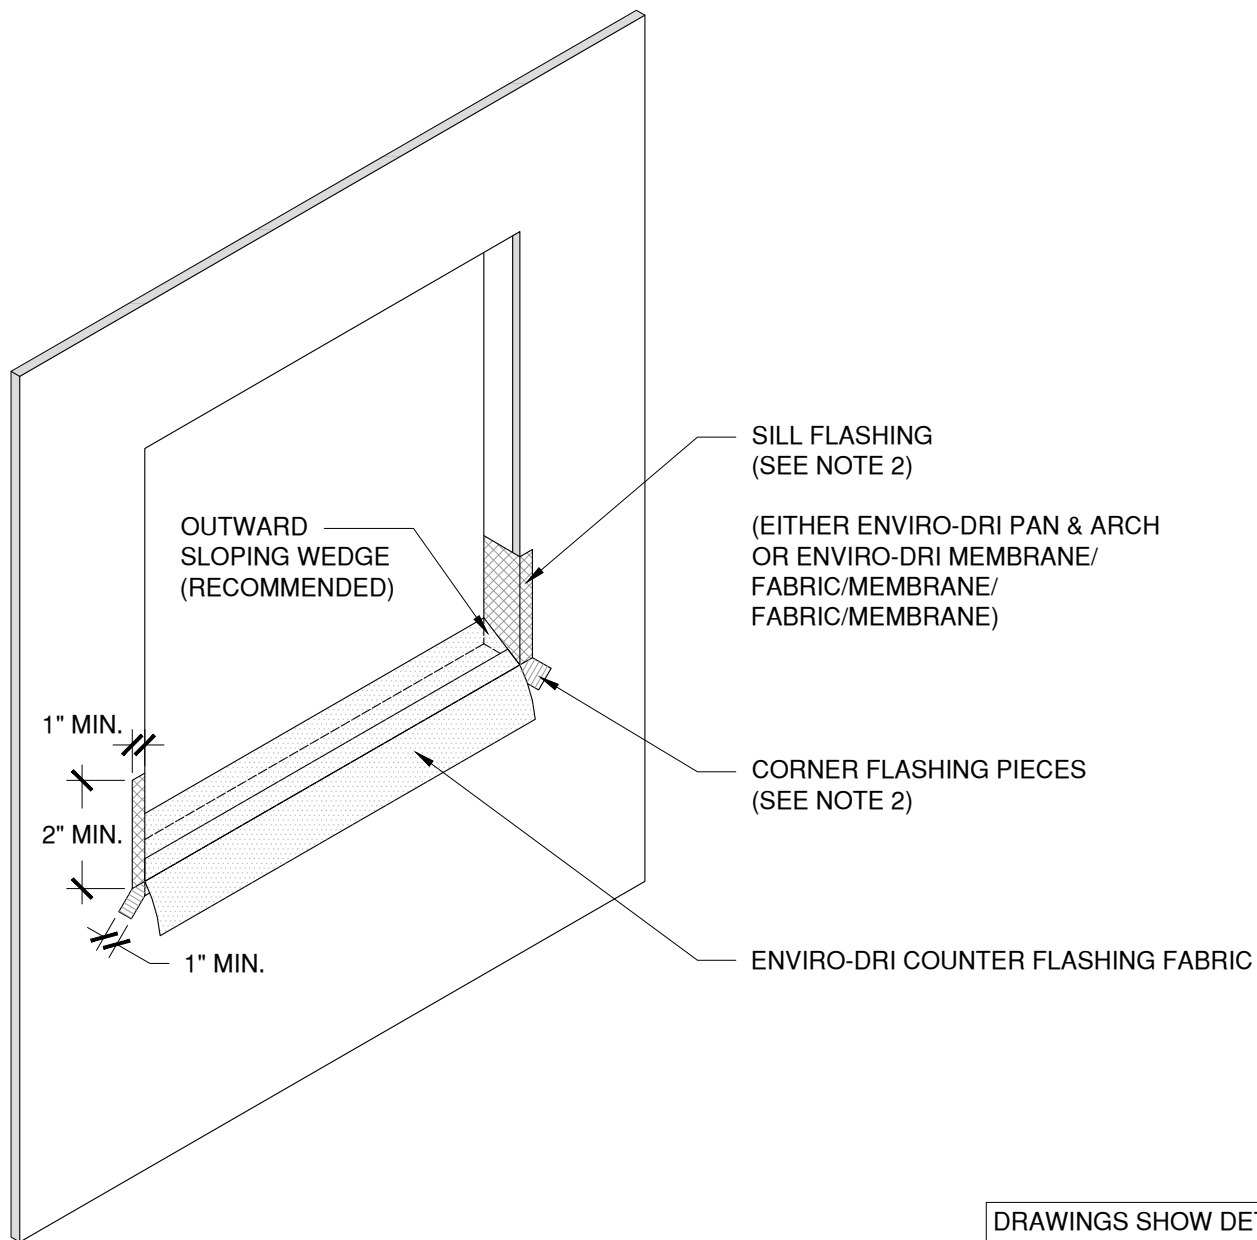

DRAWINGS SHOW DETAIL INSTALLATION PRIOR TO ENVIRO-DRI FIELD MEMBRANE APPLICATION. DETAILS MAY ALSO BE INSTALLED AFTER ENVIRO-DRI FIELD MEMBRANE APPLICATION.

The architecture, engineering, and design of the project using the Tremco products are the responsibility of the project's design professional. All products and systems must comply with local building codes and standards. This detail is for general information and guidance only and Tremco specifically disclaims any liability for the use of this detail. The project design professional determines, in its sole discretion, whether this detail or a functionally equivalent detail is best suited for the project. This detail is subject to change without notice. Contact Tremco to ensure you have the most recent version.

Enviro-Dri

Detail: Enviro-Dri at Window/Door Pre-Installation Opening Detail

File Name:

Drawn by: KAB

Checked by: JS

Scale: NTS

Date: 7/5/2022

ED-RO-01




Tremco Technical Support: 866-209-2404

www.tremcocpg.com



Construction Products Group

*EITHER PEEL AND STICK OR ENVIRO-DRI MEMBRANE/FABRIC/MEMBRANE

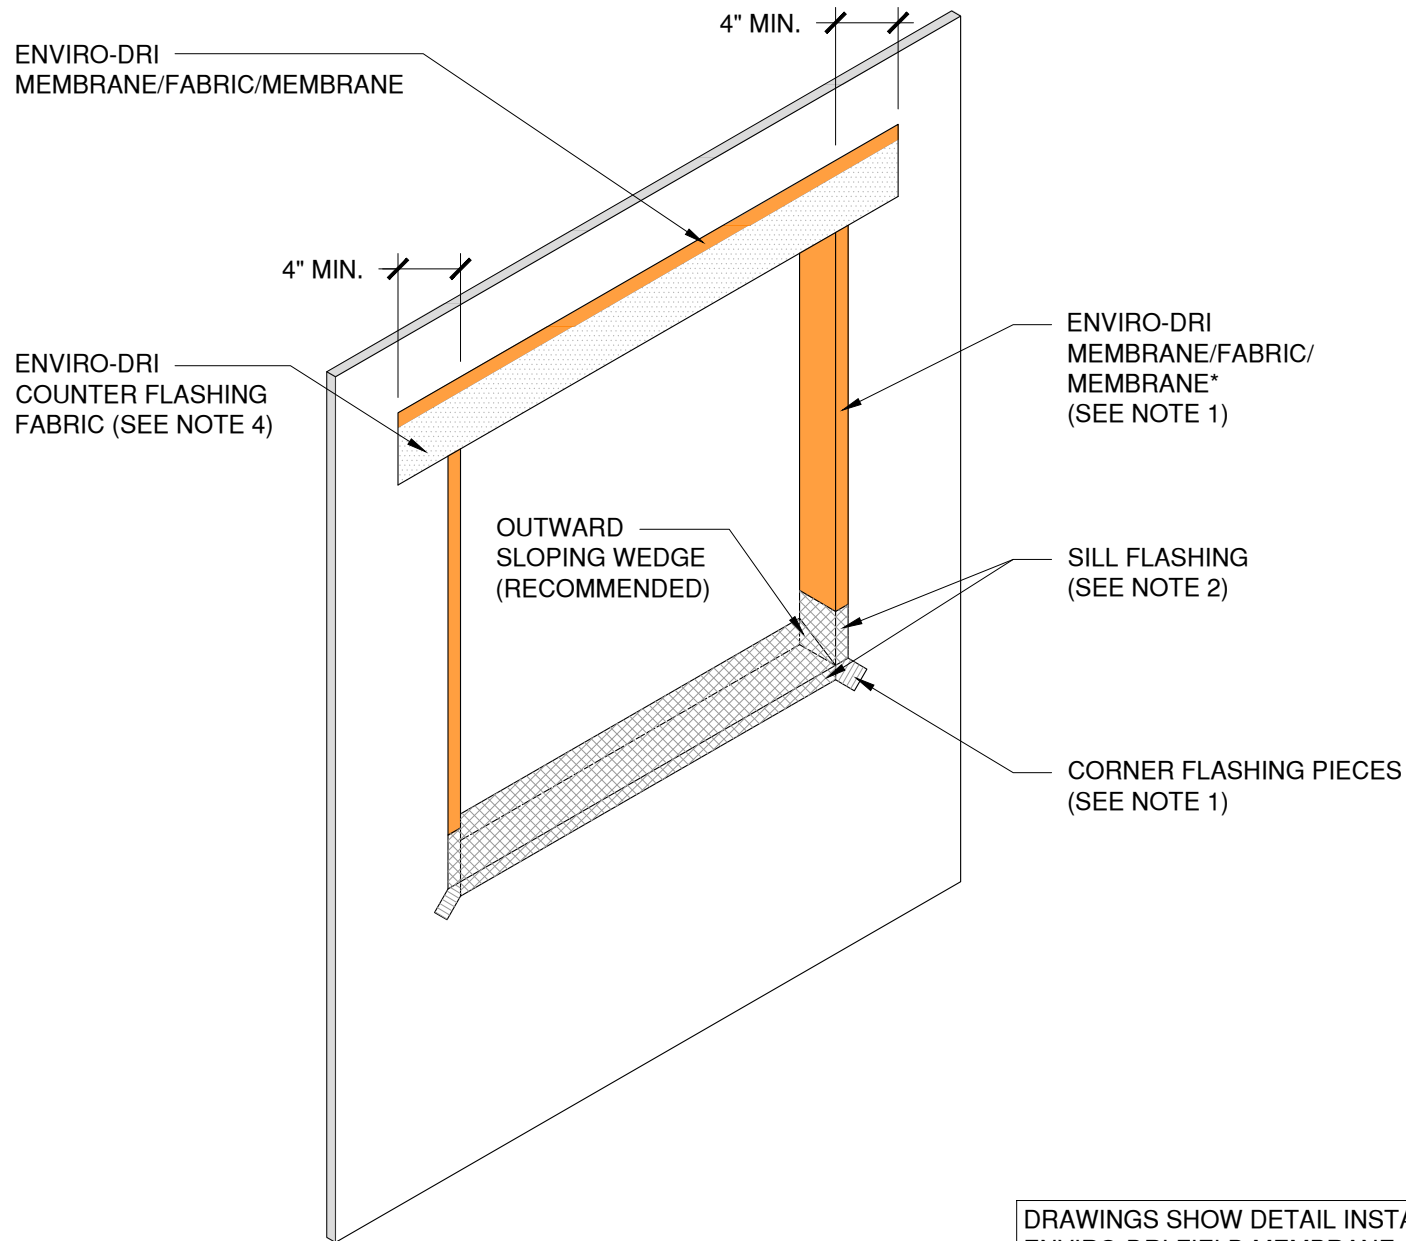

The architecture, engineering, and design of the project using the Tremco products are the responsibility of the project's design professional. All products and systems must comply with local building codes and standards. This detail is for general information and guidance only and Tremco specifically disclaims any liability for the use of this detail. The project design professional determines, in its sole discretion, whether this detail or a functionally equivalent detail is best suited for the project. This detail is subject to change without notice. Contact Tremco to ensure you have the most recent version.

DRAWINGS SHOW DETAIL INSTALLATION PRIOR TO ENVIRO-DRI FIELD MEMBRANE APPLICATION. DETAILS MAY ALSO BE INSTALLED AFTER ENVIRO-DRI FIELD MEMBRANE APPLICATION.

Enviro-Dri



Tremco Technical Support: 866-209-2404

Detail: Enviro-Dri at Window/Door Pre-Installation Opening Detail

Drawn by: KAB

Checked by: JS

Scale: NTS

Date: 7/5/2022


File Name:

ED-RO-02



Construction Products Group

www.tremcocpg.com

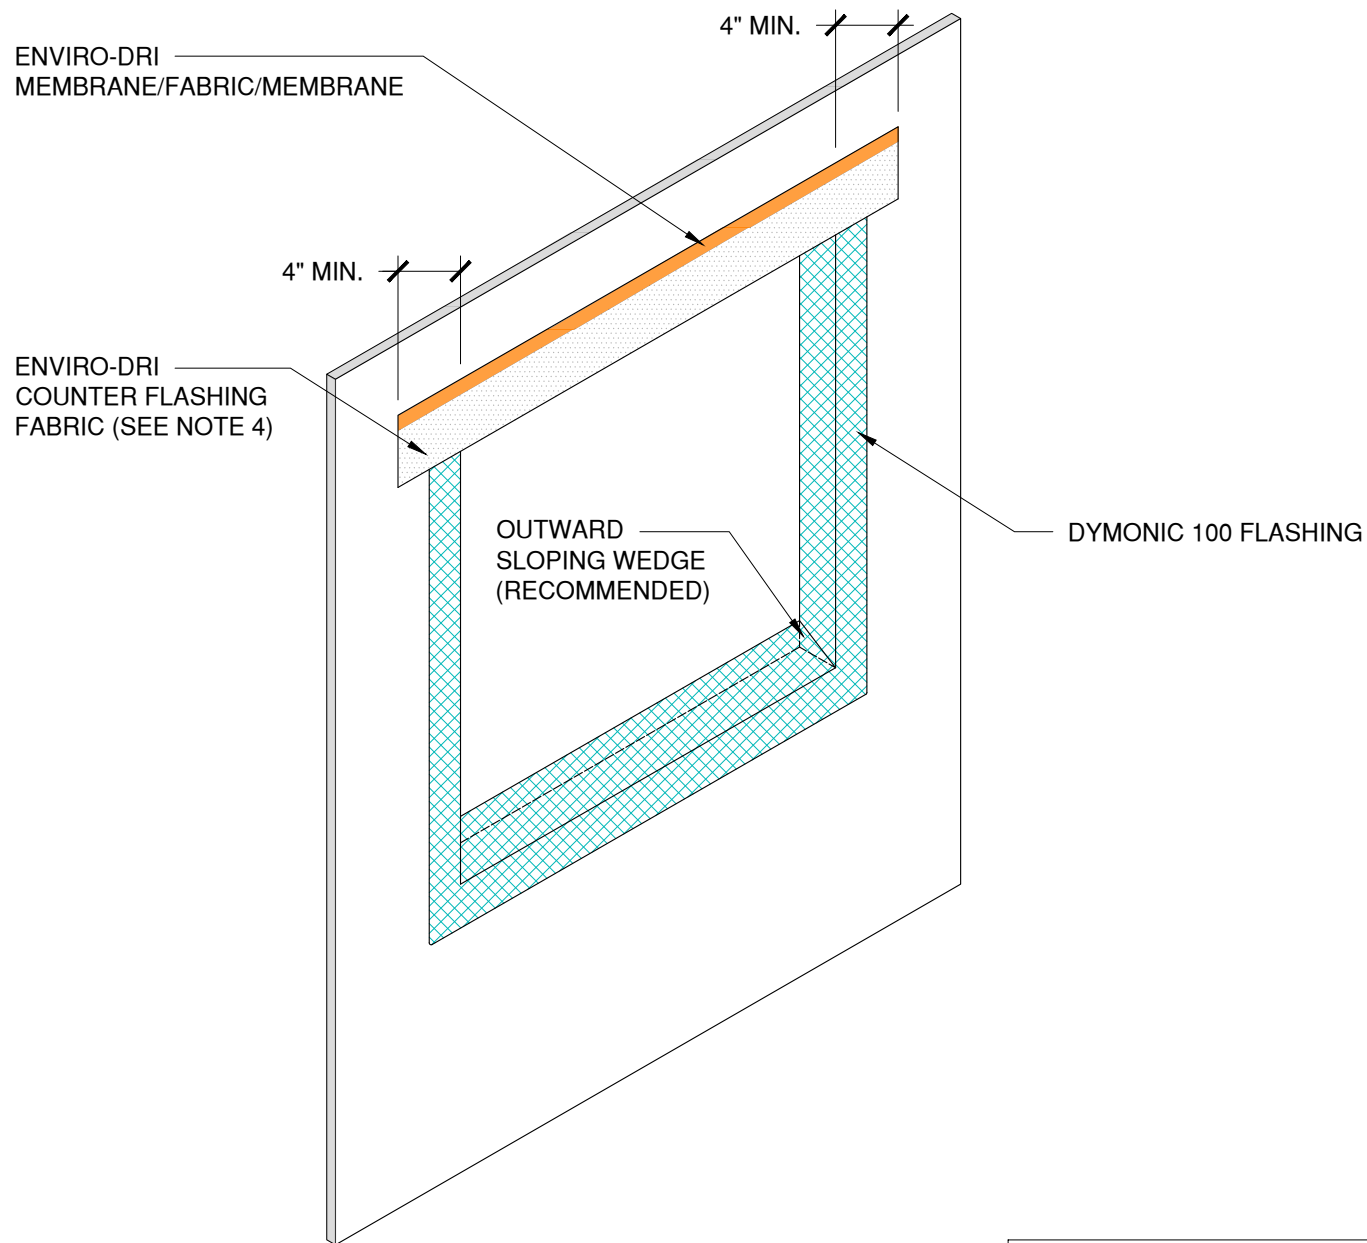

The architecture, engineering, and design of the project using the Tremco products are the responsibility of the project's design professional. All products and systems must comply with local building codes and standards. This detail is for general information and guidance only and Tremco specifically disclaims any liability for the use of this detail. The project design professional determines, in its sole discretion, whether this detail or a functionally equivalent detail is best suited for the project. This detail is subject to change without notice. Contact Tremco to ensure you have the most recent version.

**NOT APPROVED FOR NFPA-285 OR ICC CERTIFICATION.
DRAWINGS SHOW DETAIL INSTALLATION PRIOR TO
ENVIRO-DRI FIELD MEMBRANE APPLICATION.**

Enviro-Dri

Detail: Enviro-Dri with Dymonic 100 at Window/Door Pre-Installation Opening Detail

File Name:

ED-RO-04

Drawn by: **KAB**

Checked by: **JS**

Scale: **NTS**

Date: **7/5/2022**




Tremco Technical Support: 866-209-2404

www.tremcocpg.com



Construction Products Group

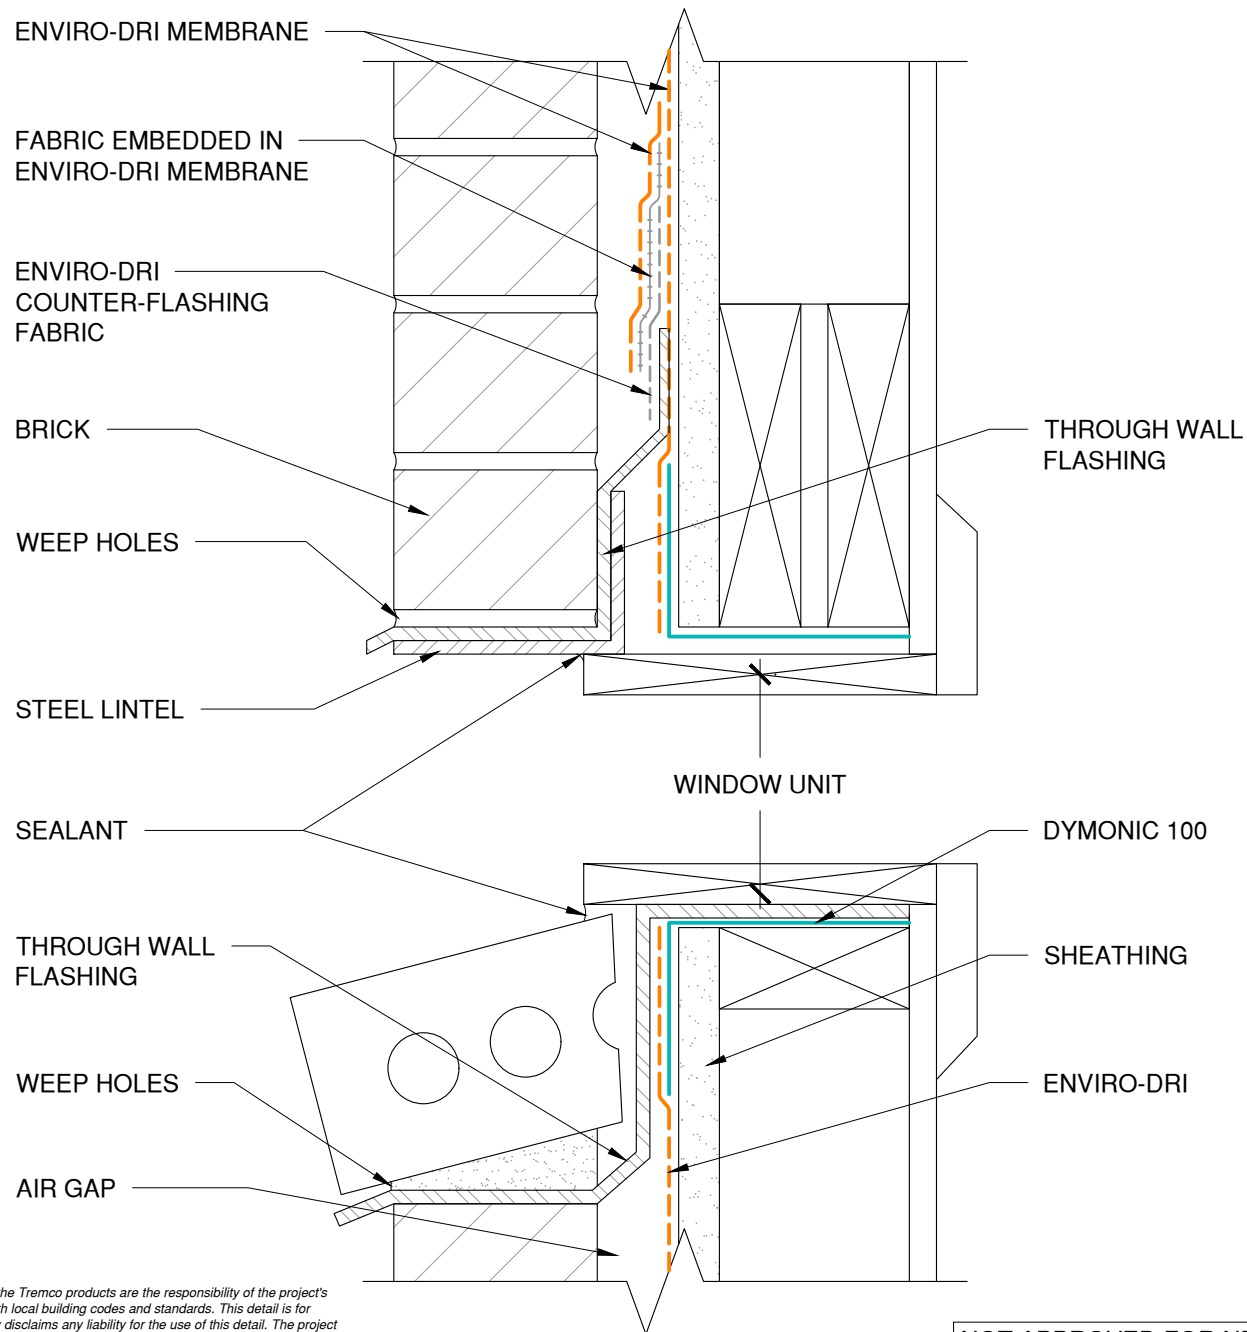

The architecture, engineering, and design of the project using the Tremco products are the responsibility of the project's design professional. All products and systems must comply with local building codes and standards. This detail is for general information and guidance only and Tremco specifically disclaims any liability for the use of this detail. The project design professional determines, in its sole discretion, whether this detail or a functionally equivalent detail is best suited for the project. This detail is subject to change without notice. Contact Tremco to ensure you have the most recent version.

NOT APPROVED FOR NFPA-285 OR ICC CERTIFICATION

Enviro-Dri

Detail: Enviro-Dri with Dymonic 100 at Window Flashing at Brick Wall

File Name:

Drawn by: KAB

Checked by: JS

Scale: NTS

Date: 7/5/2022

ED-RO-05



Tremco Technical Support: 866-209-2404

www.tremcocpg.com

