


The architecture, engineering, and design of the project using the Tremco products are the responsibility of the project's design professional. All products and systems must comply with local building codes and standards. This detail is for general information and guidance only and Tremco specifically disclaims any liability for the use of this detail. The project design professional determines, in its sole discretion, whether this detail or a functionally equivalent detail is best suited for the project. This detail is subject to change without notice. Contact Tremco to ensure you have the most recent version.

TREMproof 250GC

 Tremco Technical Support: 866-209-2404	Detail: TREMproof 250GC at Bi-Level Drain with Reemay Fabric			File Name:	 Construction Products Group
	Drawn by: KAB	Checked by: WH	Scale: NTS	Date: 2/25/2022	
www.tremcocpg.com					

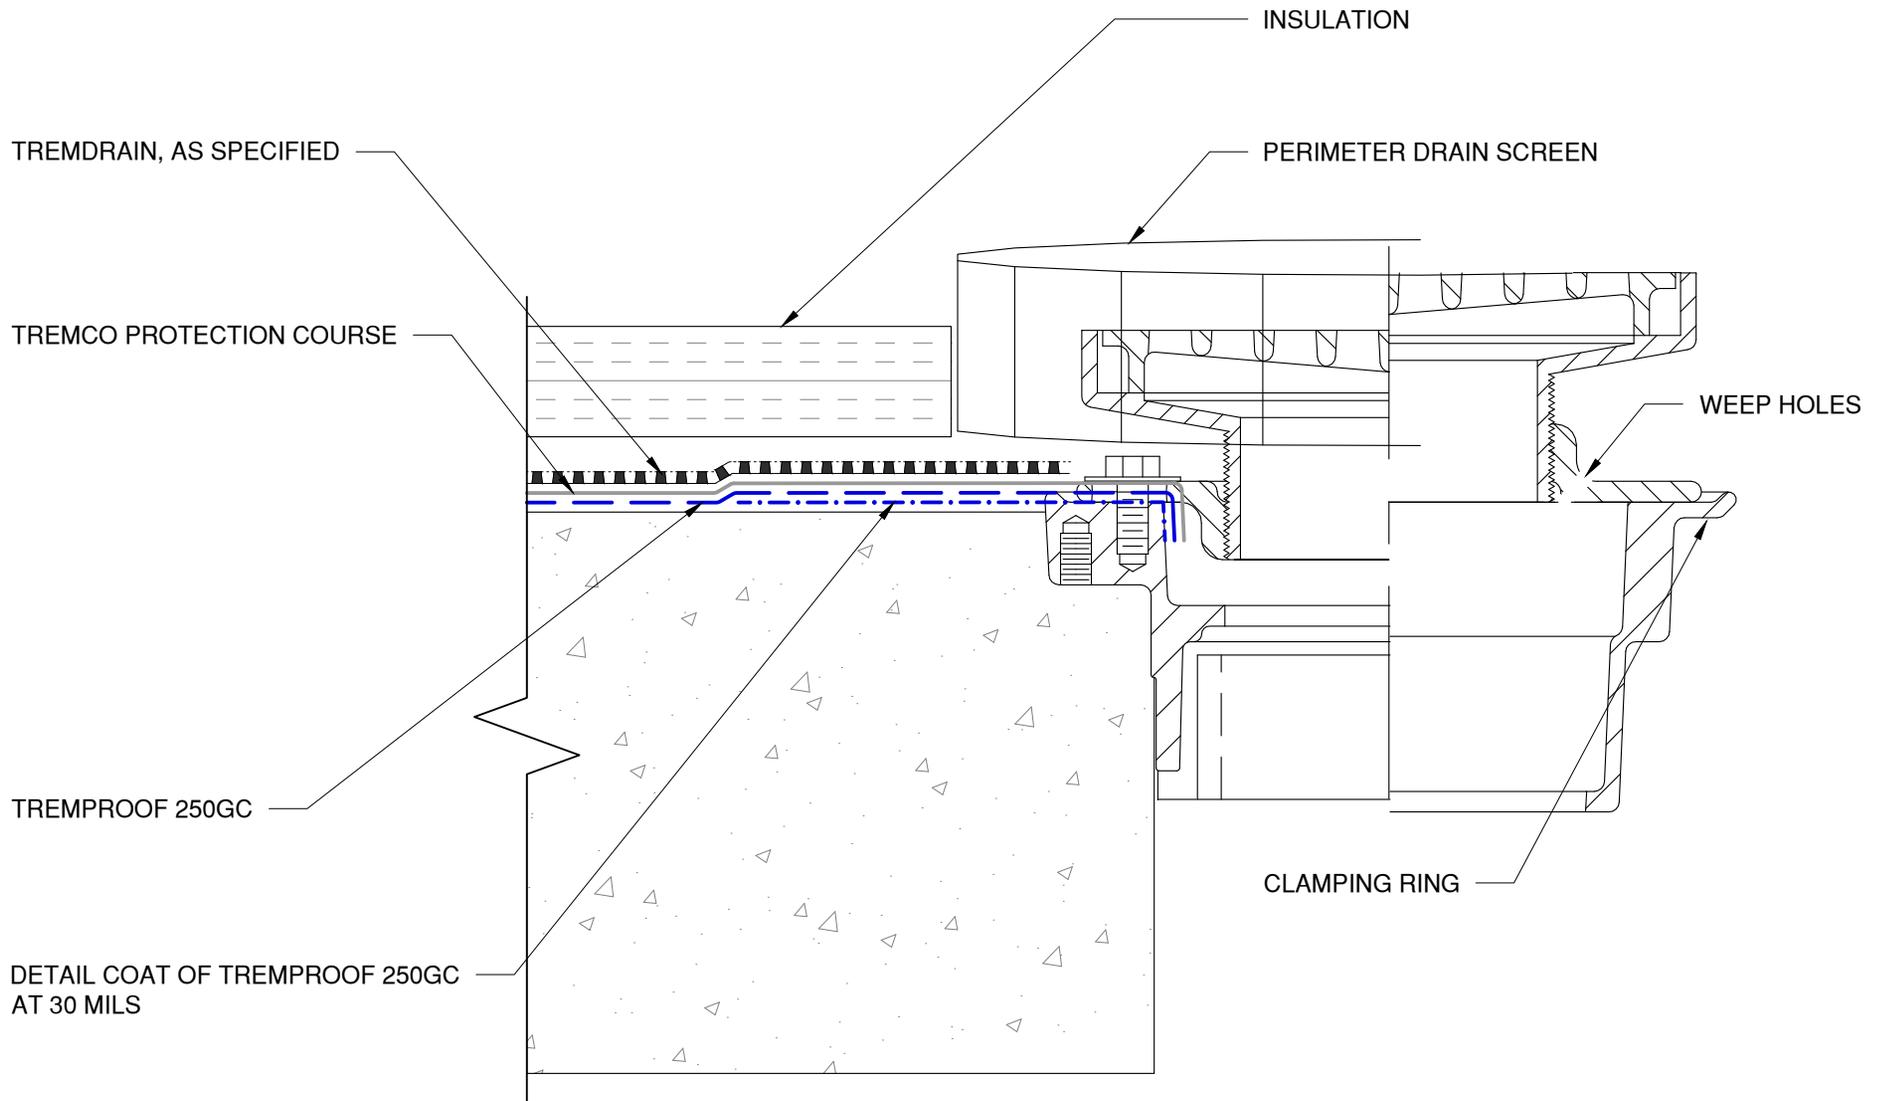

The architecture, engineering, and design of the project using the Tremco products are the responsibility of the project's design professional. All products and systems must comply with local building codes and standards. This detail is for general information and guidance only and Tremco specifically disclaims any liability for the use of this detail. The project design professional determines, in its sole discretion, whether this detail or a functionally equivalent detail is best suited for the project. This detail is subject to change without notice. Contact Tremco to ensure you have the most recent version.

TREMproof 250GC



Detail: TREMproof 250GC at Bi-Level Drain

File Name:

Drawn by: KAB

Checked by: WH

Scale: NTS

Date: 2/25/2022

C-250GC-D-02



Tremco Technical Support: 866-209-2404

www.tremcocpg.com

Construction Products Group

TREMDRAIN (OPTIONAL)
PROVIDES VAPOR DIFFUSION

INSULATION

TREMDRAIN,
AS SPECIFIED

TREMCO PROTECTION COURSE

TREMPROOF 250GC

REEMAY FABRIC, FULLY
EMBEDDED IN MEMBRANE

DETAIL COAT OF TREMPROOF 250GC
AT 30 MILS

TOPPING SLAB

BALLAST AS FILLER

The architecture, engineering, and design of the project using the Tremco products are the responsibility of the project's design professional. All products and systems must comply with local building codes and standards. This detail is for general information and guidance only and Tremco specifically disclaims any liability for the use of this detail. The project design professional determines, in its sole discretion, whether this detail or a functionally equivalent detail is best suited for the project. This detail is subject to change without notice. Contact Tremco to ensure you have the most recent version.

TREMPROOF 250GC



Tremco Technical Support: 866-209-2404

Detail: TREMPROOF 250GC at Split Slab Bi-Level Drain Detail with Reemay Fabric

Drawn by: KAB

Checked by: WH

Scale: NTS

Date: 2/25/2022

File Name:

C-250GC-D-03



Construction Products Group

www.tremcocpg.com

TREMDRAIN (OPTIONAL)
PROVIDES VAPOR DIFFUSION

INSULATION

TREMDRAIN,
AS SPECIFIED


TREMCO PROTECTION COURSE

TREMPROOF 250GC

DETAIL COAT OF TREMPROOF 250GC
AT 30 MILS

TOPPING SLAB

BALLAST AS FILLER

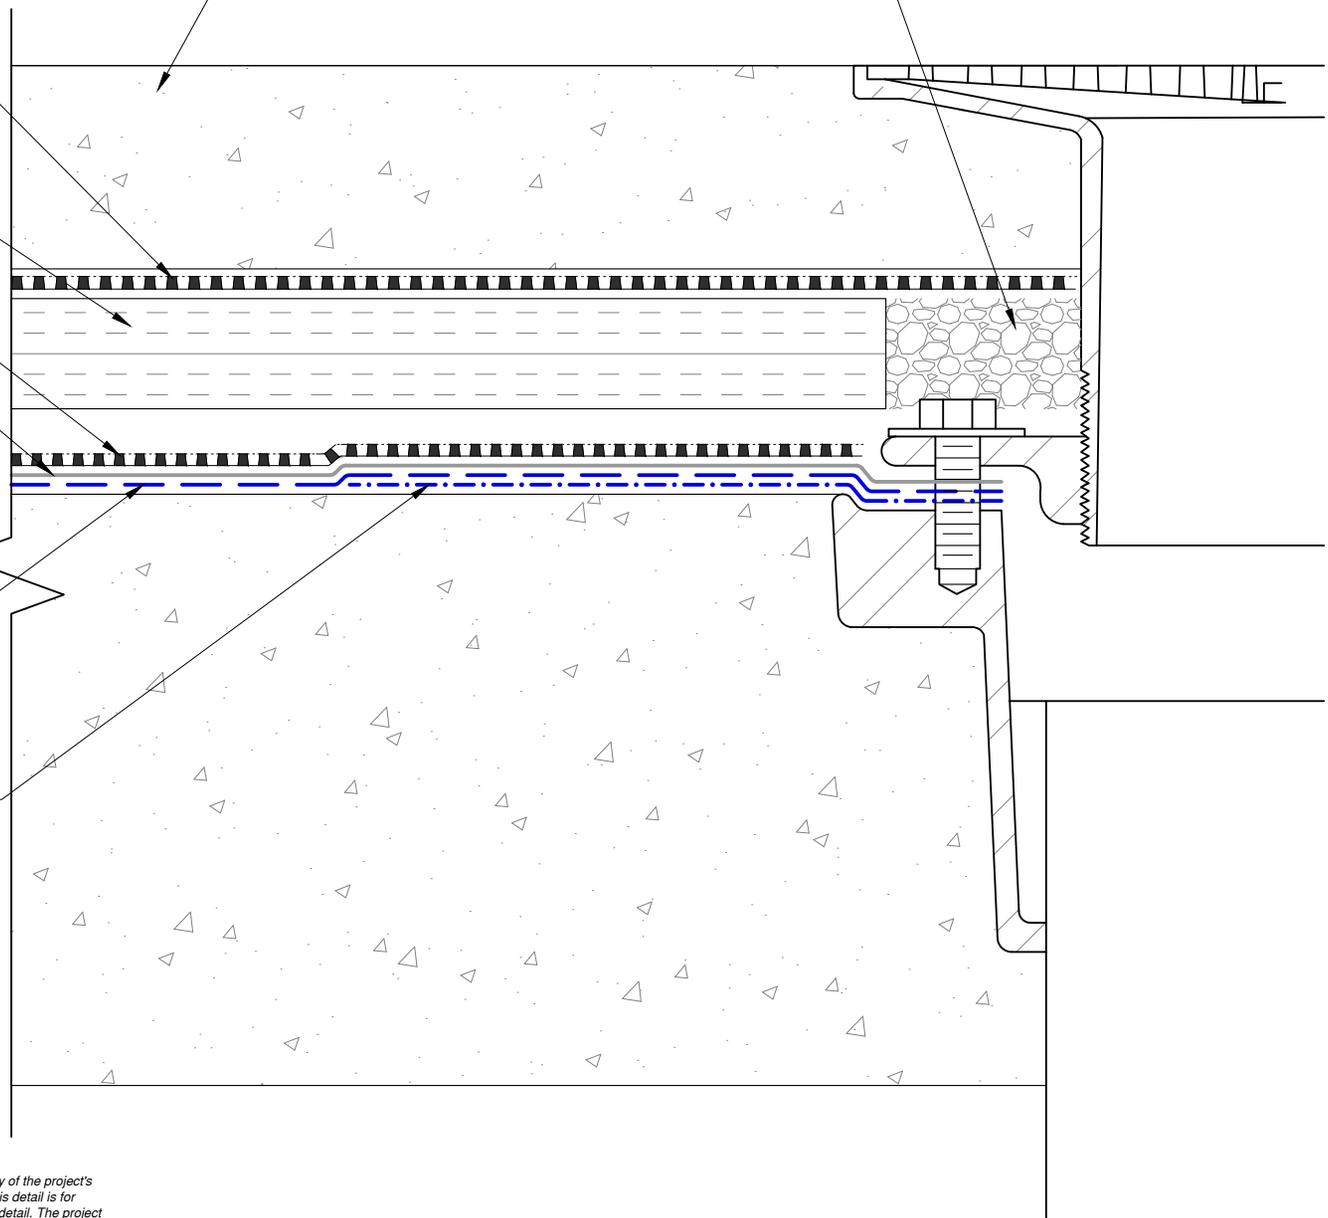

The architecture, engineering, and design of the project using the Tremco products are the responsibility of the project's design professional. All products and systems must comply with local building codes and standards. This detail is for general information and guidance only and Tremco specifically disclaims any liability for the use of this detail. The project design professional determines, in its sole discretion, whether this detail or a functionally equivalent detail is best suited for the project. This detail is subject to change without notice. Contact Tremco to ensure you have the most recent version.

TREMPROOF 250GC



Tremco Technical Support: 866-209-2404

Detail: TREMPROOF 250GC at Split Slab Bi-Level Drain Detail

Drawn by: KAB

Checked by: WH

Scale: NTS

Date: 2/28/2022

File Name:

C-250GC-D-04



www.tremcocpg.com

BACKER ROD


TREMDRAIN, AS SPECIFIED

TERMINATE TRA/ELASTOMERIC SHEETING WITH PARATERM BAR, FULLY EMBEDDED IN MEMBRANE

TRA OR ELASTOMERIC SHEETING, EXTEND A MINIMUM OF 6" ON BOTH SIDES OF EXPANSION JOINT

DETAIL COAT OF TREMPROOF 250GC AT 30 MILS

TREMPROOF 250GC

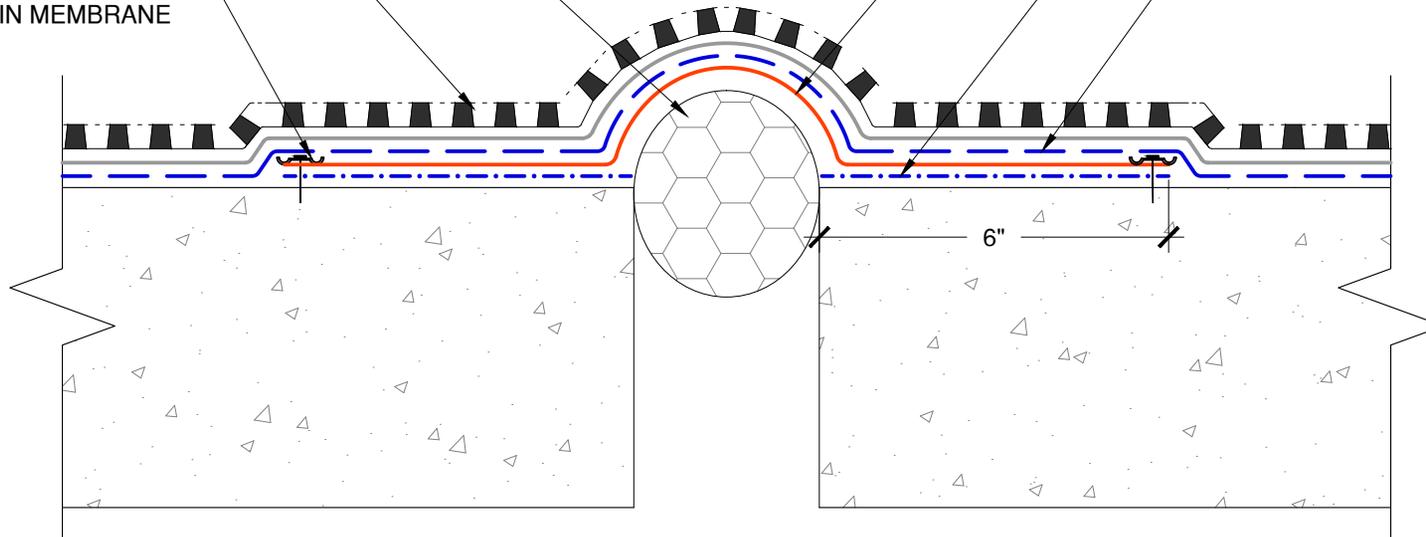

The architecture, engineering, and design of the project using the Tremco products are the responsibility of the project's design professional. All products and systems must comply with local building codes and standards. This detail is for general information and guidance only and Tremco specifically disclaims any liability for the use of this detail. The project design professional determines, in its sole discretion, whether this detail or a functionally equivalent detail is best suited for the project. This detail is subject to change without notice. Contact Tremco to ensure you have the most recent version.

TREMProof 250GC



Tremco Technical Support: 866-209-2404

Detail: TREMProof 250GC at Floor to Floor Expansion Joint with TRA/Elastomeric Sheeting

Drawn by: KAB

Checked by: WH

Scale: NTS

Date: 2/25/2022


File Name:

C-250GC-EJ-FF-01



Construction Products Group

www.tremcocpg.com

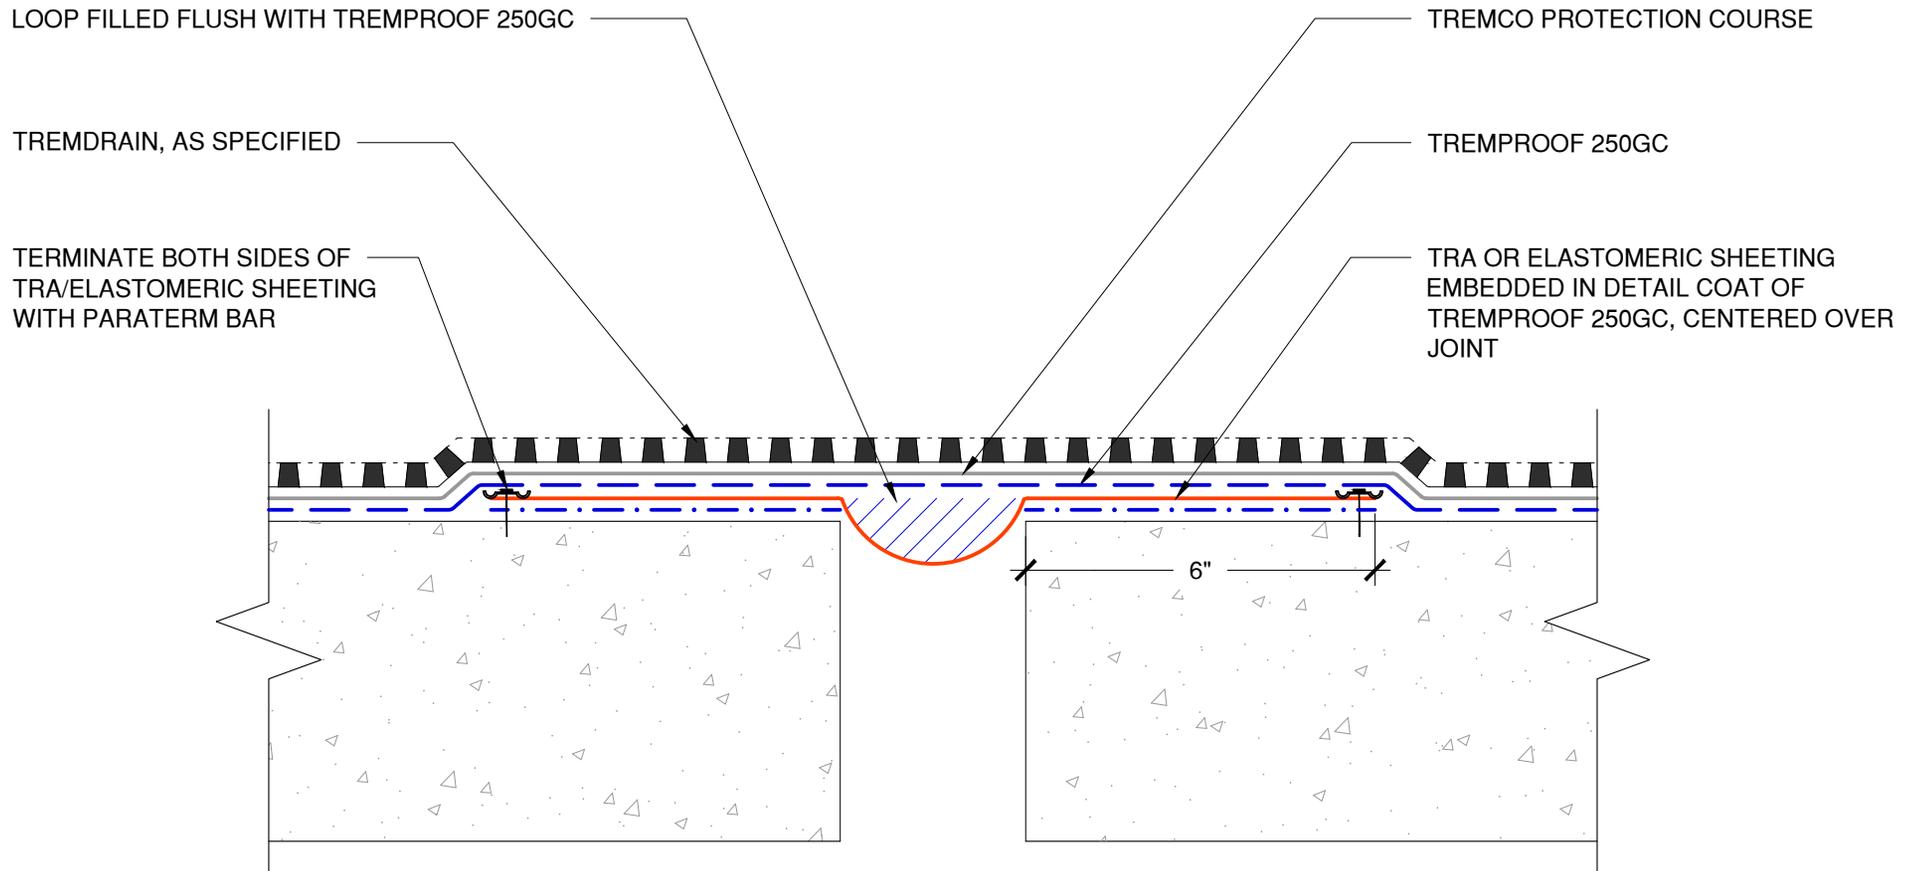

The architecture, engineering, and design of the project using the Tremco products are the responsibility of the project's design professional. All products and systems must comply with local building codes and standards. This detail is for general information and guidance only and Tremco specifically disclaims any liability for the use of this detail. The project design professional determines, in its sole discretion, whether this detail or a functionally equivalent detail is best suited for the project. This detail is subject to change without notice. Contact Tremco to ensure you have the most recent version.

TREMproof 250GC



Tremco Technical Support: 866-209-2404

Detail: TREMproof 250GC at Floor to Floor Expansion Joint Loop Filled

Drawn by: KAB

Checked by: WH

Scale: NTS

Date: 2/26/2022


File Name:

C-250GC-EJ-FF-02



Construction Products Group

www.tremcocpg.com

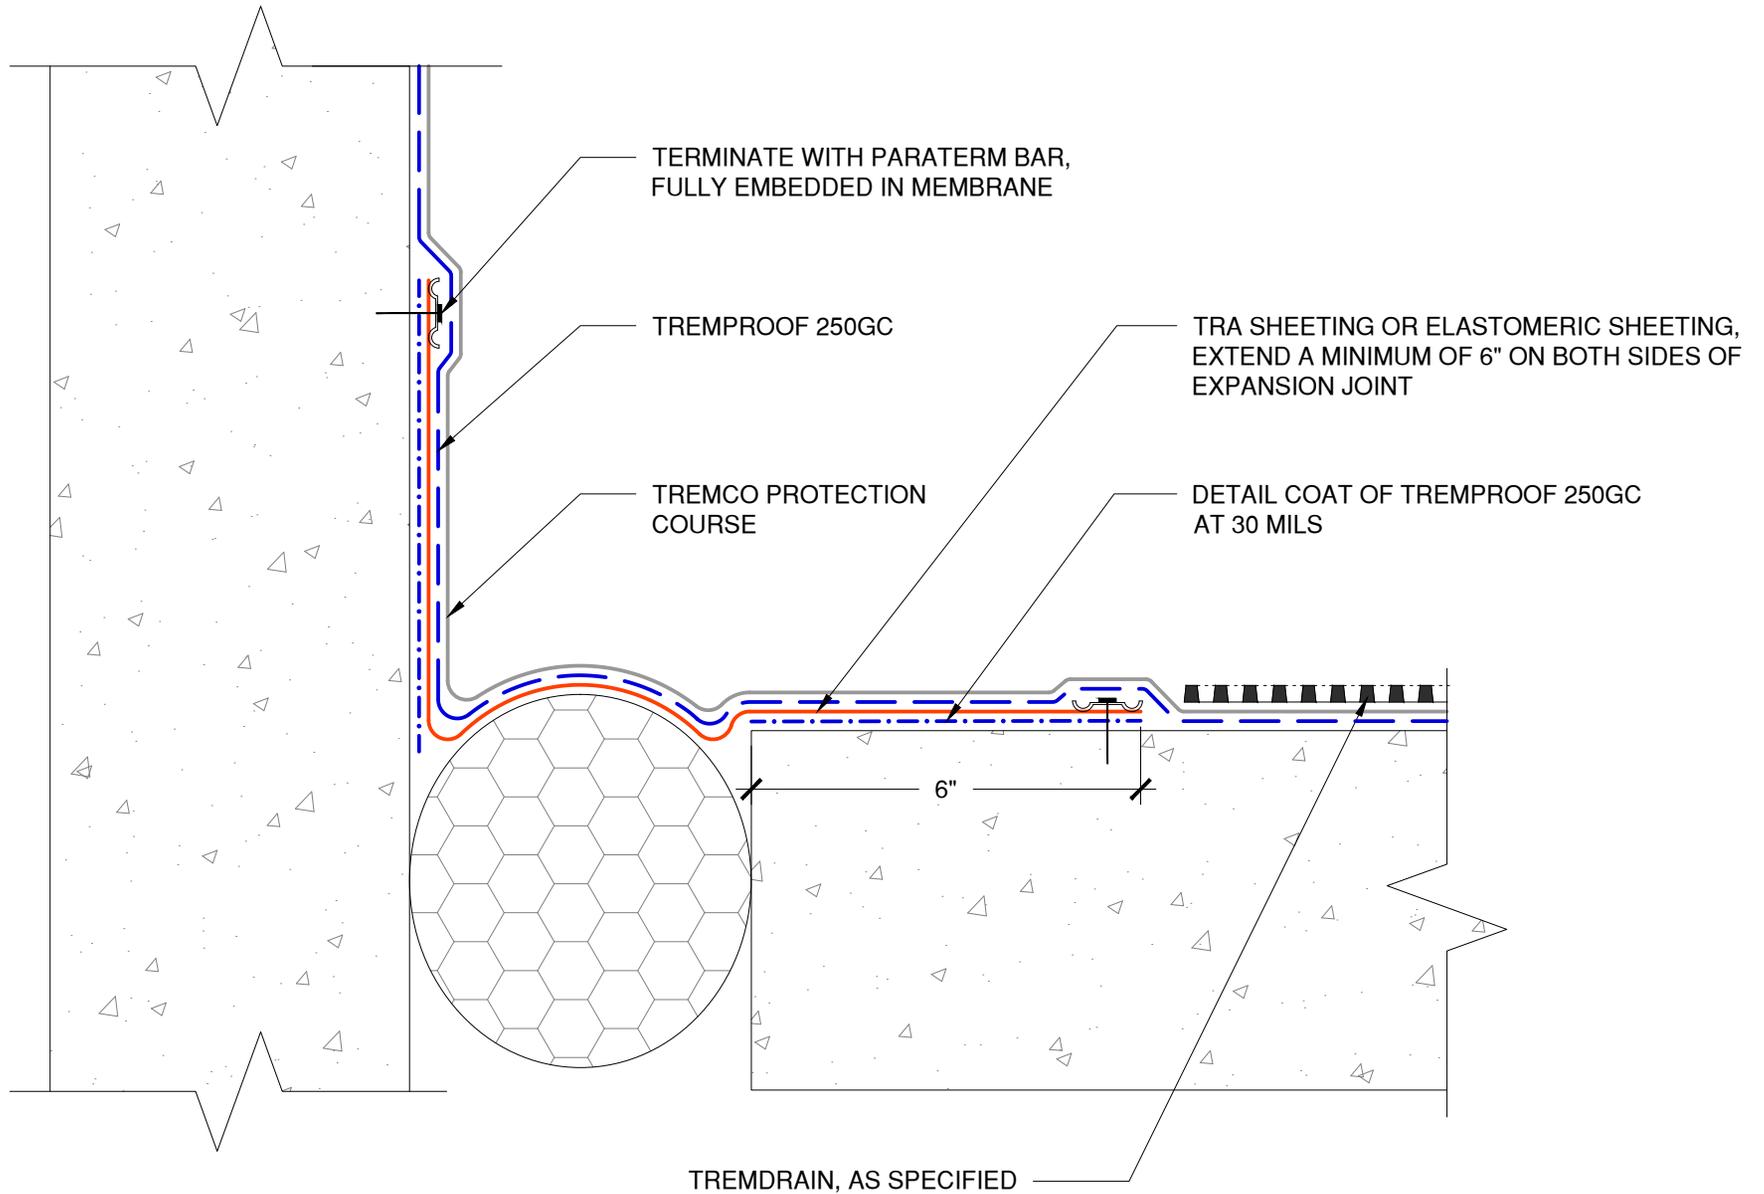

The architecture, engineering, and design of the project using the Tremco products are the responsibility of the project's design professional. All products and systems must comply with local building codes and standards. This detail is for general information and guidance only and Tremco specifically disclaims any liability for the use of this detail. The project design professional determines, in its sole discretion, whether this detail or a functionally equivalent detail is best suited for the project. This detail is subject to change without notice. Contact Tremco to ensure you have the most recent version.

TREMproof 250GC



Detail: TREMproof 250GC Floor to Wall Expansion Joint with TRA/Elastomeric Sheeting

File Name:

Drawn by: KAB

Checked by: WH

Scale: NTS


Date: 2/25/2022

C-250GC-EJ-FW-01



Tremco Technical Support: 866-209-2404

www.tremcocpg.com

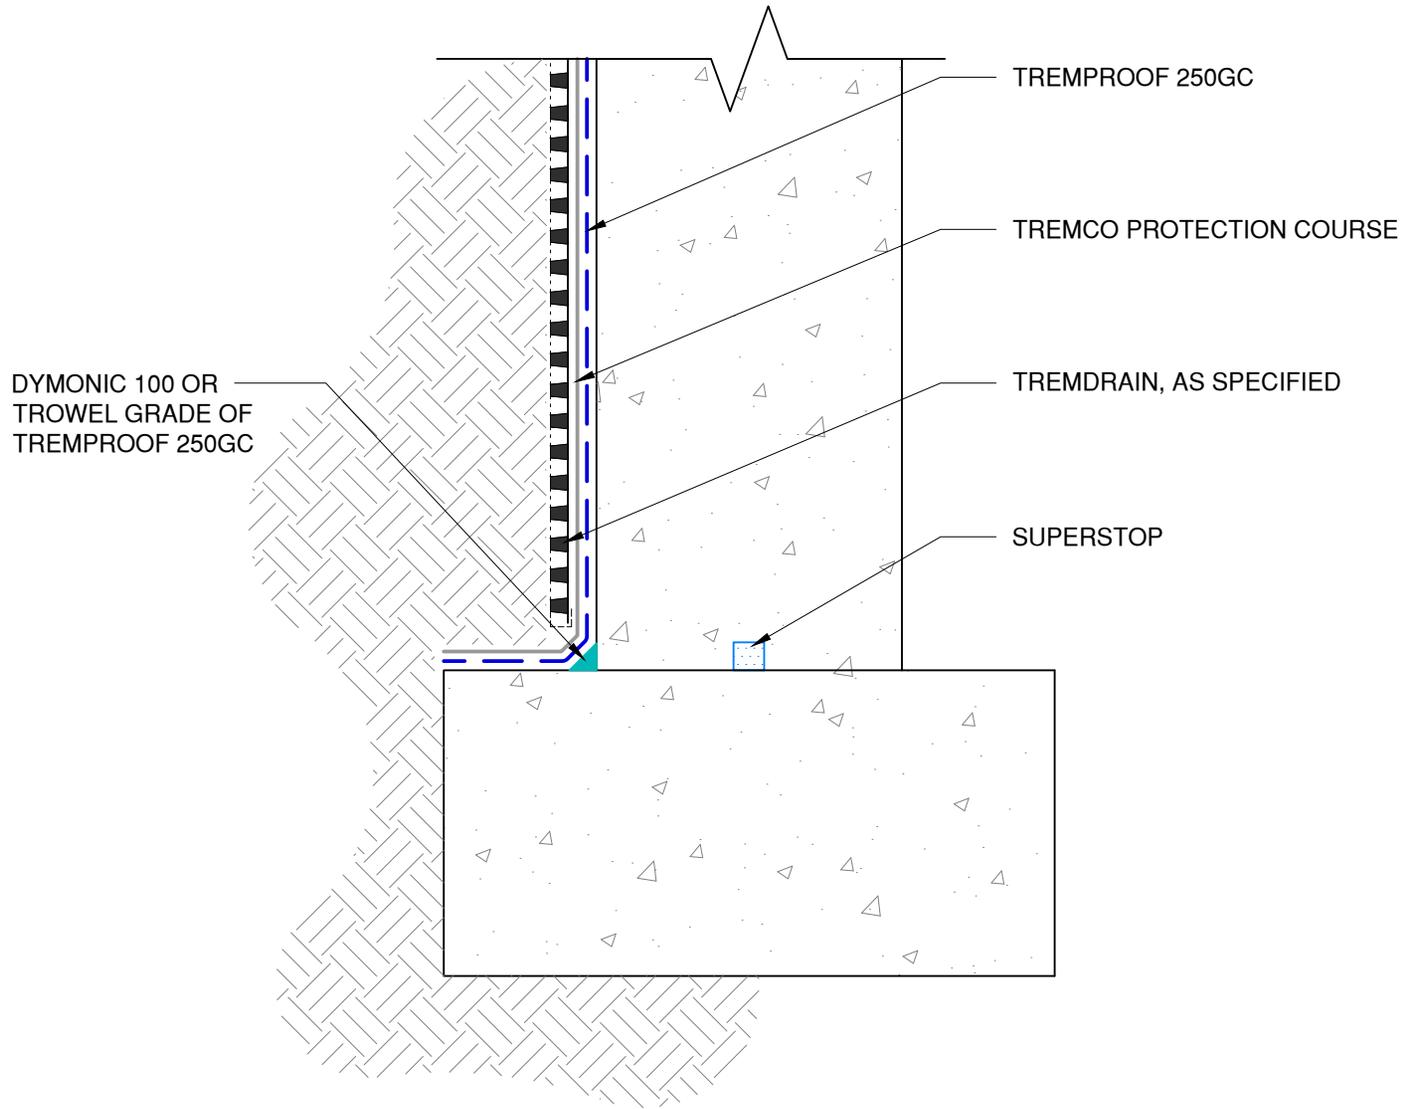

The architecture, engineering, and design of the project using the Tremco products are the responsibility of the project's design professional. All products and systems must comply with local building codes and standards. This detail is for general information and guidance only and Tremco specifically disclaims any liability for the use of this detail. The project design professional determines, in its sole discretion, whether this detail or a functionally equivalent detail is best suited for the project. This detail is subject to change without notice. Contact Tremco to ensure you have the most recent version.

TREMProof 250GC



Detail: TREMProof 250GC at Footer

Drawn by: KAB

Checked by: WH

Scale: NTS


Date: 2/25/2022

File Name:

C-250GC-G-01



www.tremcocpg.com

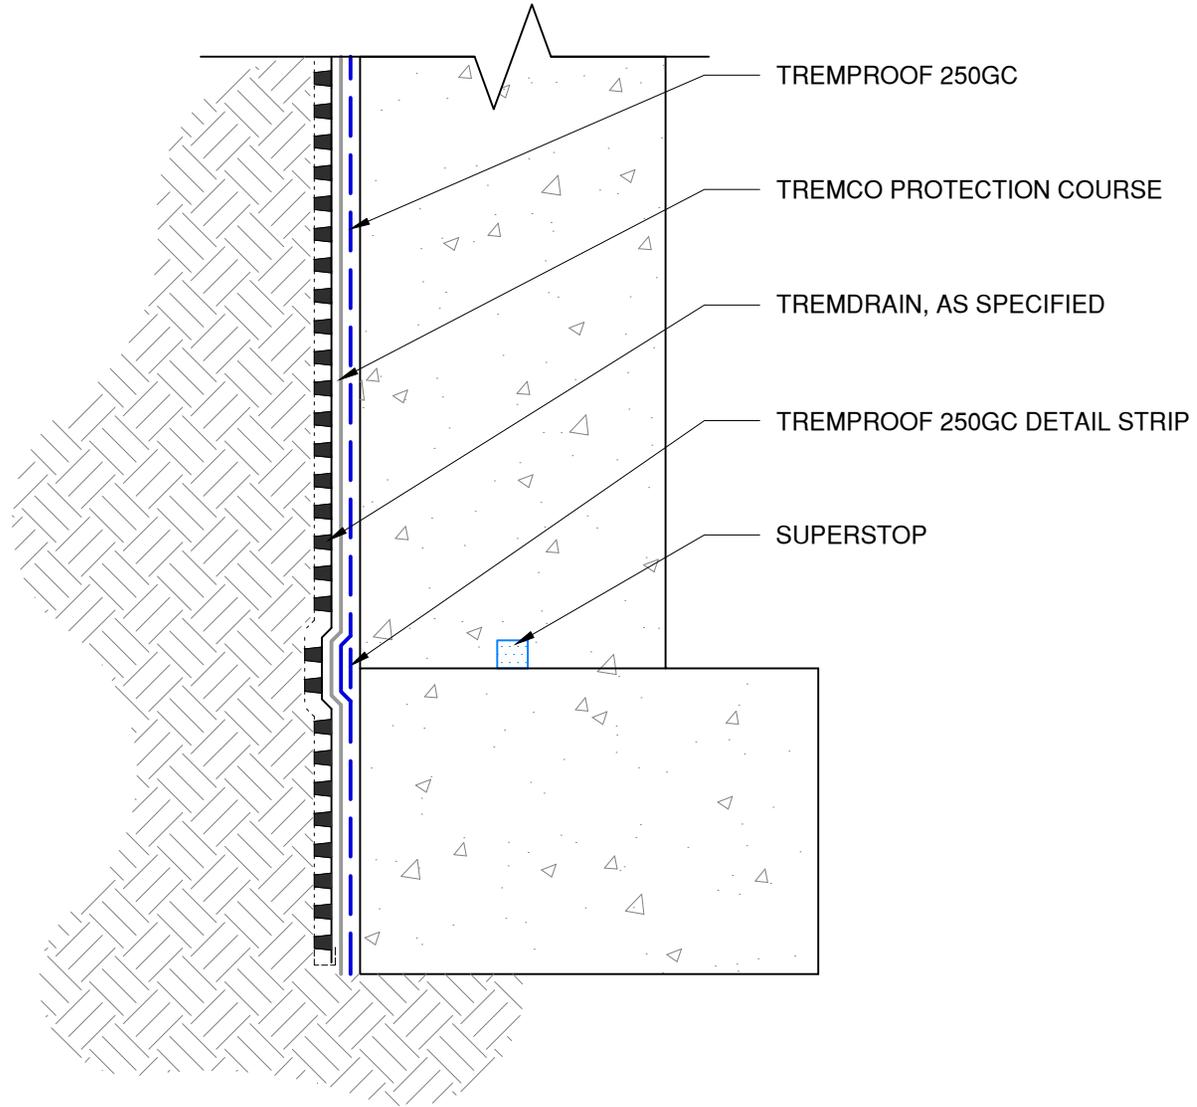

The architecture, engineering, and design of the project using the Tremco products are the responsibility of the project's design professional. All products and systems must comply with local building codes and standards. This detail is for general information and guidance only and Tremco specifically disclaims any liability for the use of this detail. The project design professional determines, in its sole discretion, whether this detail or a functionally equivalent detail is best suited for the project. This detail is subject to change without notice. Contact Tremco to ensure you have the most recent version.

TREMPROOF 250GC



Detail: TREMPROOF 250GC at Flush Footer

File Name:

Drawn by: HDE

Checked by: WH

Scale: NTS

Date: 6/15/2023


C-250GC-G-02

Tremco Technical Support: 866-209-2404

www.tremcocpg.com



Construction Products Group

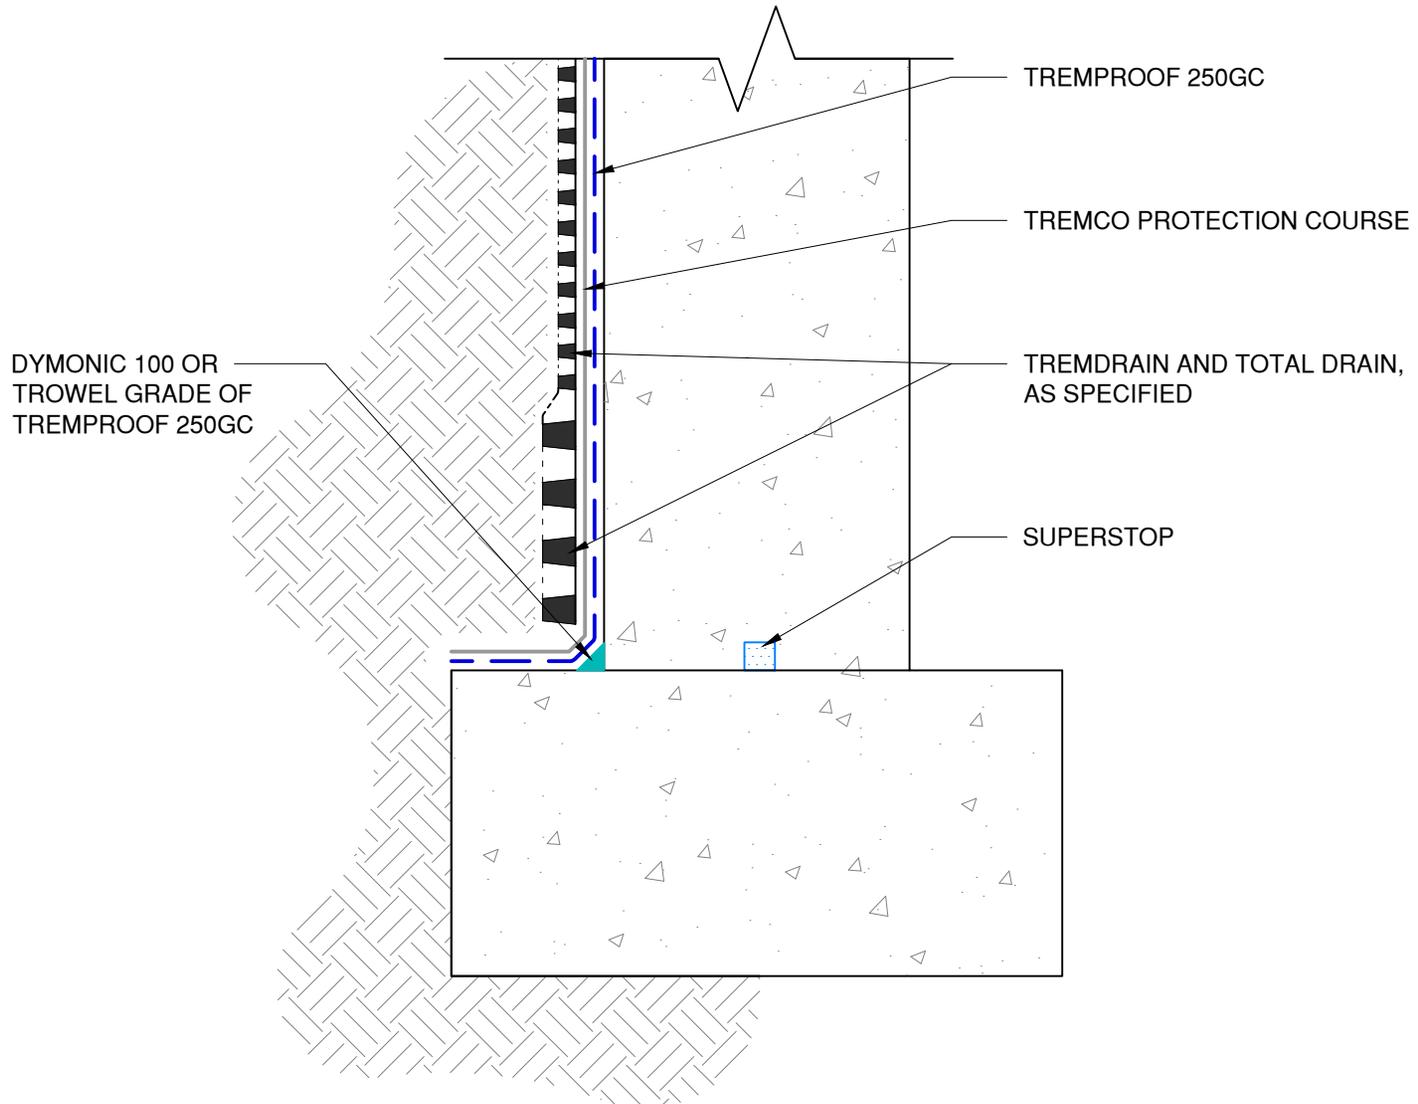

The architecture, engineering, and design of the project using the Tremco products are the responsibility of the project's design professional. All products and systems must comply with local building codes and standards. This detail is for general information and guidance only and Tremco specifically disclaims any liability for the use of this detail. The project design professional determines, in its sole discretion, whether this detail or a functionally equivalent detail is best suited for the project. This detail is subject to change without notice. Contact Tremco to ensure you have the most recent version.

TREMProof 250GC

	Detail: TREMProof 250GC at Footer with TREMDrain Total Drain				File Name:	
	Drawn by: KAB	Checked by: WH	Scale: NTS	Date: 6/13/2023	C-250GC-G-03	
www.tremcocpg.com						

Tremco Technical Support: 866-209-2404


Construction Products Group

TREMDRAIN, AS SPECIFIED

TREMPROOF 250GC

TREMCO PROTECTION COURSE

DETAIL COAT OF TREMPROOF 250GC AT 30 MILS

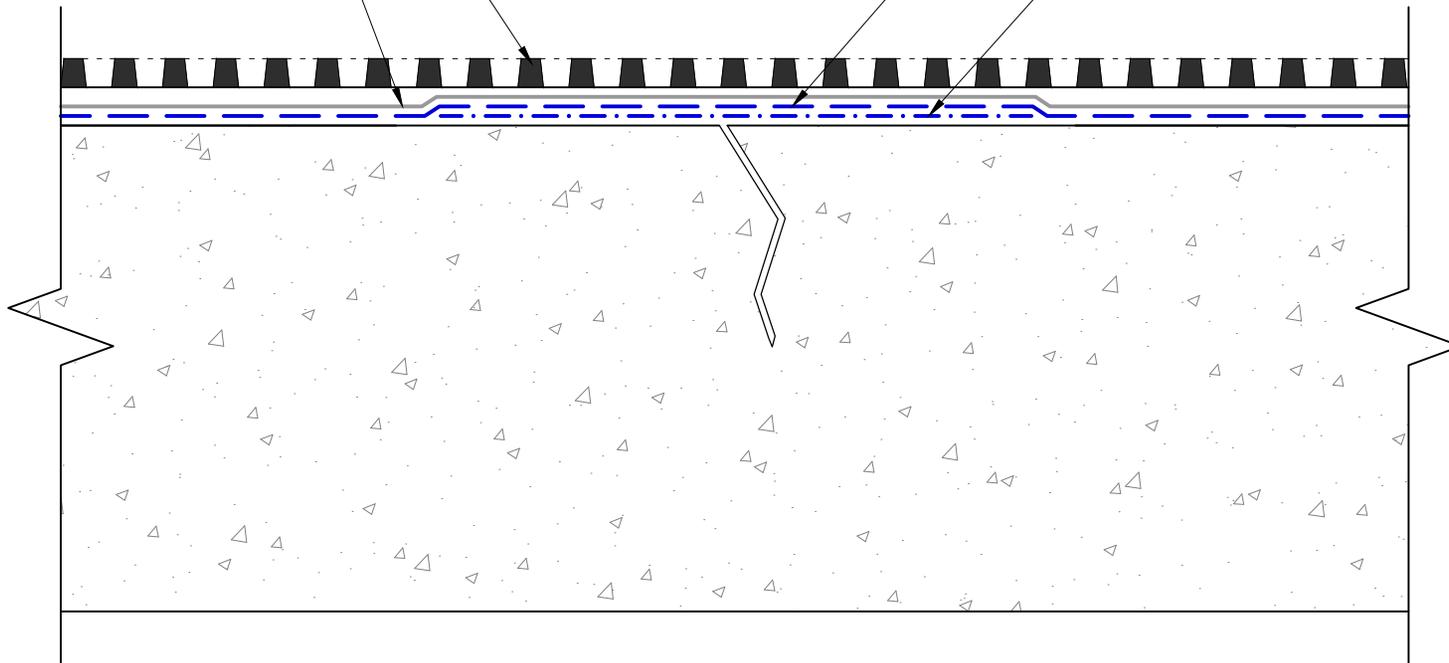

The architecture, engineering, and design of the project using the Tremco products are the responsibility of the project's design professional. All products and systems must comply with local building codes and standards. This detail is for general information and guidance only and Tremco specifically disclaims any liability for the use of this detail. The project design professional determines, in its sole discretion, whether this detail or a functionally equivalent detail is best suited for the project. This detail is subject to change without notice. Contact Tremco to ensure you have the most recent version.

TREMProof 250GC

Detail: TREMProof 250GC Treatment of Cracks Less Than 1/16"

File Name:

C-250GC-G-04



Tremco Technical Support: 866-209-2404

Drawn by: KAB

Checked by: WH

Scale: NTS


Date: 6/13/2023

www.tremcocpg.com



Construction Products Group

NOTE: PEDESTRIAN TRAFFIC PAVER SYSTEM

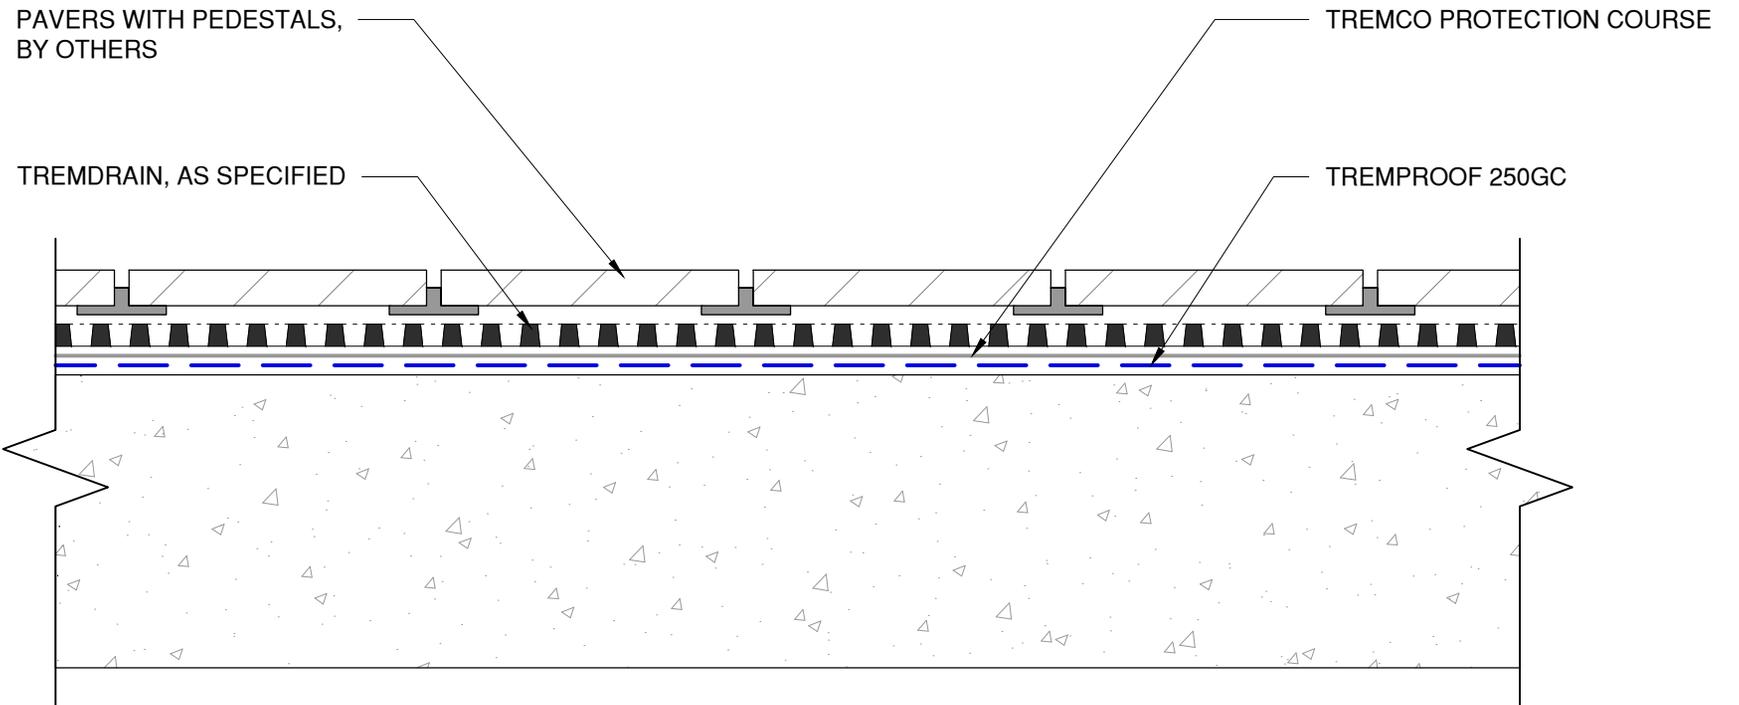

The architecture, engineering, and design of the project using the Tremco products are the responsibility of the project's design professional. All products and systems must comply with local building codes and standards. This detail is for general information and guidance only and Tremco specifically disclaims any liability for the use of this detail. The project design professional determines, in its sole discretion, whether this detail or a functionally equivalent detail is best suited for the project. This detail is subject to change without notice. Contact Tremco to ensure you have the most recent version.

TREMproof 250GC



Tremco Technical Support: 866-209-2404

Detail: TREMproof 250GC at Non-Insulated Plaza with Pavers

Drawn by: KAB

Checked by: WH

Scale: NTS

Date: 6/13/2023

File Name:

C-250GC-G-06

www.tremcocpg.com



Construction Products Group

NOTE: PEDESTRIAN TRAFFIC PAVER SYSTEM


PAVERS WITH PEDESTALS,
BY OTHERS

INSULATION, BY OTHERS

TREMDRAIN, AS SPECIFIED

TREMCO PROTECTION COURSE

TREMPROOF 250GC

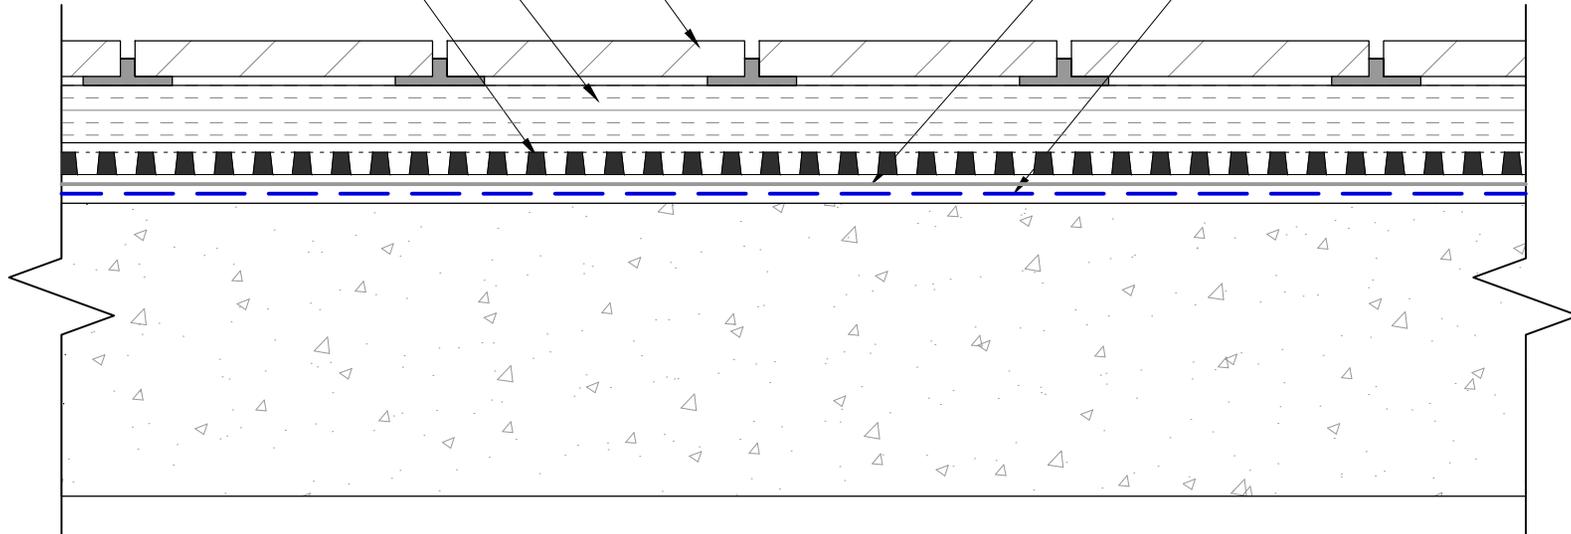

The architecture, engineering, and design of the project using the Tremco products are the responsibility of the project's design professional. All products and systems must comply with local building codes and standards. This detail is for general information and guidance only and Tremco specifically disclaims any liability for the use of this detail. The project design professional determines, in its sole discretion, whether this detail or a functionally equivalent detail is best suited for the project. This detail is subject to change without notice. Contact Tremco to ensure you have the most recent version.

TREMPROOF 250GC

Detail: TREMPROOF 250GC at Insulated Plaza with Pavers

File Name:

Drawn by: KAB

Checked by: WH

Scale: NTS

Date: 6/13/2023

C-250GC-G-07




Tremco Technical Support: 866-209-2404

www.tremcocpg.com



Construction Products Group

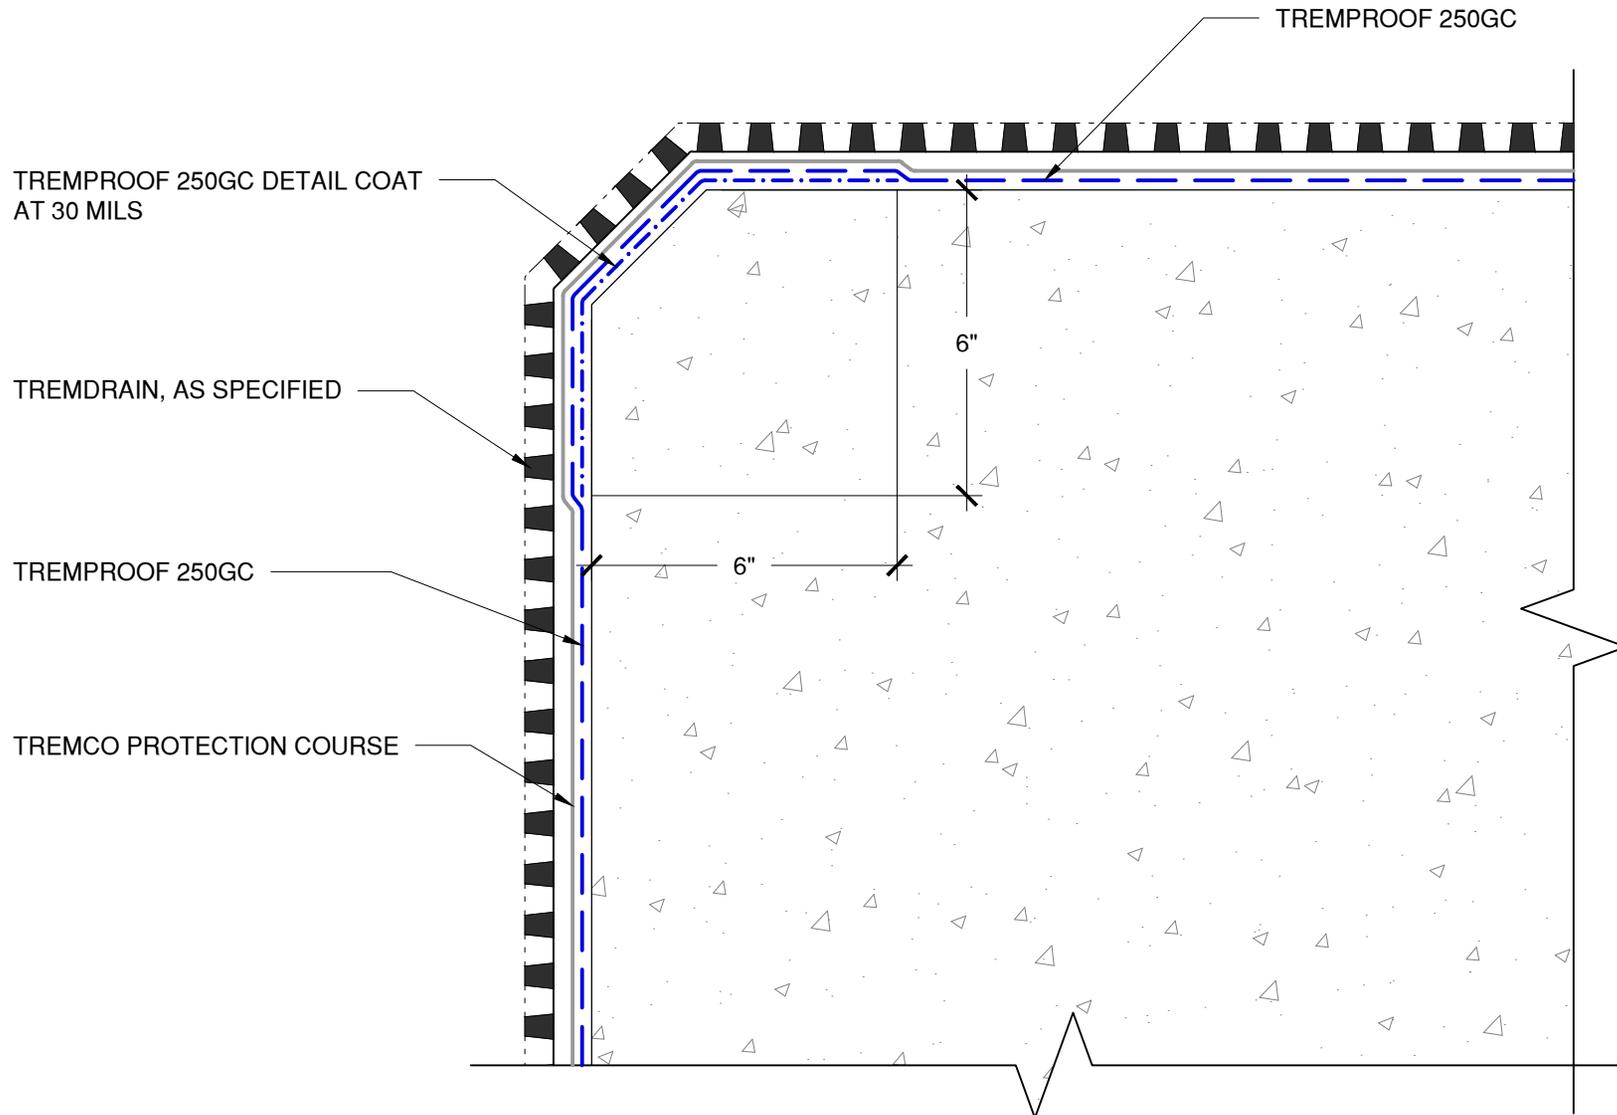

The architecture, engineering, and design of the project using the Tremco products are the responsibility of the project's design professional. All products and systems must comply with local building codes and standards. This detail is for general information and guidance only and Tremco specifically disclaims any liability for the use of this detail. The project design professional determines, in its sole discretion, whether this detail or a functionally equivalent detail is best suited for the project. This detail is subject to change without notice. Contact Tremco to ensure you have the most recent version.

TREMPROOF 250GC



Detail: TREMPROOF 250GC at Typical Outside Corner

File Name:

Drawn by: KAB

Checked by: WH

Scale: NTS

Date: 6/13/2023


C-250GC-G-08



Construction Products Group

Tremco Technical Support: 866-209-2404

www.tremcocpg.com

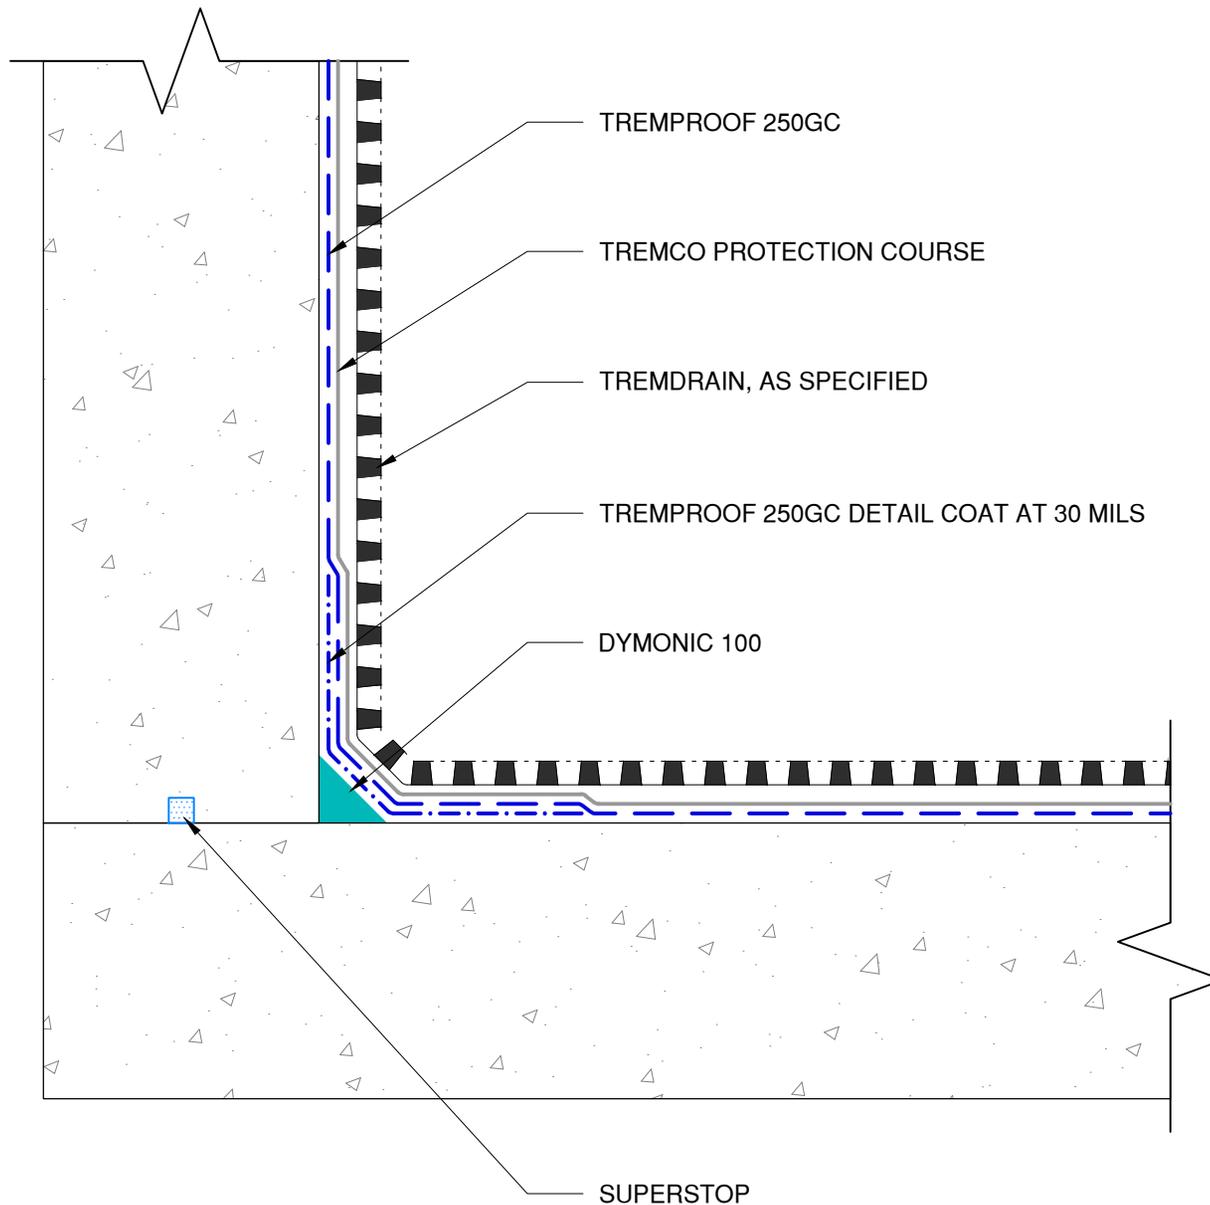

The architecture, engineering, and design of the project using the Tremco products are the responsibility of the project's design professional. All products and systems must comply with local building codes and standards. This detail is for general information and guidance only and Tremco specifically disclaims any liability for the use of this detail. The project design professional determines, in its sole discretion, whether this detail or a functionally equivalent detail is best suited for the project. This detail is subject to change without notice. Contact Tremco to ensure you have the most recent version.

TREMproof 250GC



Detail: TREMproof 250GC at Typical Inside Corner

File Name:

Drawn by: KAB

Checked by: WH

Scale: NTS

Date: 6/13/2023


C-250GC-G-09



Tremco Technical Support: 866-209-2404

www.tremcocpg.com

Construction Products Group

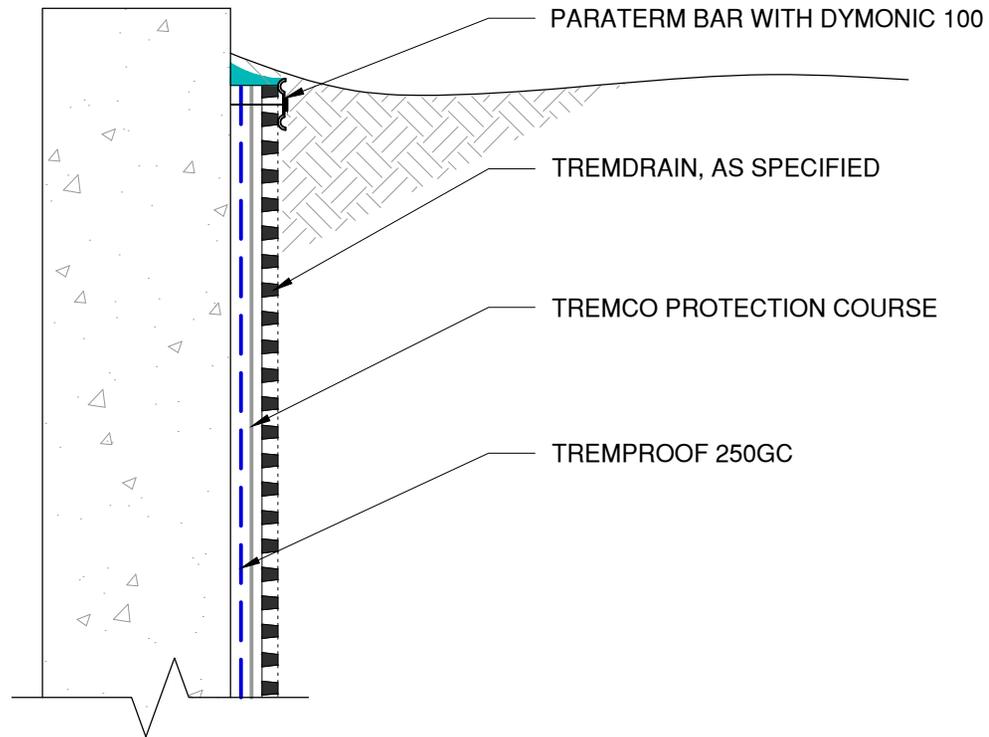

The architecture, engineering, and design of the project using the Tremco products are the responsibility of the project's design professional. All products and systems must comply with local building codes and standards. This detail is for general information and guidance only and Tremco specifically disclaims any liability for the use of this detail. The project design professional determines, in its sole discretion, whether this detail or a functionally equivalent detail is best suited for the project. This detail is subject to change without notice. Contact Tremco to ensure you have the most recent version.

TREMproof 250GC



Detail: TREMproof 250GC Termination at Top of Wall

File Name:

Drawn by: KAB

Checked by: WH

Scale: NTS

Date: 6/13/2023

C-250GC-G-10


Tremco Technical Support: 866-209-2404

www.tremcocpg.com



Construction Products Group

NOTE: PENETRATION MUST BE RIGIDLY FASTENED TO DECK ASSEMBLY. NO MOVEMENT IS ACCEPTABLE.

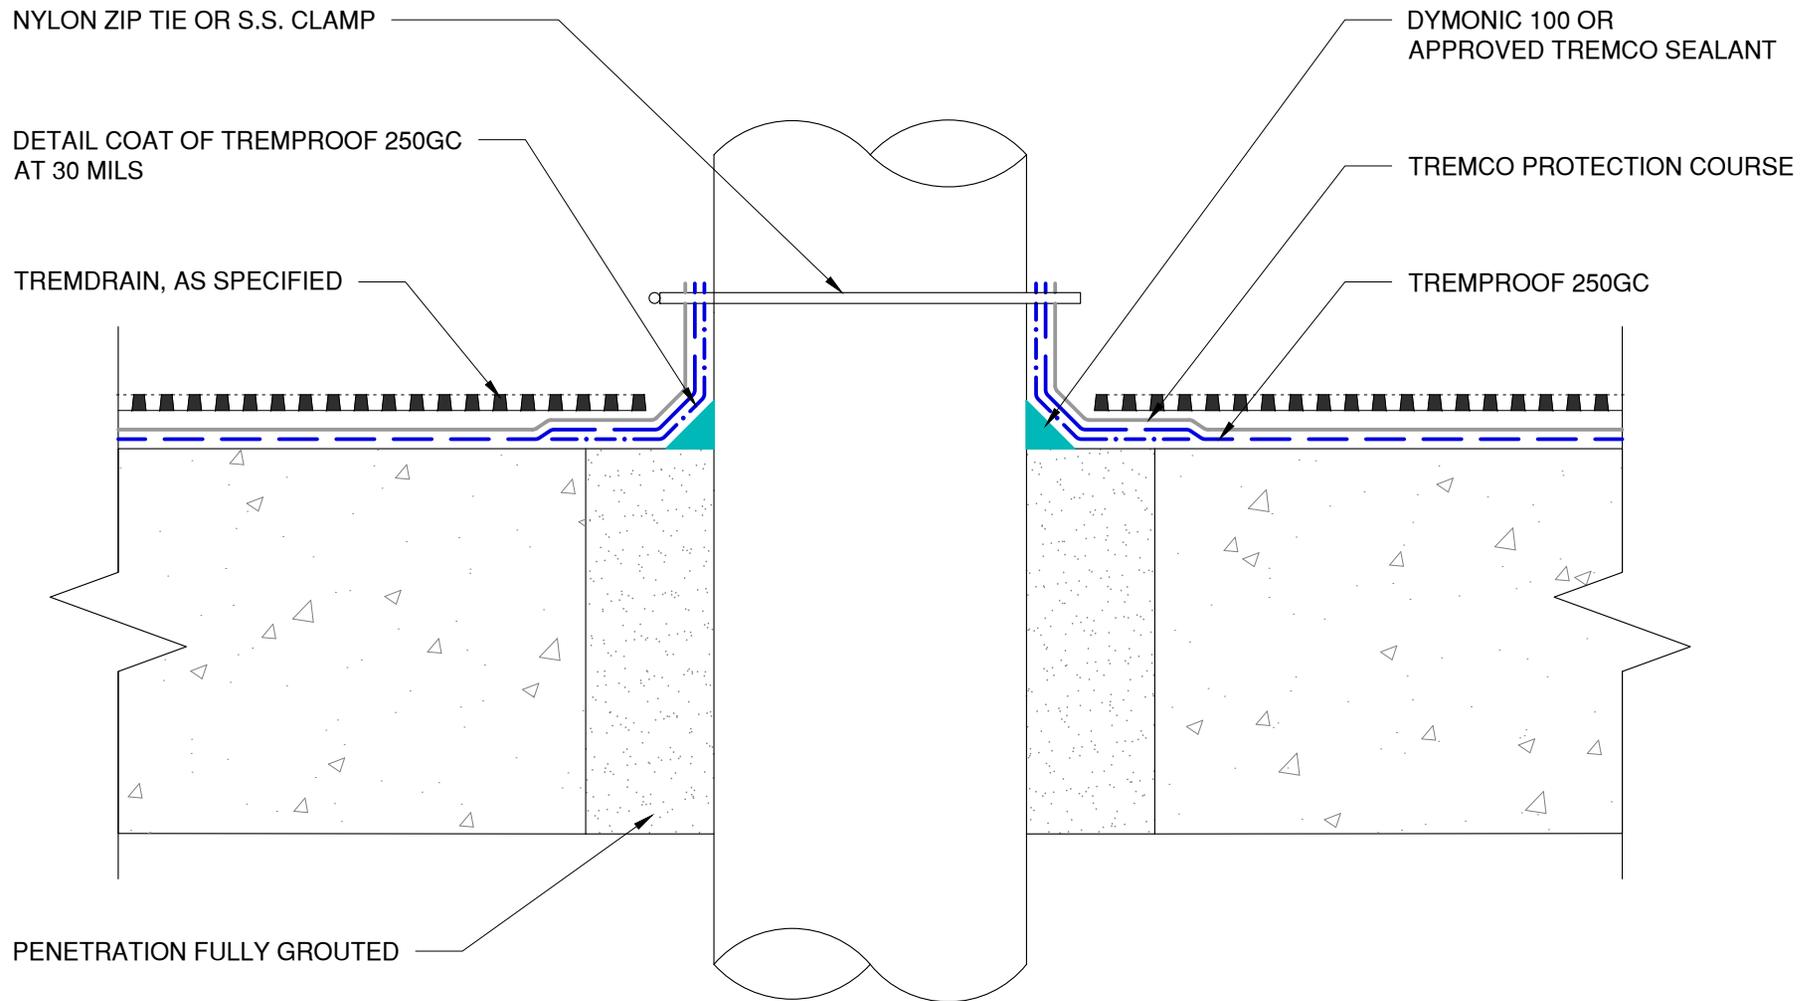

The architecture, engineering, and design of the project using the Tremco products are the responsibility of the project's design professional. All products and systems must comply with local building codes and standards. This detail is for general information and guidance only and Tremco specifically disclaims any liability for the use of this detail. The project design professional determines, in its sole discretion, whether this detail or a functionally equivalent detail is best suited for the project. This detail is subject to change without notice. Contact Tremco to ensure you have the most recent version.

TREMproof 250GC



Detail: Fully Grouted Penetration in TREMproof 250GC

File Name:

Drawn by: KAB

Checked by: WH

Scale: NTS

Date: 2/25/2022


C-250GC-P-01

Tremco Technical Support: 866-209-2404

www.tremcocpg.com



Construction Products Group

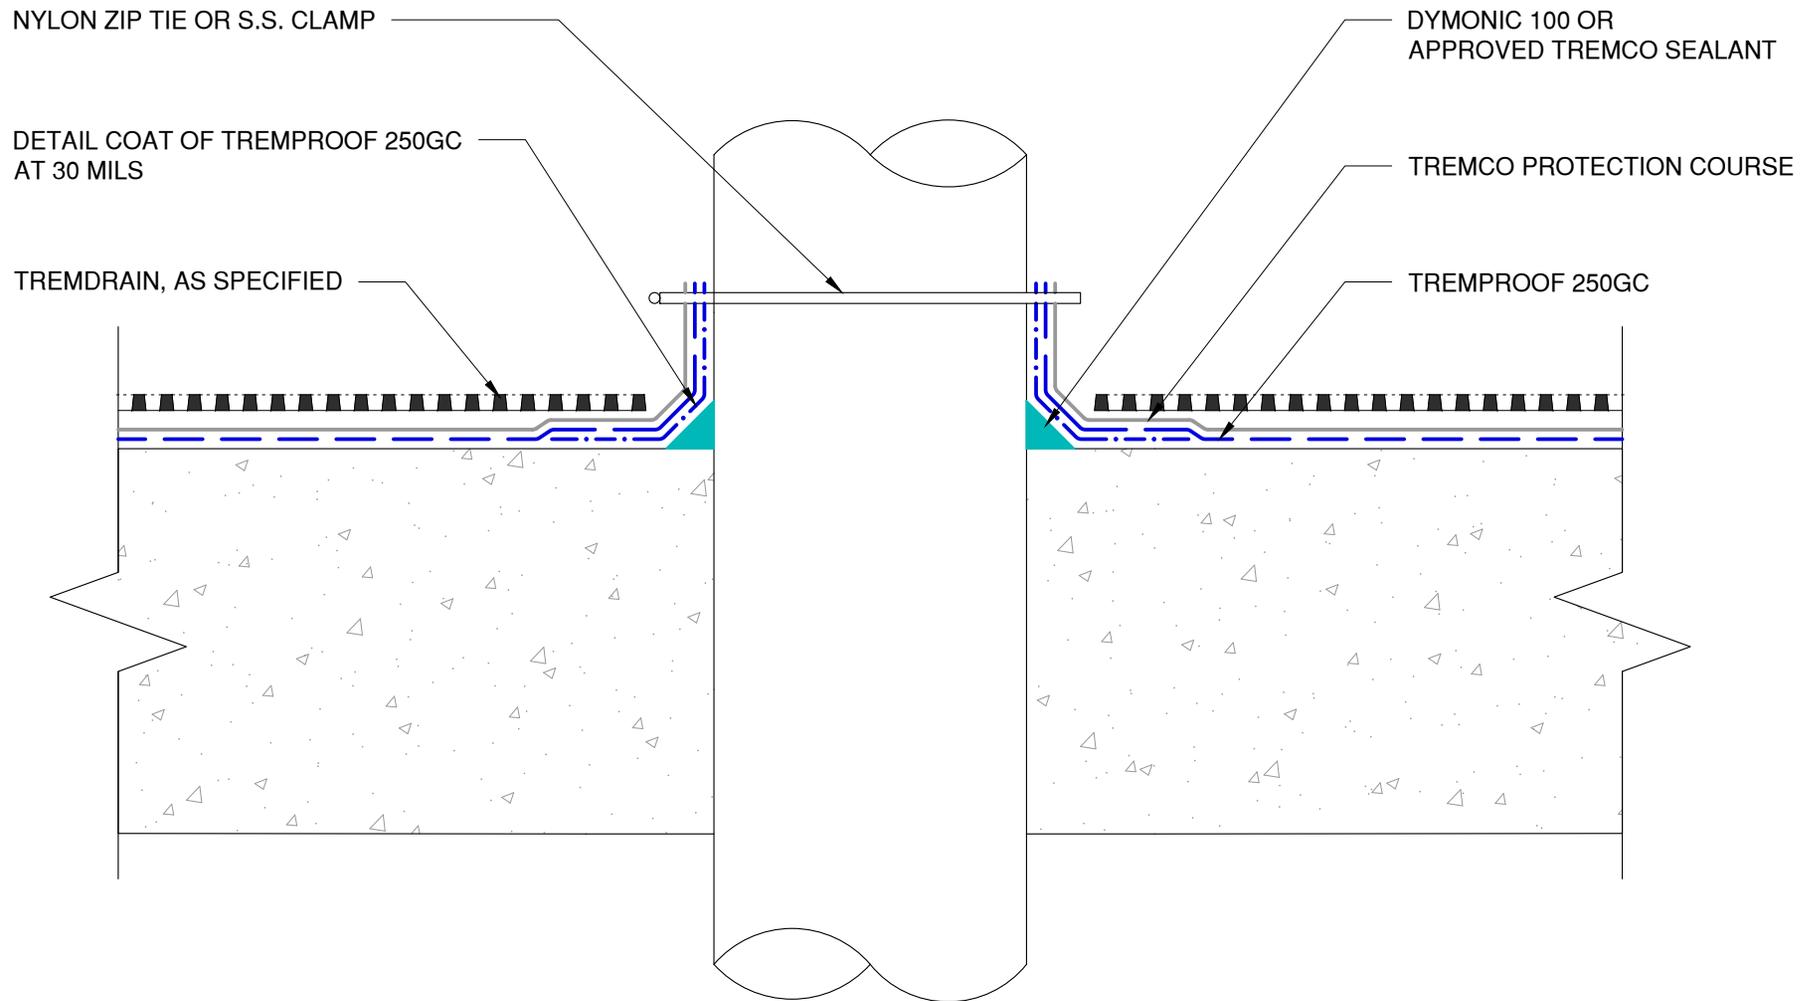

The architecture, engineering, and design of the project using the Tremco products are the responsibility of the project's design professional. All products and systems must comply with local building codes and standards. This detail is for general information and guidance only and Tremco specifically disclaims any liability for the use of this detail. The project design professional determines, in its sole discretion, whether this detail or a functionally equivalent detail is best suited for the project. This detail is subject to change without notice. Contact Tremco to ensure you have the most recent version.

TREMproof 250GC



Detail: Penetration in TREMproof 250GC

Drawn by: KAB

Checked by: WH

Scale: NTS


Date: 2/25/2022

File Name:

C-250GC-P-02



www.tremcocpg.com

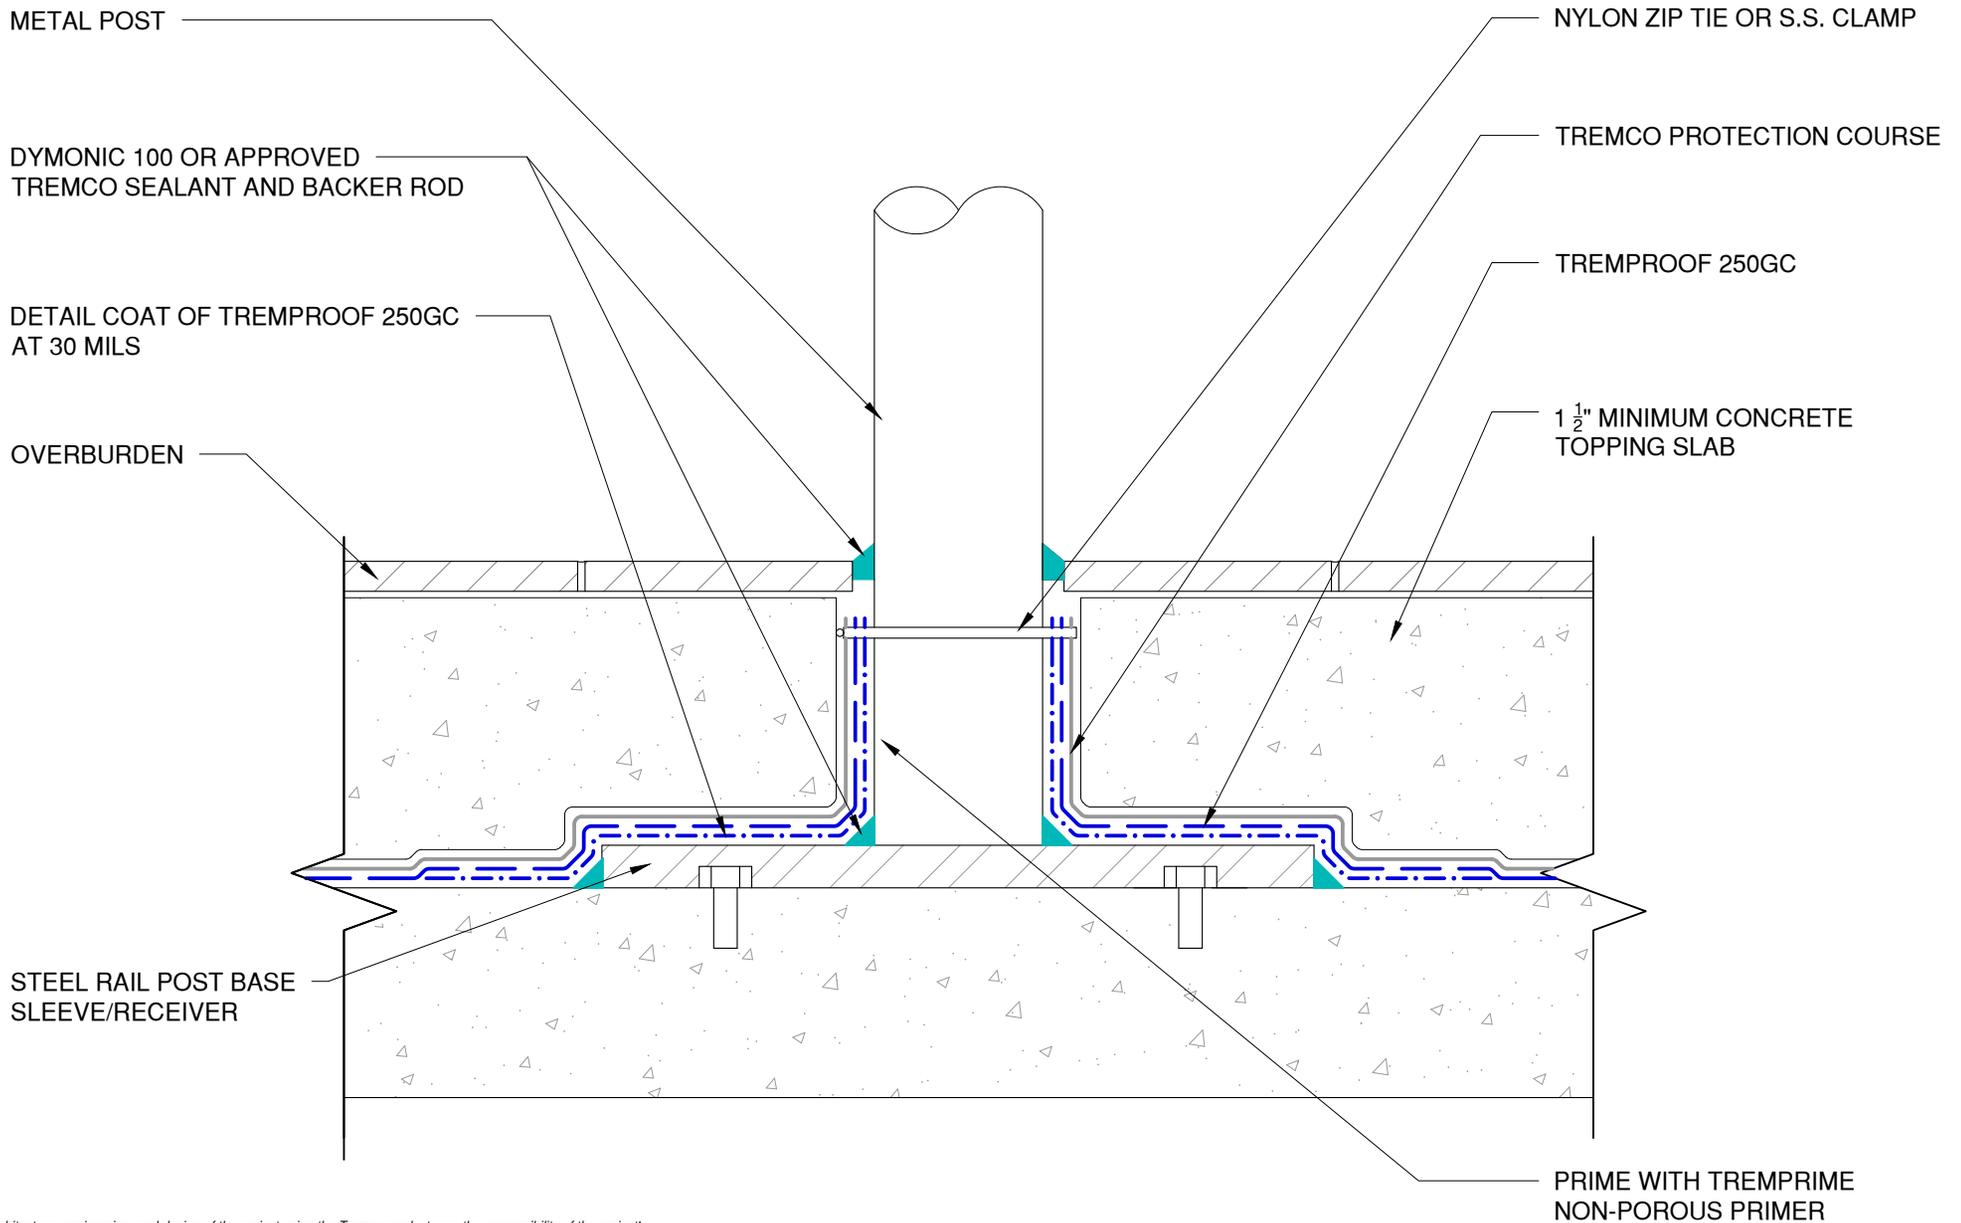

The architecture, engineering, and design of the project using the Tremco products are the responsibility of the project's design professional. All products and systems must comply with local building codes and standards. This detail is for general information and guidance only and Tremco specifically disclaims any liability for the use of this detail. The project design professional determines, in its sole discretion, whether this detail or a functionally equivalent detail is best suited for the project. This detail is subject to change without notice. Contact Tremco to ensure you have the most recent version.

TREMproof 250GC



Detail: TREMproof 250GC at Rail Post

File Name:

Drawn by: KAB

Checked by: WH

Scale: NTS

Date: 2/25/2022


C-250GC-P-03



Tremco Technical Support: 866-209-2404

www.tremcocpg.com

Construction Products Group

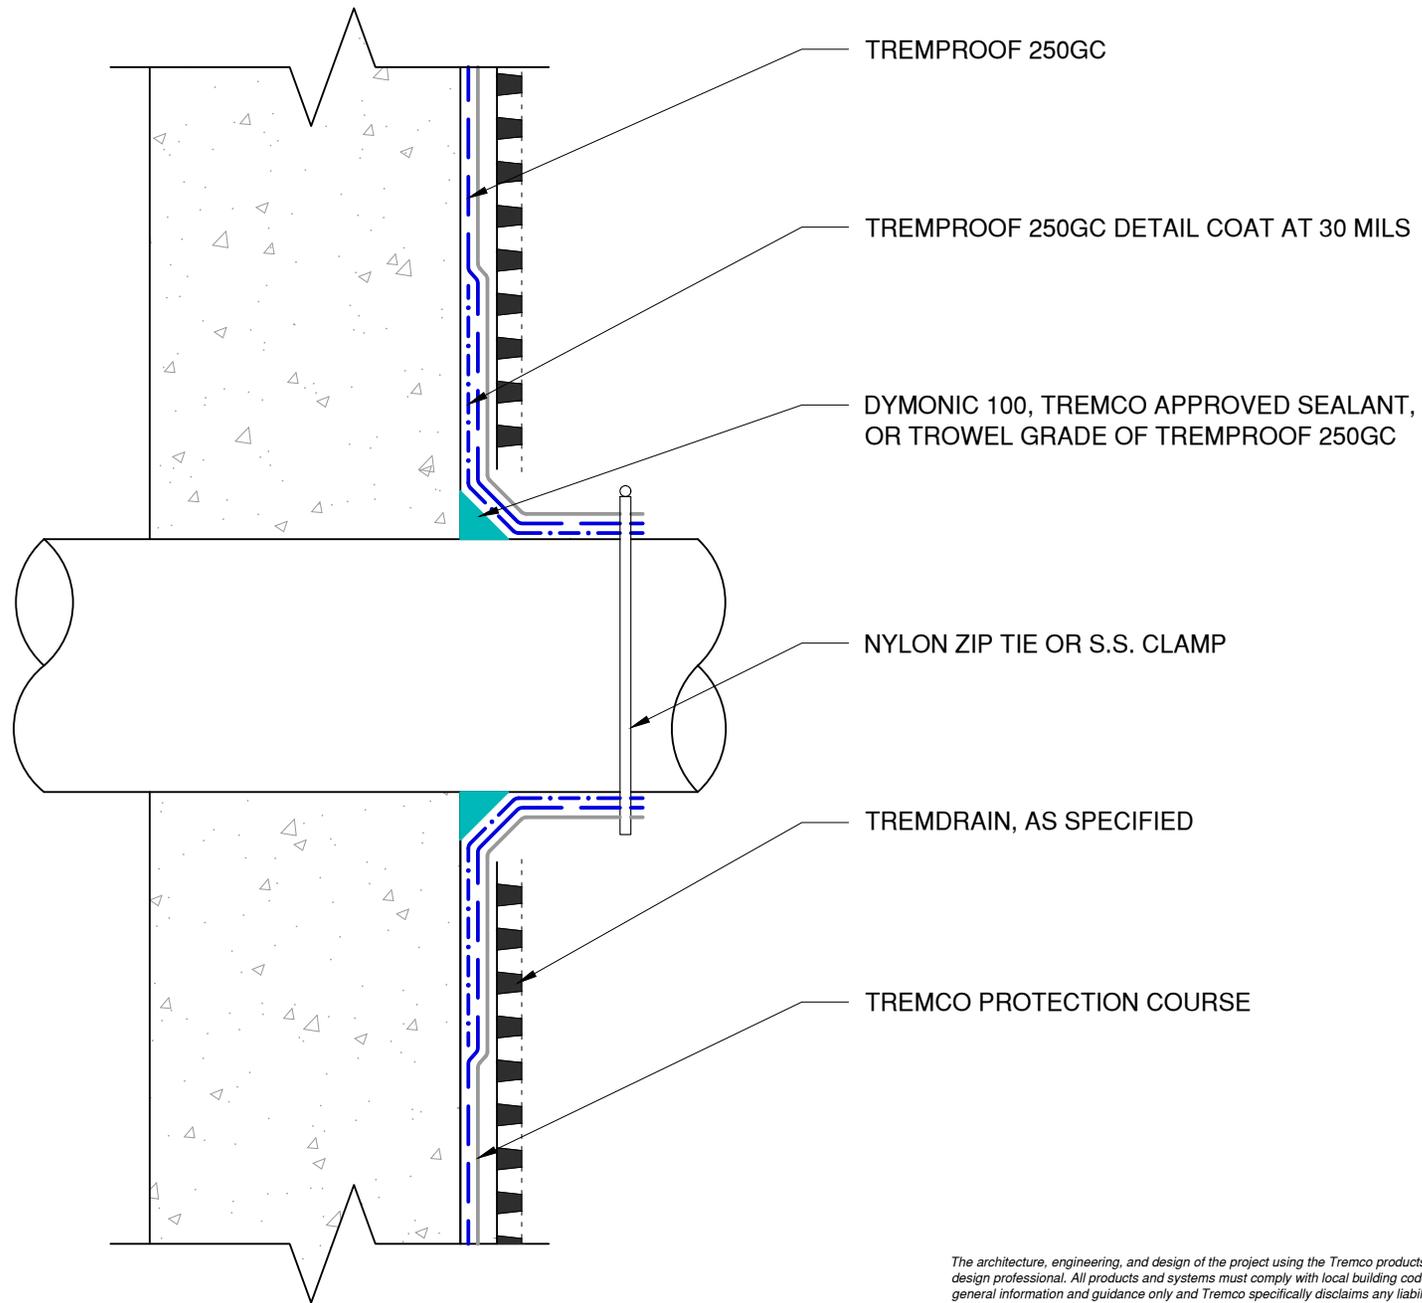

TREMPROOF 250GC

TREMPROOF 250GC DETAIL COAT AT 30 MILS

DYMONIC 100, TREMCO APPROVED SEALANT,
OR TROWEL GRADE OF TREMPROOF 250GC

NYLON ZIP TIE OR S.S. CLAMP

TREMDRAIN, AS SPECIFIED

TREMCO PROTECTION COURSE

The architecture, engineering, and design of the project using the Tremco products are the responsibility of the project's design professional. All products and systems must comply with local building codes and standards. This detail is for general information and guidance only and Tremco specifically disclaims any liability for the use of this detail. The project design professional determines, in its sole discretion, whether this detail or a functionally equivalent detail is best suited for the project. This detail is subject to change without notice. Contact Tremco to ensure you have the most recent version.

TREMProof 250GC



Detail: TREMProof 250GC at Wall Penetration

File Name:

Drawn by: KAB

Checked by: WH

Scale: NTS

Date: 2/28/2022


C-250GC-P-04



Construction Products Group

Tremco Technical Support: 866-209-2404

www.tremcocpg.com

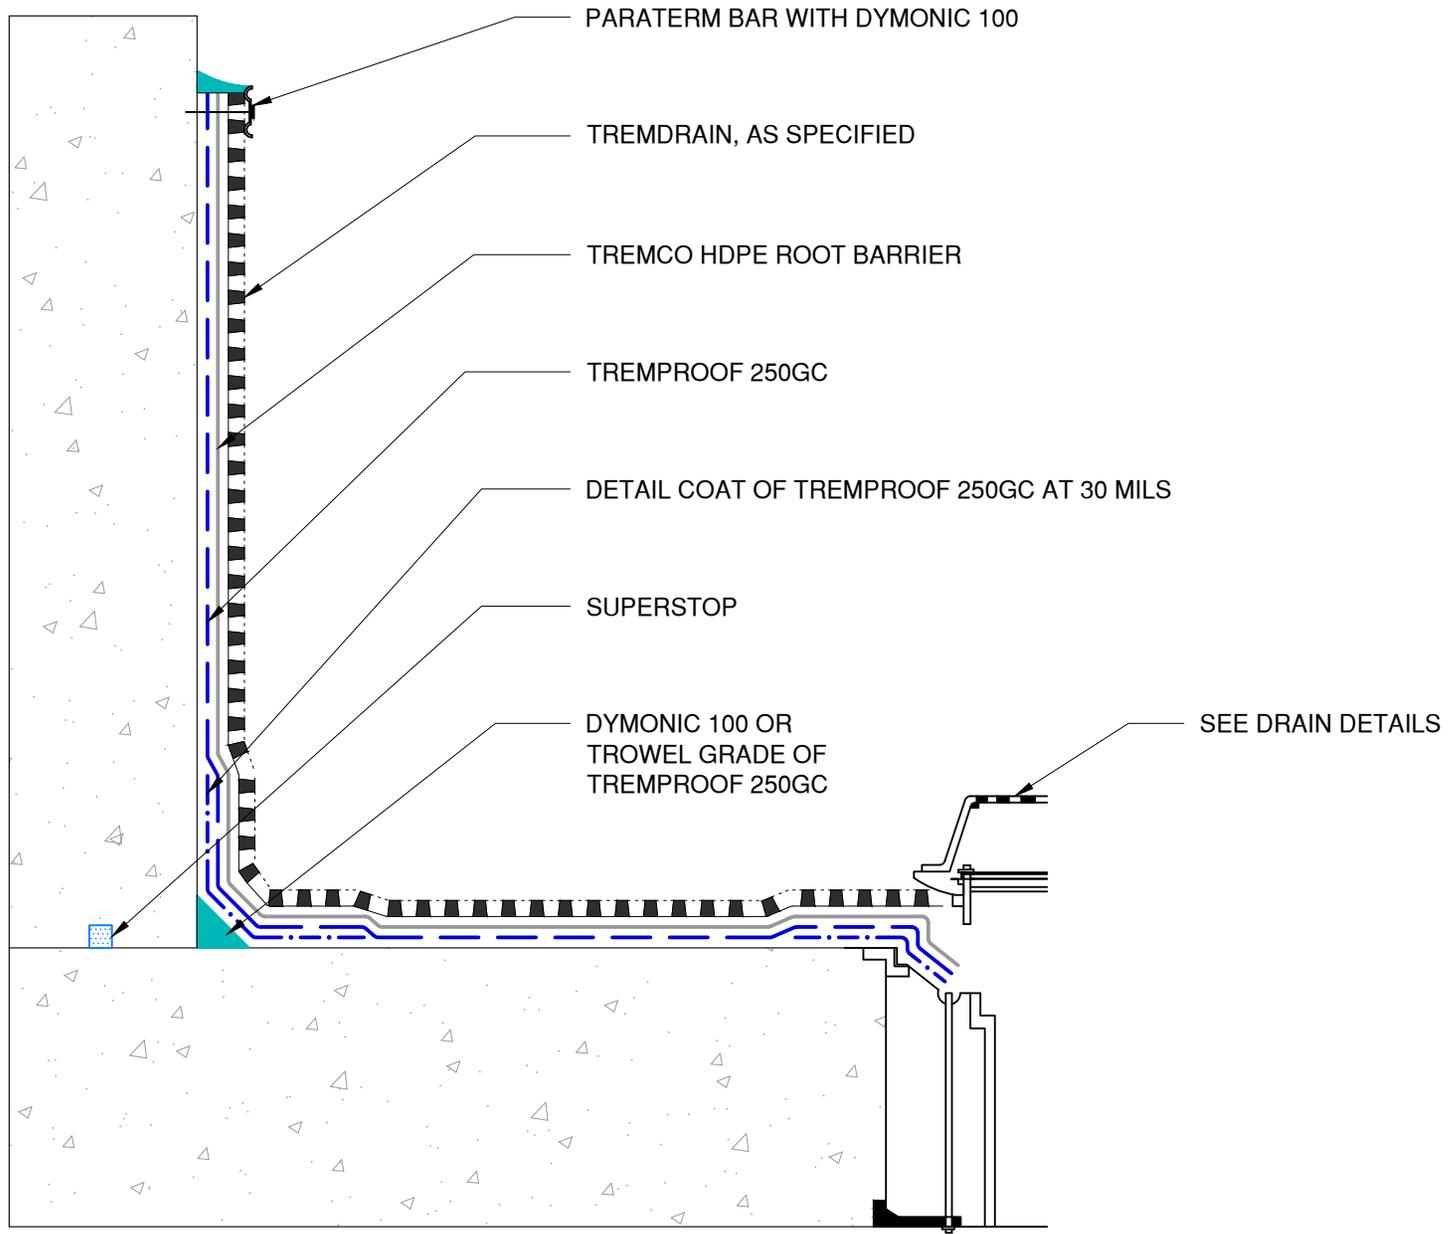

The architecture, engineering, and design of the project using the Tremco products are the responsibility of the project's design professional. All products and systems must comply with local building codes and standards. This detail is for general information and guidance only and Tremco specifically disclaims any liability for the use of this detail. The project design professional determines, in its sole discretion, whether this detail or a functionally equivalent detail is best suited for the project. This detail is subject to change without notice. Contact Tremco to ensure you have the most recent version.

TREMproof 250GC



Detail: TREMproof 250GC at Planter with Drain

File Name:

Drawn by: KAB

Checked by: WH

Scale: NTS


Date: 2/25/2022

C-250GC-PL-01



Tremco Technical Support: 866-209-2404

www.tremcocpg.com

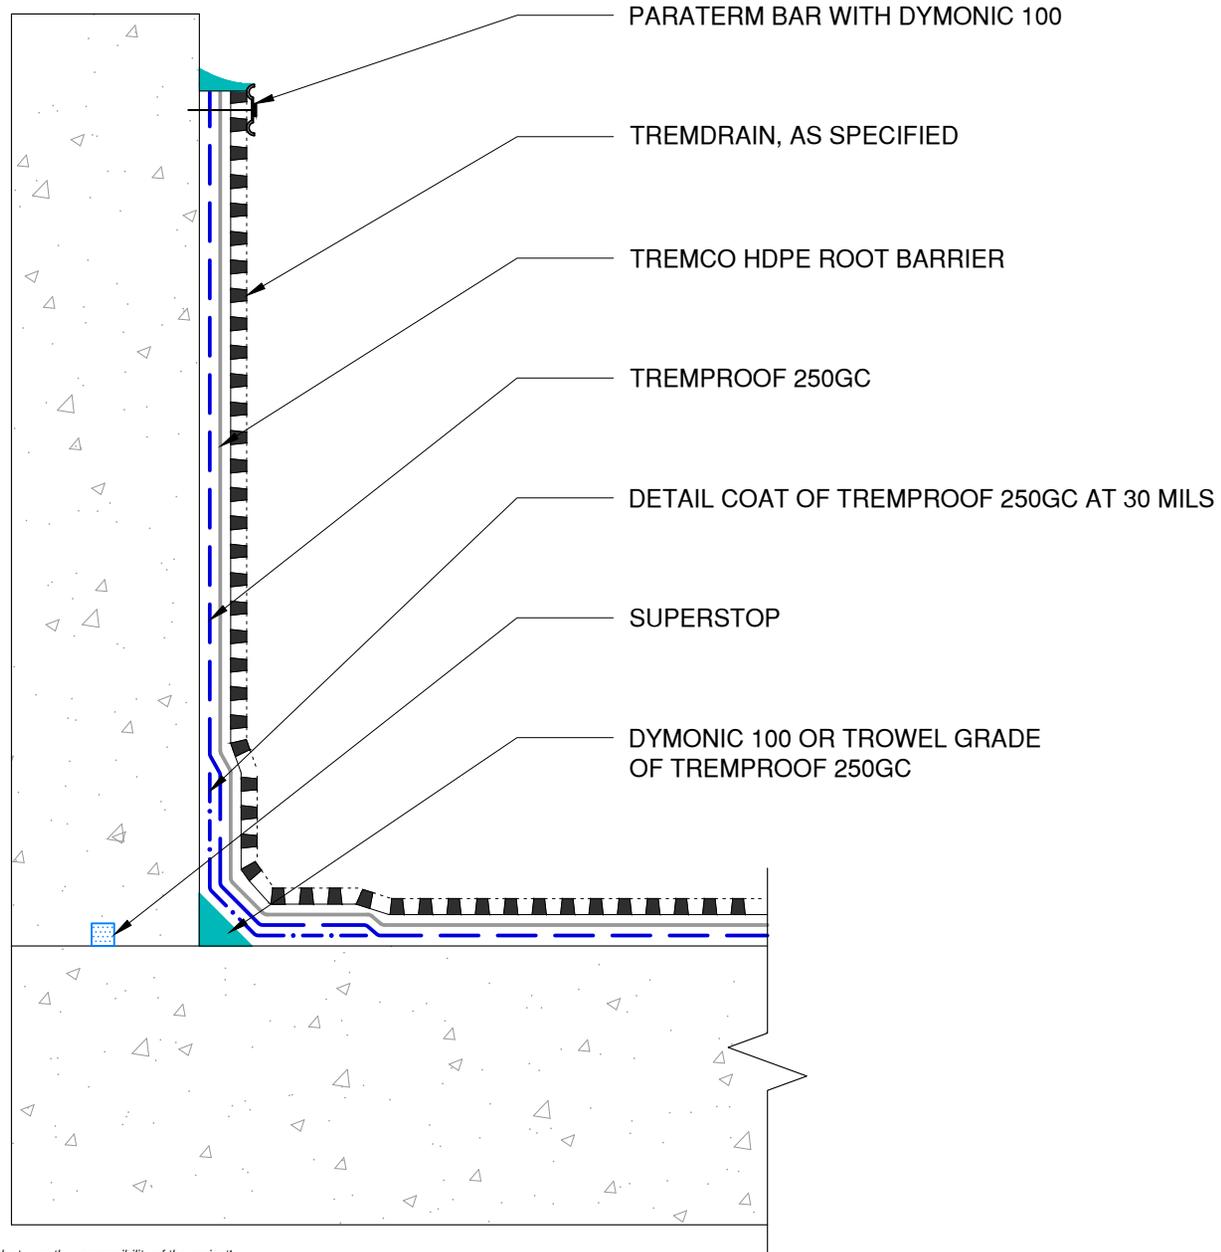

The architecture, engineering, and design of the project using the Tremco products are the responsibility of the project's design professional. All products and systems must comply with local building codes and standards. This detail is for general information and guidance only and Tremco specifically disclaims any liability for the use of this detail. The project design professional determines, in its sole discretion, whether this detail or a functionally equivalent detail is best suited for the project. This detail is subject to change without notice. Contact Tremco to ensure you have the most recent version.

TREMProof 250GC



Detail: TREMProof 250GC at Planter

Drawn by: KAB

Checked by: WH

Scale: NTS


Date: 2/25/2022

File Name:

C-250GC-PL-02



www.tremcocpg.com

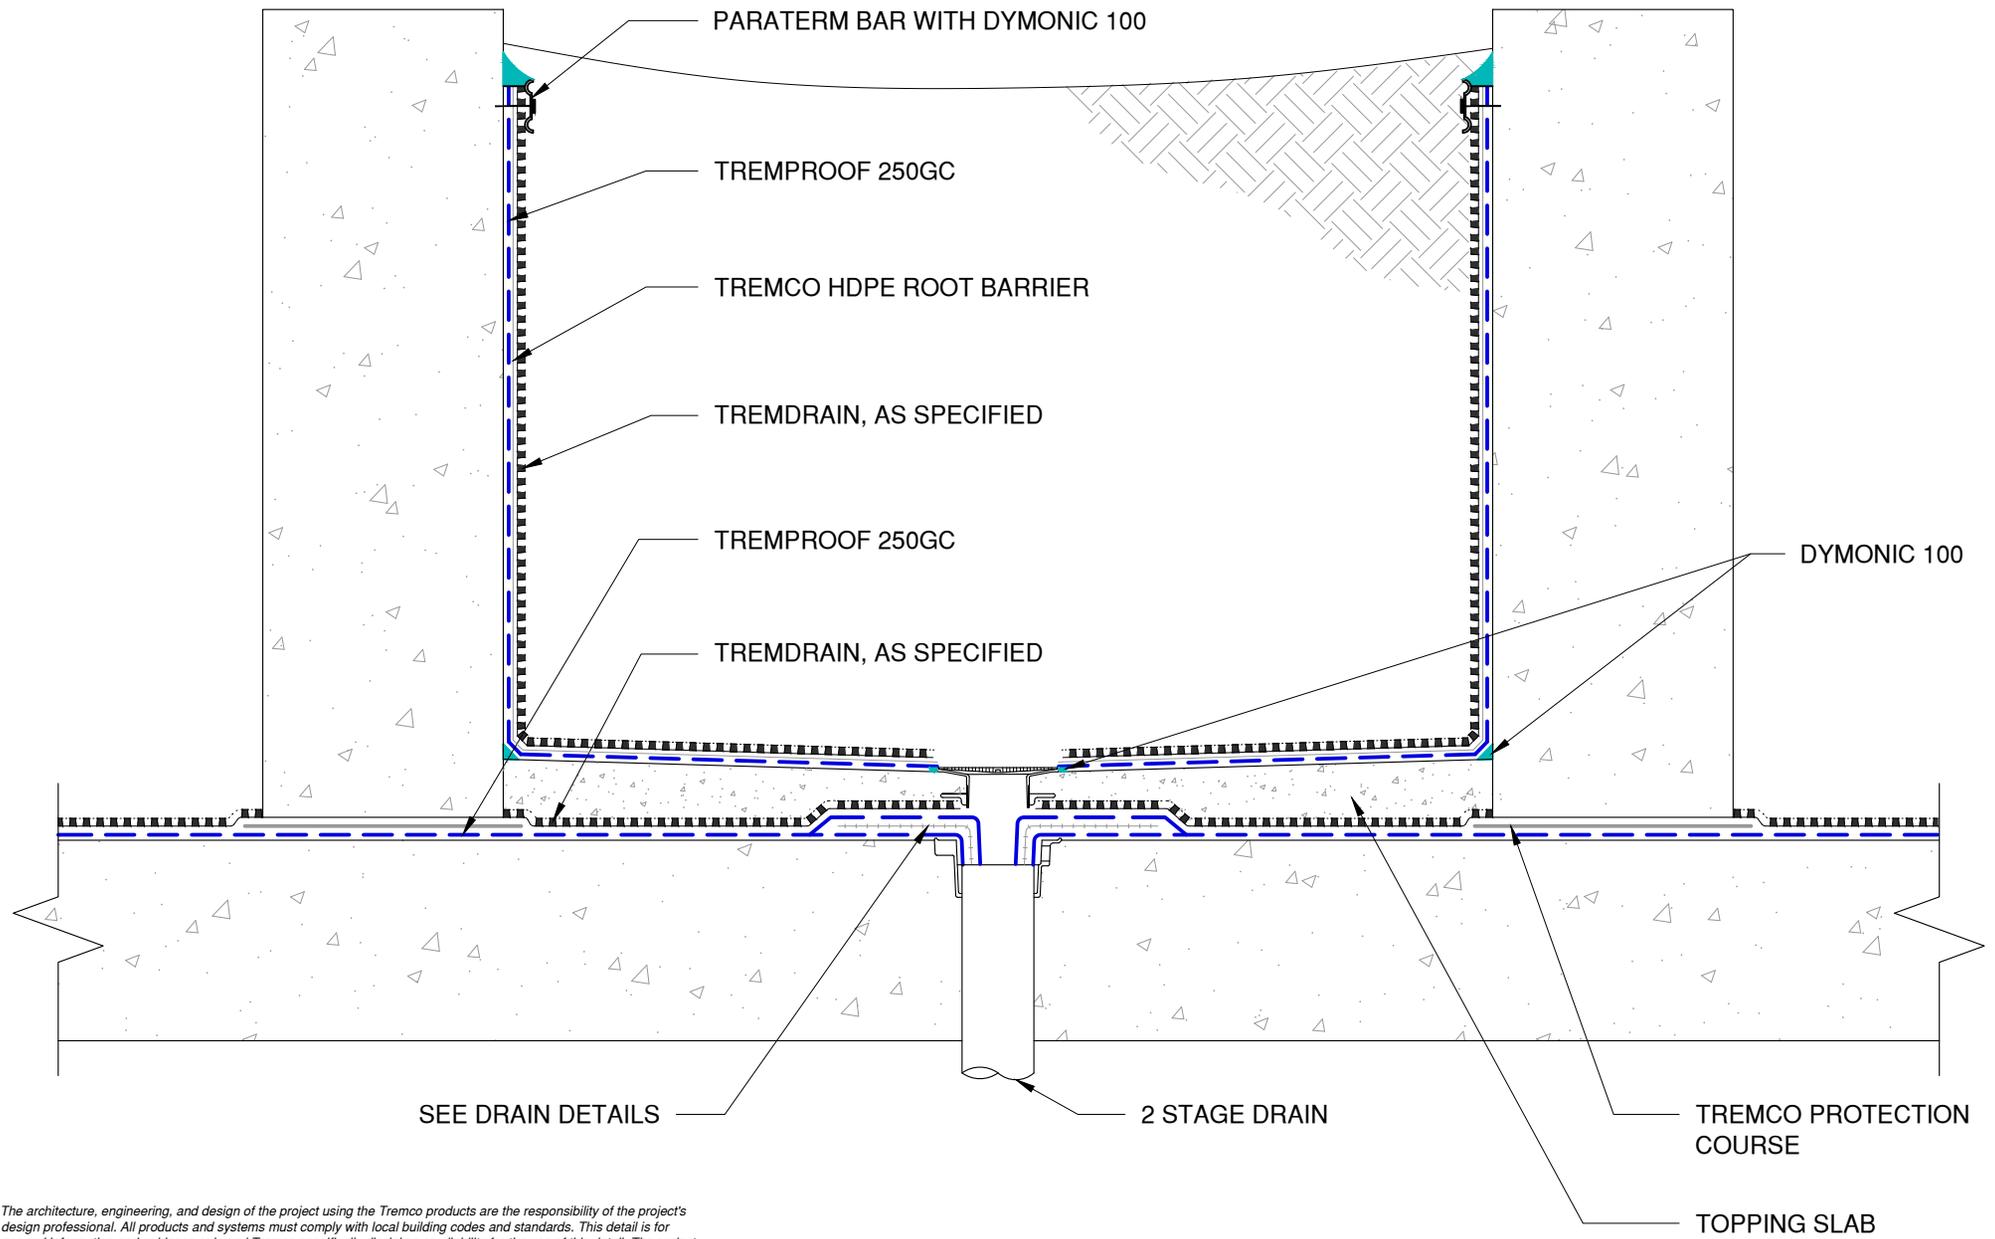

The architecture, engineering, and design of the project using the Tremco products are the responsibility of the project's design professional. All products and systems must comply with local building codes and standards. This detail is for general information and guidance only and Tremco specifically disclaims any liability for the use of this detail. The project design professional determines, in its sole discretion, whether this detail or a functionally equivalent detail is best suited for the project. This detail is subject to change without notice. Contact Tremco to ensure you have the most recent version.

TREMproof 250GC



Detail: TREMproof 250GC at Bi-Level Planter

File Name:

C-250GC-PL-03

Drawn by: KAB

Checked by: WH


Scale: NTS

Date: 2/25/2022



Tremco Technical Support: 866-209-2404

www.tremcocpg.com

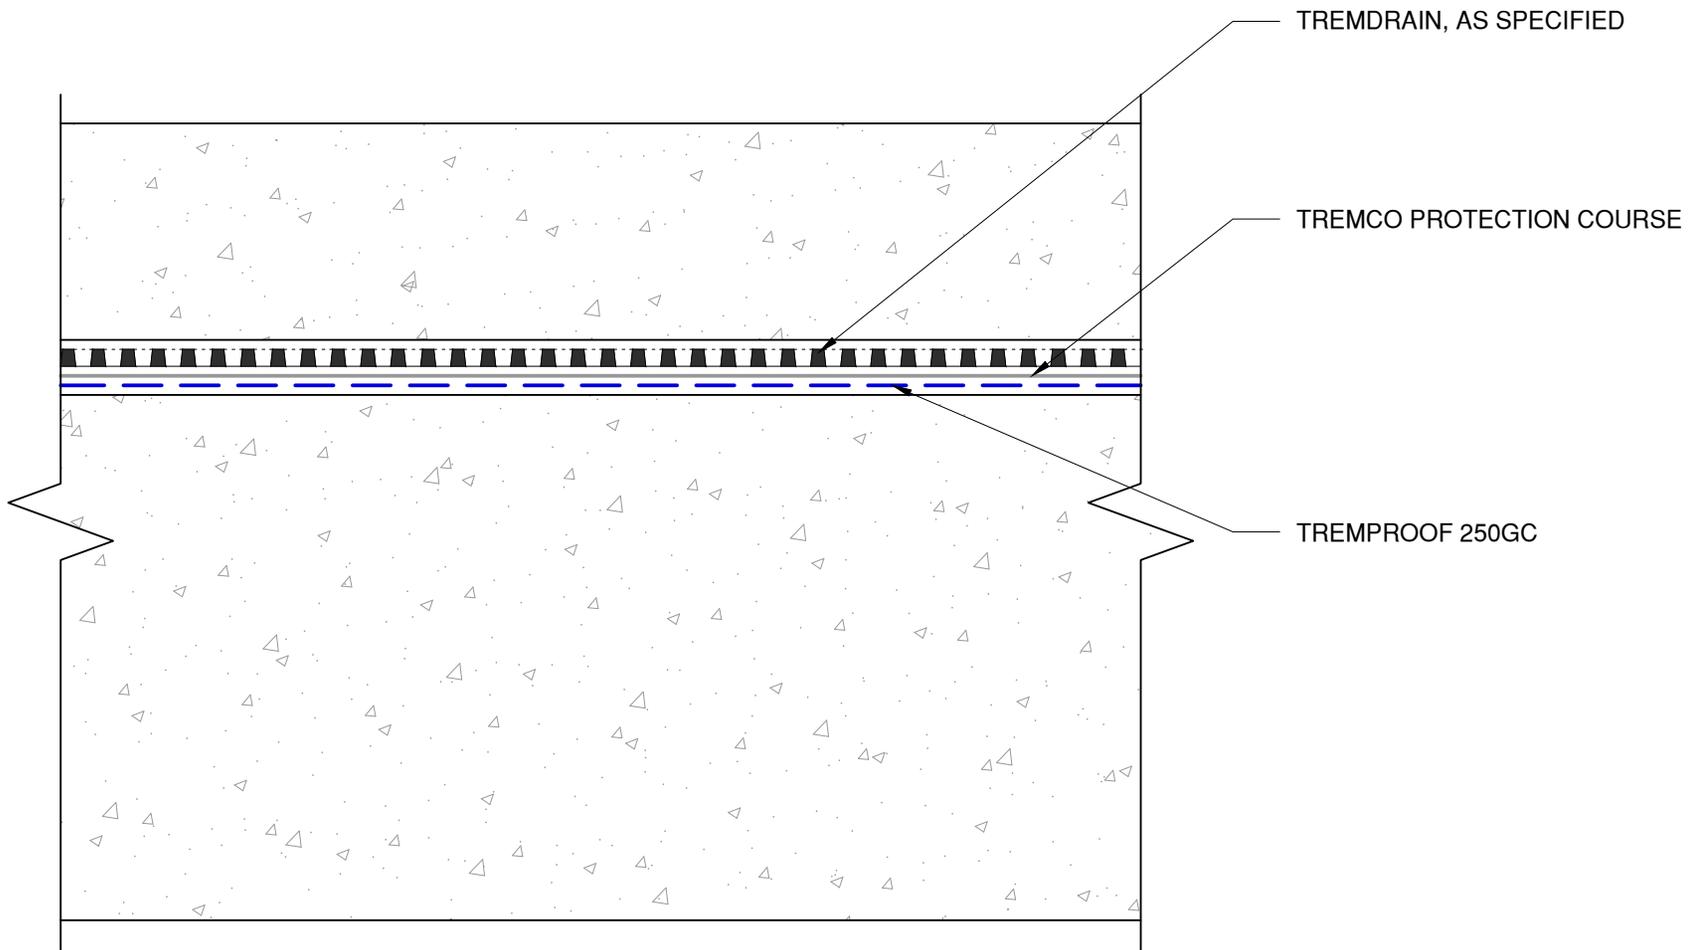

The architecture, engineering, and design of the project using the Tremco products are the responsibility of the project's design professional. All products and systems must comply with local building codes and standards. This detail is for general information and guidance only and Tremco specifically disclaims any liability for the use of this detail. The project design professional determines, in its sole discretion, whether this detail or a functionally equivalent detail is best suited for the project. This detail is subject to change without notice. Contact Tremco to ensure you have the most recent version.

TREMProof 250GC



Tremco Technical Support: 866-209-2404

Detail: TREMProof 250GC at Non-Insulated Plaza with Poured Concrete

Drawn by: KAB

Checked by: WH

Scale: NTS

Date: 2/25/2022

File Name:


C-250GC-SS-01



Construction Products Group

www.tremcocpg.com

NOTE: INSULATION SHOULD NOT BE PLACED ONTO UNCURED MEMBRANE

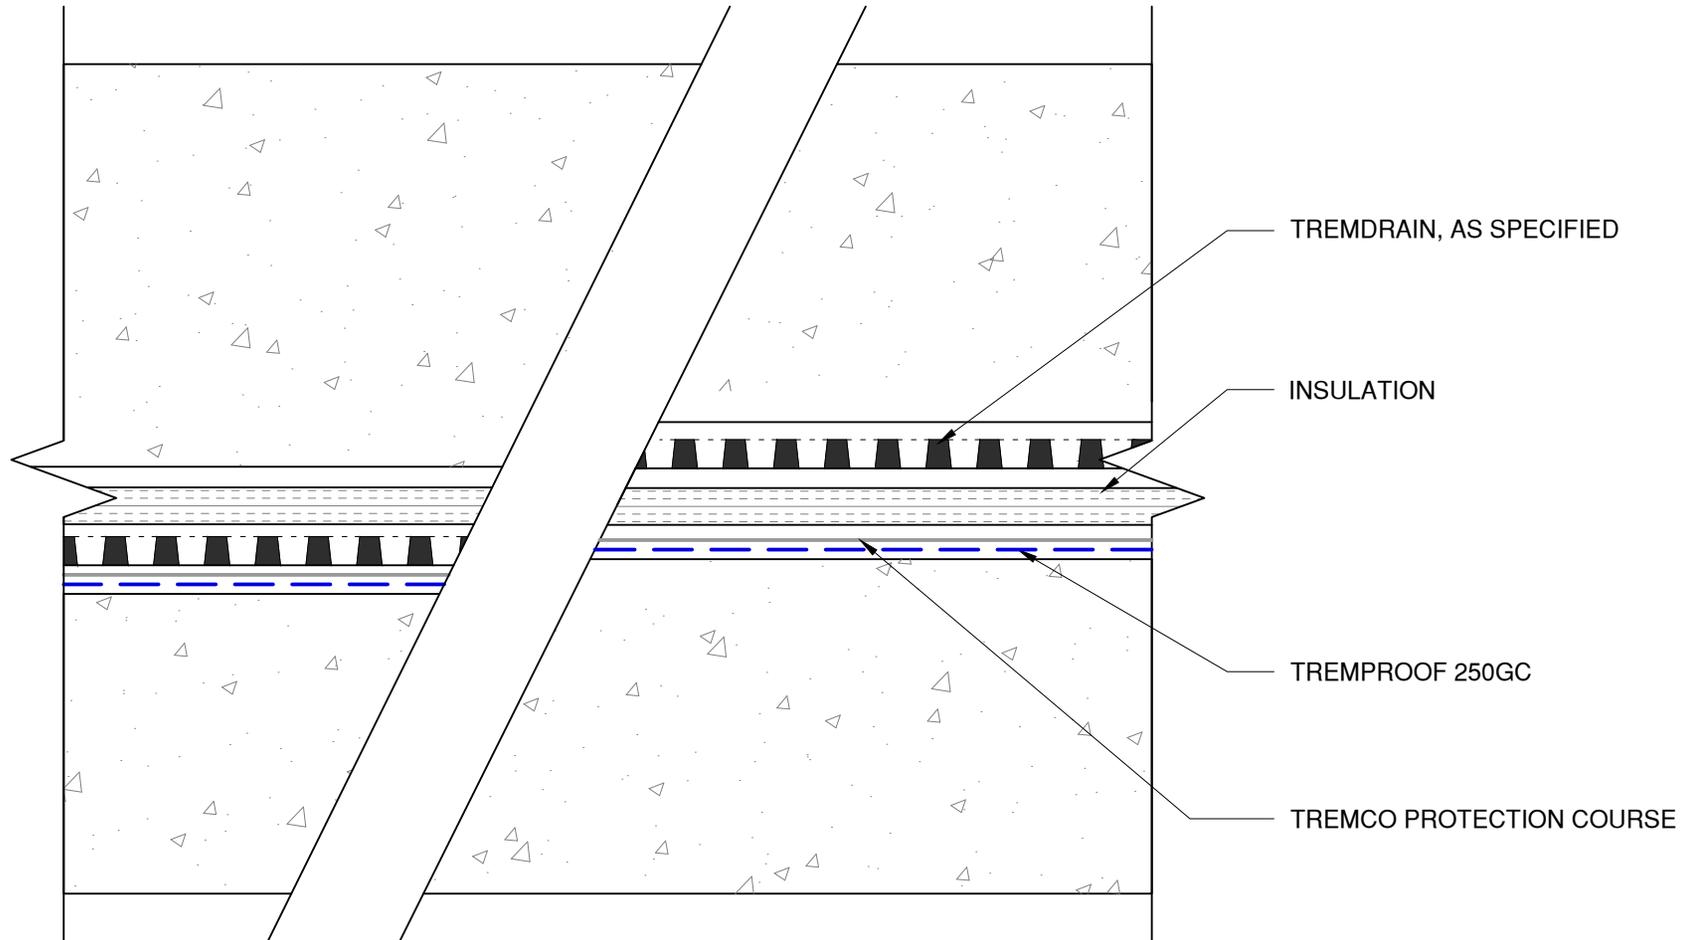

The architecture, engineering, and design of the project using the Tremco products are the responsibility of the project's design professional. All products and systems must comply with local building codes and standards. This detail is for general information and guidance only and Tremco specifically disclaims any liability for the use of this detail. The project design professional determines, in its sole discretion, whether this detail or a functionally equivalent detail is best suited for the project. This detail is subject to change without notice. Contact Tremco to ensure you have the most recent version.

TREMproof 250GC



Detail: TREMproof 250GC at Insulated Plaza with Poured Concrete

File Name:

Drawn by: KAB

Checked by: WH

Scale: NTS

Date: 2/25/2022

C-250GC-SS-02




Construction Products Group

Tremco Technical Support: 866-209-2404

www.tremcocpg.com

NOTE: PARASEAL PRODUCTS REQUIRE A MIN 24 PSF OF COMPACTION/CONFINEMENT IN ORDER TO FUNCTION AS DESIGNED

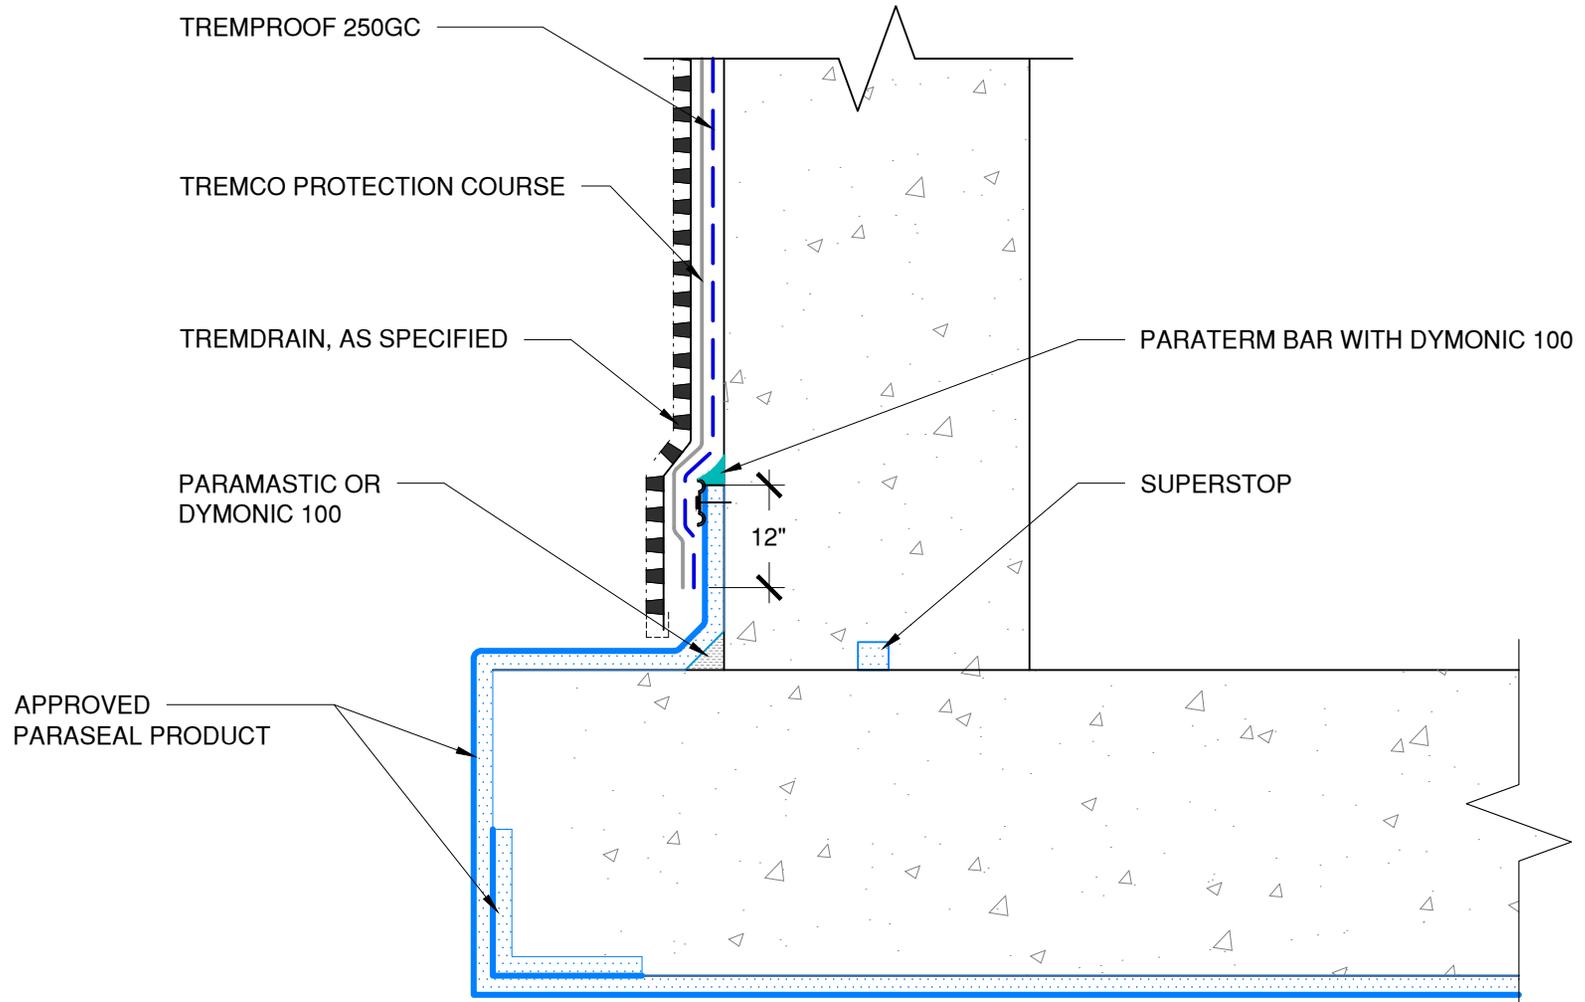

The architecture, engineering, and design of the project using the Tremco products are the responsibility of the project's design professional. All products and systems must comply with local building codes and standards. This detail is for general information and guidance only and Tremco specifically disclaims any liability for the use of this detail. The project design professional determines, in its sole discretion, whether this detail or a functionally equivalent detail is best suited for the project. This detail is subject to change without notice. Contact Tremco to ensure you have the most recent version.

TREMproof 250GC



Tremco Technical Support: 866-209-2404

Detail: TREMproof 250GC to Paraseal at Base of Wall

Drawn by: KAB

Checked by: WH

Scale: NTS

Date: 3/4/2022

File Name:


C-250GC-T-01



Construction Products Group

www.tremcocpg.com

NOTE: PARASEAL PRODUCTS REQUIRE A MIN 24 PSF OF COMPACTION/CONFINEMENT IN ORDER TO FUNCTION AS DESIGNED

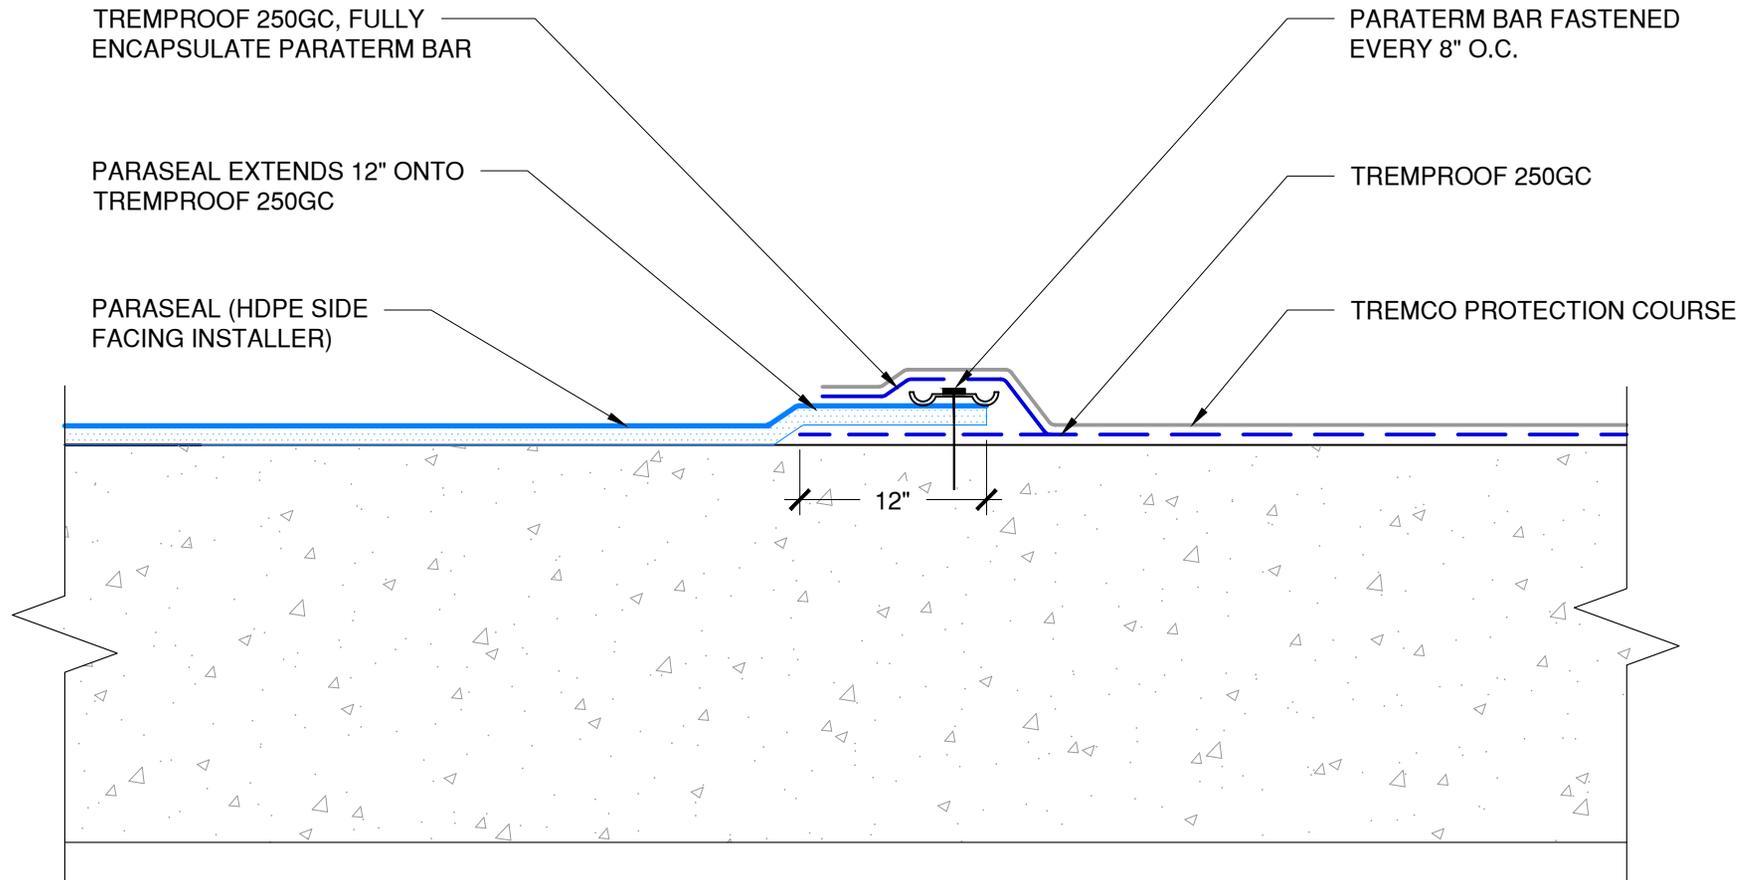

The architecture, engineering, and design of the project using the Tremco products are the responsibility of the project's design professional. All products and systems must comply with local building codes and standards. This detail is for general information and guidance only and Tremco specifically disclaims any liability for the use of this detail. The project design professional determines, in its sole discretion, whether this detail or a functionally equivalent detail is best suited for the project. This detail is subject to change without notice. Contact Tremco to ensure you have the most recent version.

TREMproof 250GC



Detail: TREMproof 250GC to Paraseal

File Name:

Drawn by: KAB

Checked by: WH

Scale: NTS

Date: 2/25/2022

C-250GC-T-02


Tremco Technical Support: 866-209-2404

www.tremcocpg.com



Construction Products Group

NOTE: TREMPRIME QD OR TREMCO APPROVED PRIMER MUST BE APPLIED BEFORE THE APPLICATION OF TREMPROOF 6100

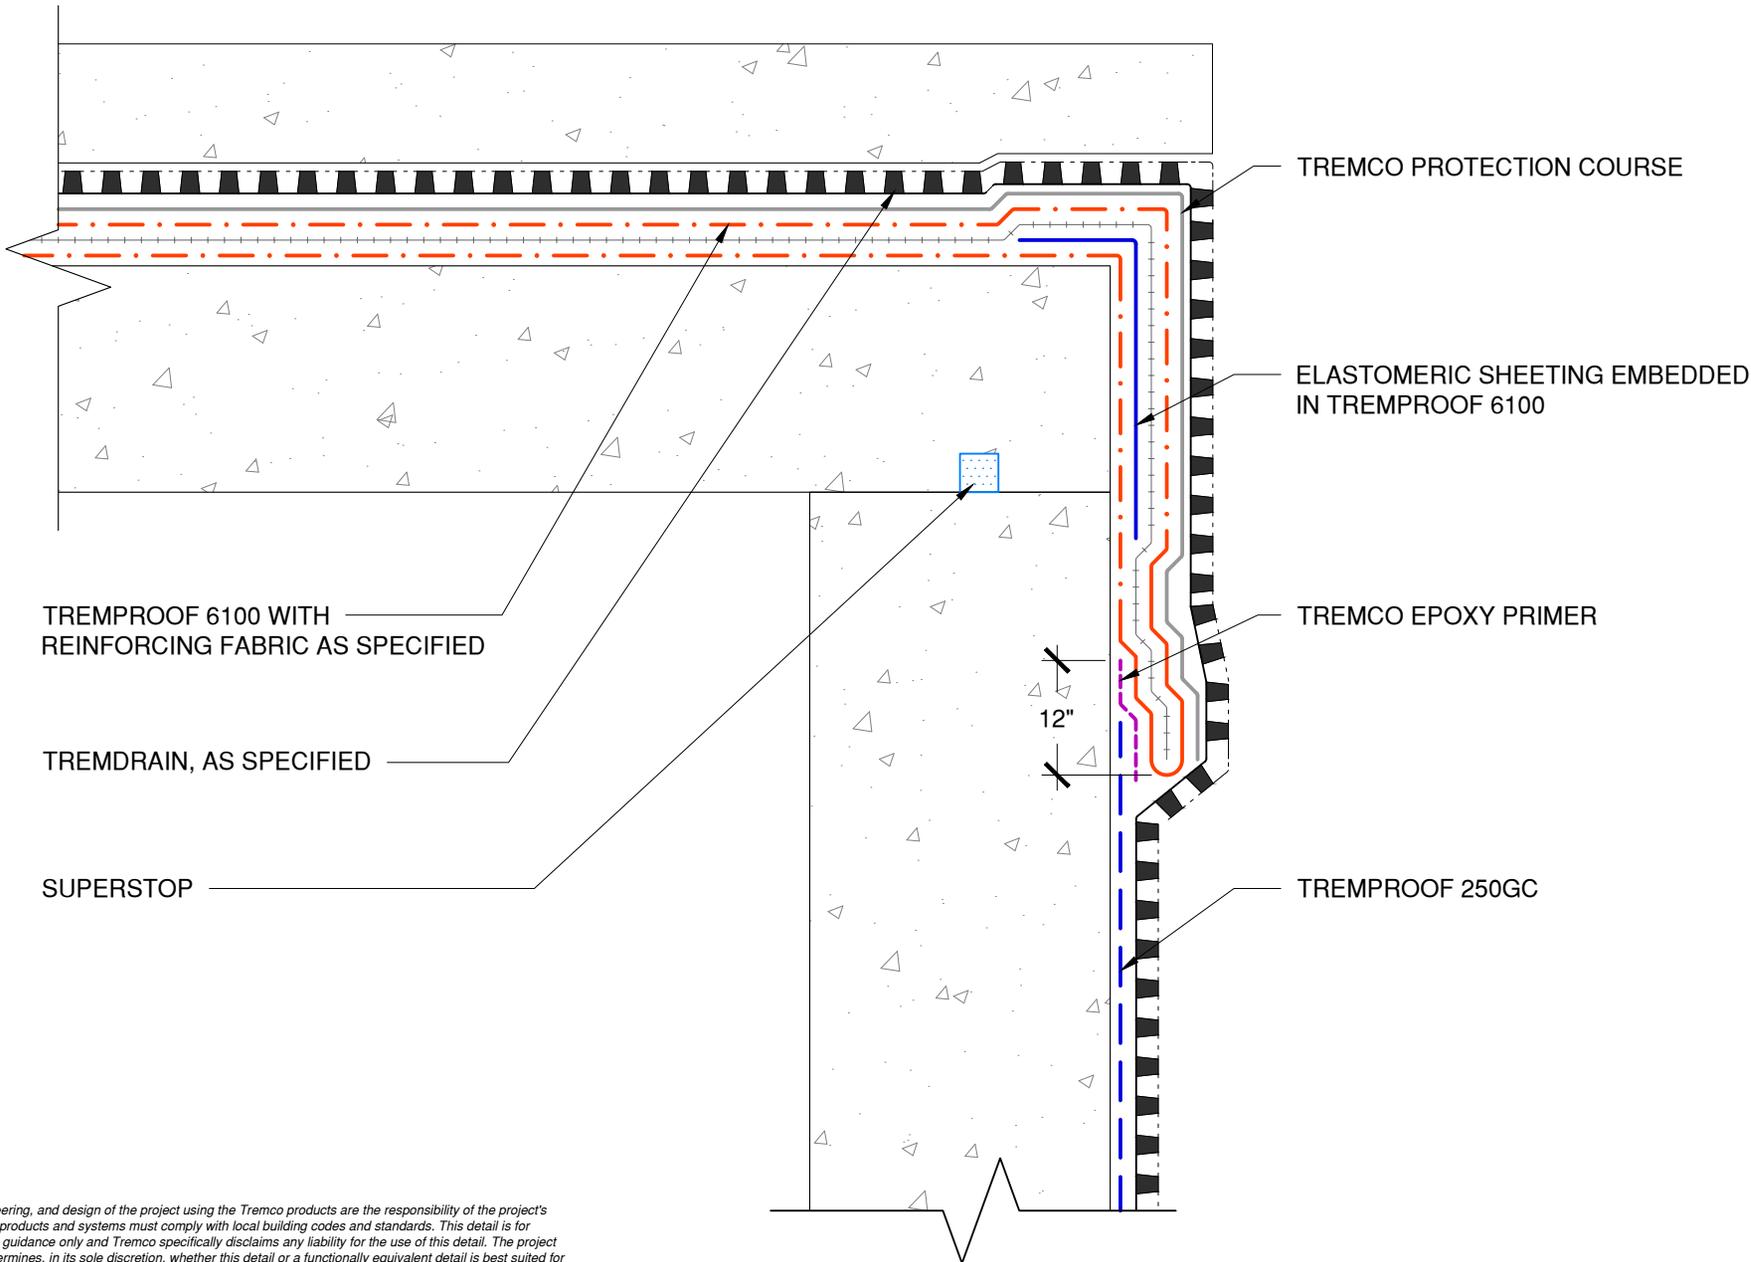

The architecture, engineering, and design of the project using the Tremco products are the responsibility of the project's design professional. All products and systems must comply with local building codes and standards. This detail is for general information and guidance only and Tremco specifically disclaims any liability for the use of this detail. The project design professional determines, in its sole discretion, whether this detail or a functionally equivalent detail is best suited for the project. This detail is subject to change without notice. Contact Tremco to ensure you have the most recent version.

TREMPROOF 250GC



Tremco Technical Support: 866-209-2404

Detail: TREMPROOF 250GC to TREMPROOF 6100 at Deck to Below Grade Wall Transition

Drawn by: KAB

Checked by: WH

Scale: NTS

Date: 2/26/2022


File Name:

C-250GC-T-03

www.tremcocpg.com




Construction Products Group

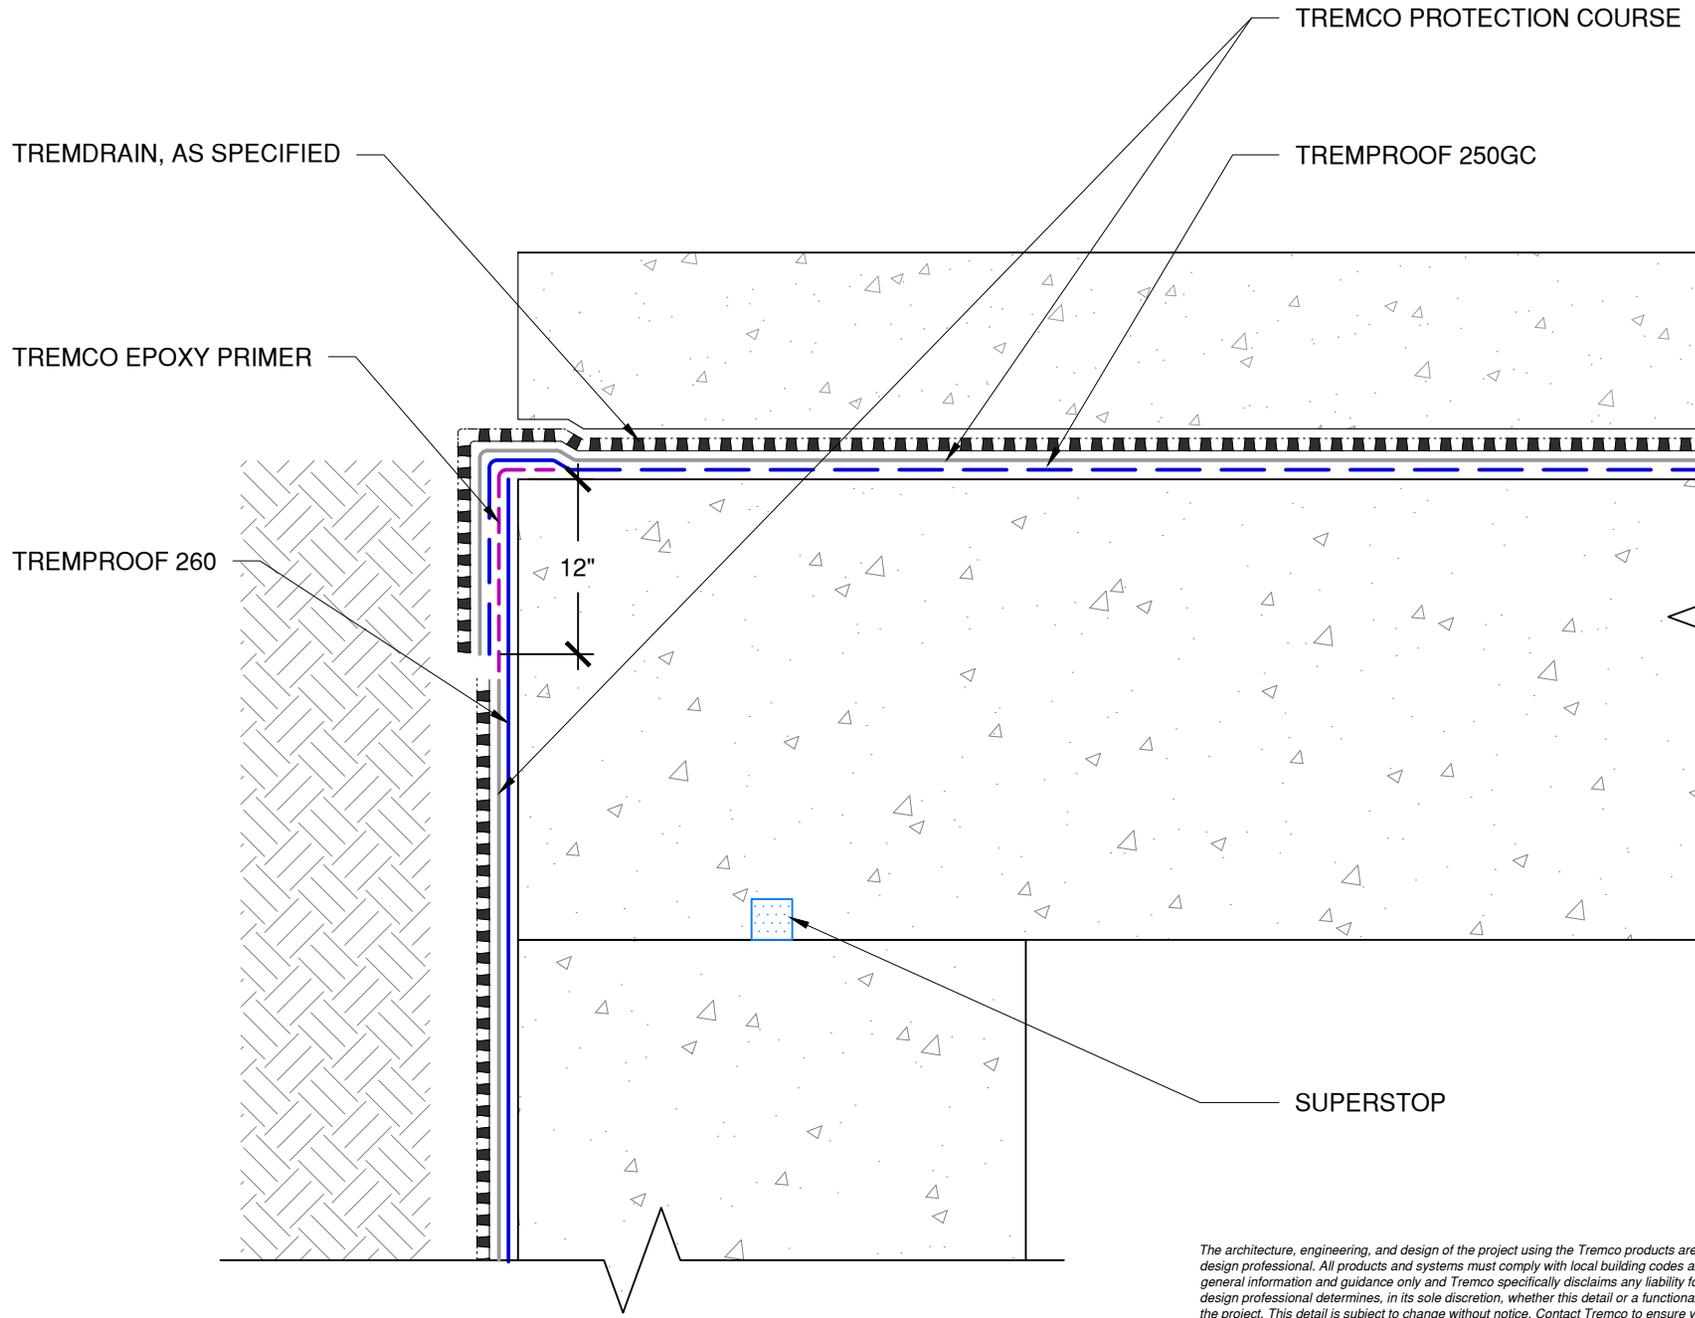

The architecture, engineering, and design of the project using the Tremco products are the responsibility of the project's design professional. All products and systems must comply with local building codes and standards. This detail is for general information and guidance only and Tremco specifically disclaims any liability for the use of this detail. The project design professional determines, in its sole discretion, whether this detail or a functionally equivalent detail is best suited for the project. This detail is subject to change without notice. Contact Tremco to ensure you have the most recent version.

TREMPROOF 250GC

 Tremco Technical Support: 866-209-2404	Detail: Below Grade Wall to Split Slab Transition with TREMPROOF 260 and TREMPROOF 250GC			File Name:	 Construction Products Group
	Drawn by: KAB	Checked by: WH	Scale: NTS	Date: 2/26/2022	
www.tremcocpg.com					

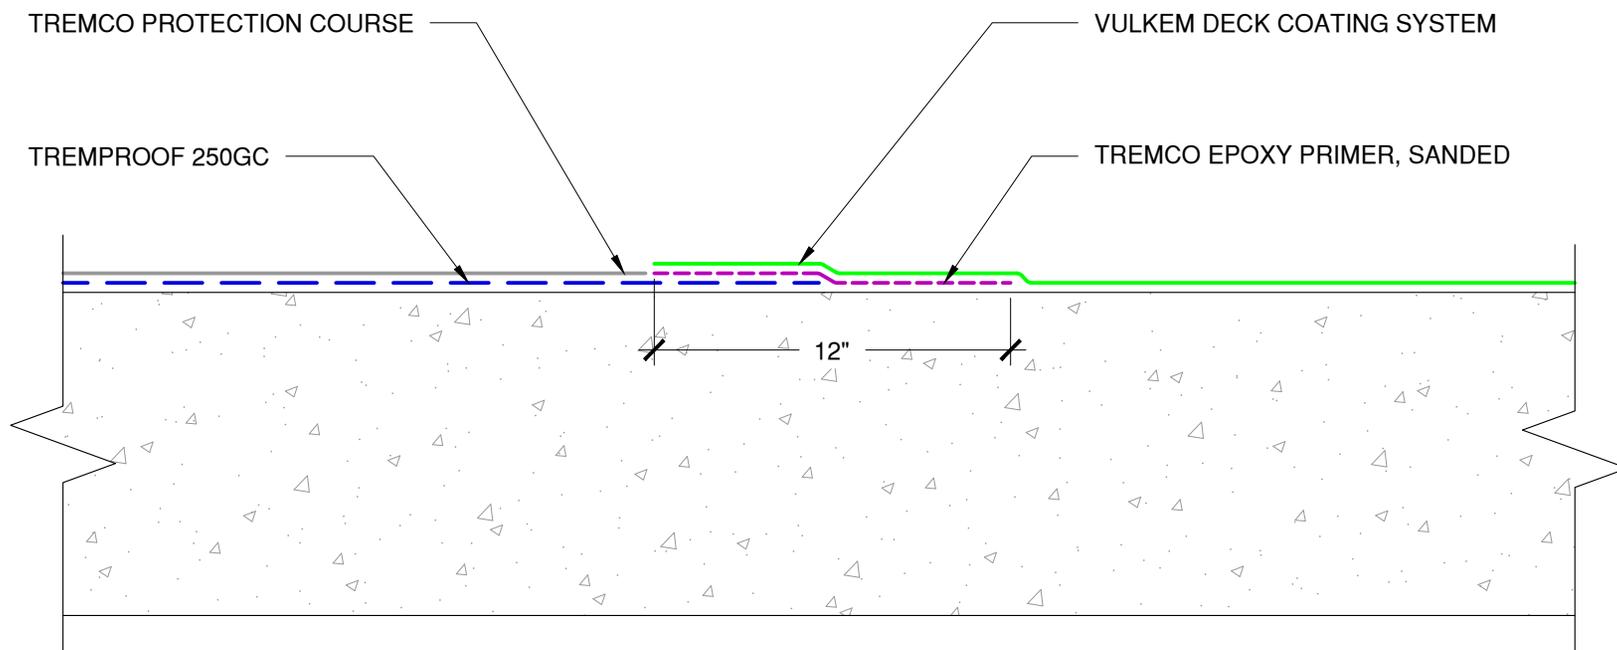


The architecture, engineering, and design of the project using the Tremco products are the responsibility of the project's design professional. All products and systems must comply with local building codes and standards. This detail is for general information and guidance only and Tremco specifically disclaims any liability for the use of this detail. The project design professional determines, in its sole discretion, whether this detail or a functionally equivalent detail is best suited for the project. This detail is subject to change without notice. Contact Tremco to ensure you have the most recent version.

TREMproof 250GC

 Tremco Technical Support: 866-209-2404	Detail: TREMproof 250GC to Vulkem Deck Coating System			File Name:	 Construction Products Group
	Drawn by: KAB	Checked by: WH	Scale: NTS	Date: 2/26/2022	
www.tremcocpg.com					

NOTE: BUILDING FACADE NOT SHOWN FOR CLARITY,
EXOAIR PRODUCTS ARE NOT TO BE LEFT EXPOSED.

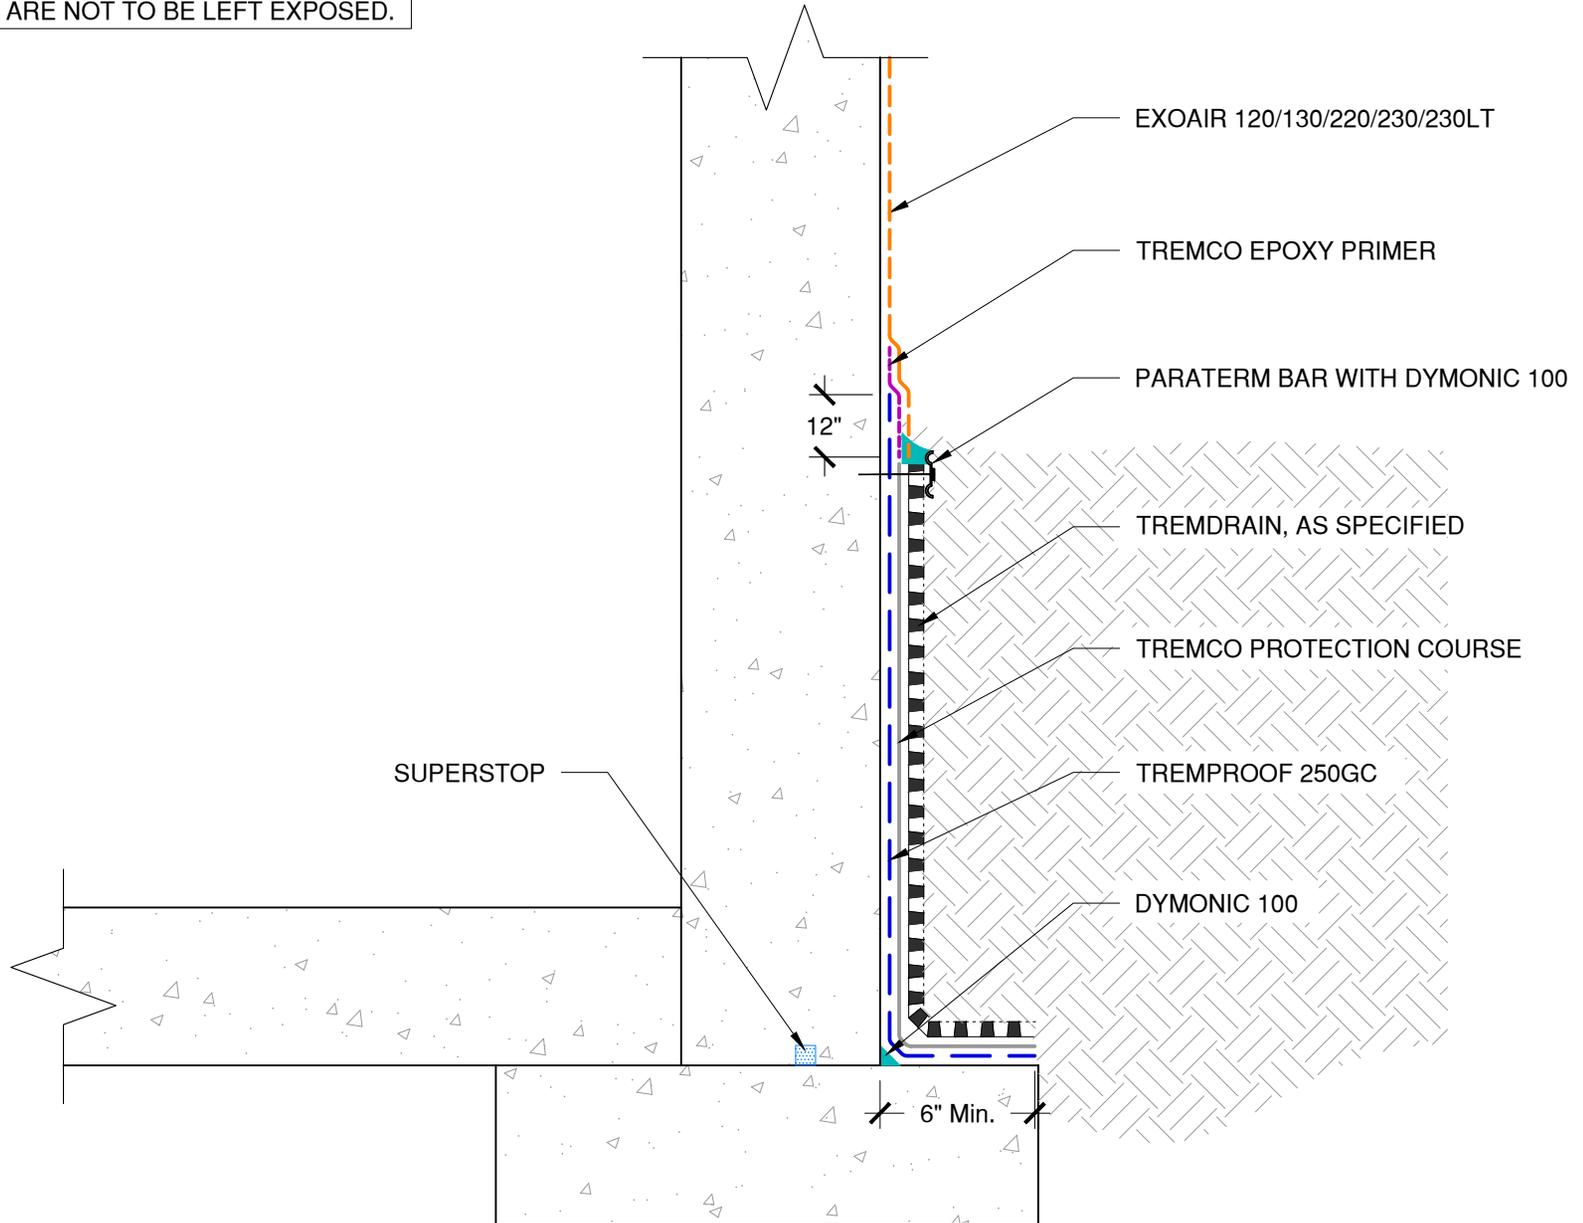

The architecture, engineering, and design of the project using the Tremco products are the responsibility of the project's design professional. All products and systems must comply with local building codes and standards. This detail is for general information and guidance only and Tremco specifically disclaims any liability for the use of this detail. The project design professional determines, in its sole discretion, whether this detail or a functionally equivalent detail is best suited for the project. This detail is subject to change without notice. Contact Tremco to ensure you have the most recent version.

TREMproof 250GC



Detail: ExoAir 120/130/220/230/230LT to TREMproof 250GC

File Name:

Drawn by: KAB

Checked by: WH

Scale: NTS

Date: 2/26/2022

C-250GC-T-06


Tremco Technical Support: 866-209-2404

www.tremcocpg.com



Construction Products Group

NOTE: BUILDING FACADE NOT SHOWN FOR CLARITY,
EXOAIR PRODUCTS ARE NOT TO BE LEFT EXPOSED.

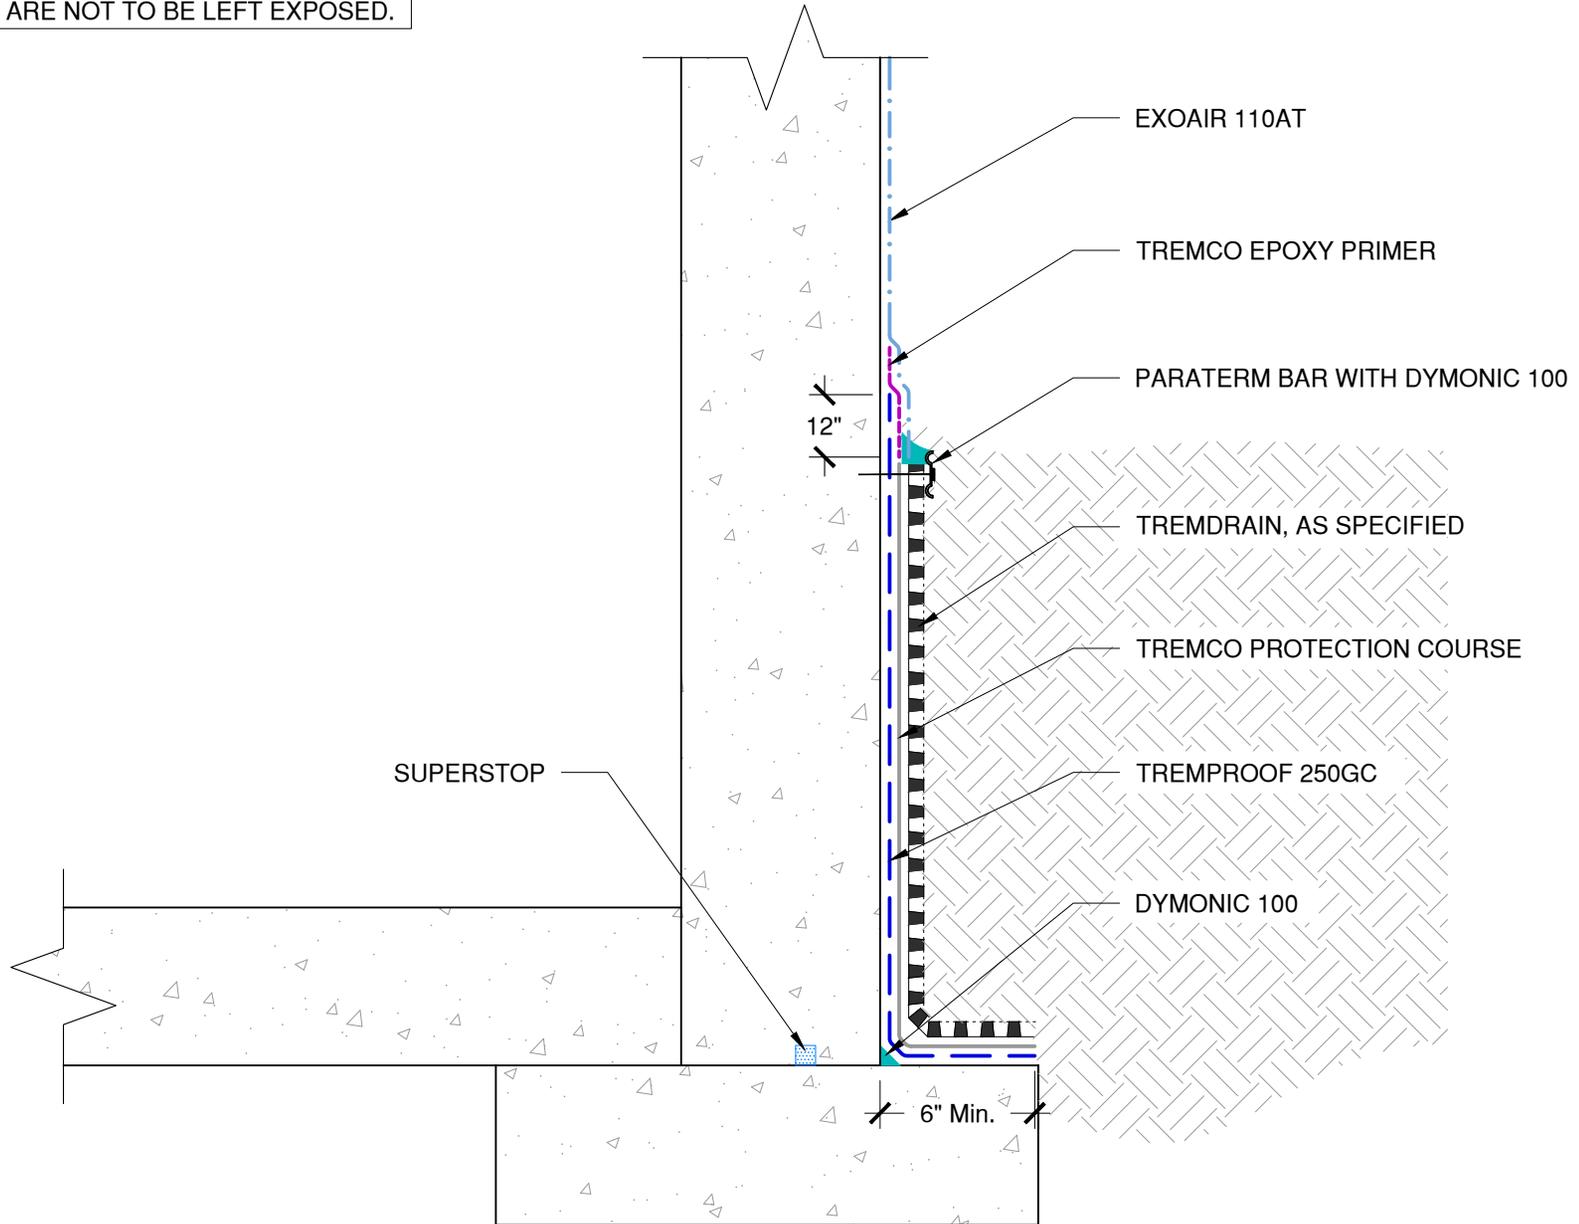

The architecture, engineering, and design of the project using the Tremco products are the responsibility of the project's design professional. All products and systems must comply with local building codes and standards. This detail is for general information and guidance only and Tremco specifically disclaims any liability for the use of this detail. The project design professional determines, in its sole discretion, whether this detail or a functionally equivalent detail is best suited for the project. This detail is subject to change without notice. Contact Tremco to ensure you have the most recent version.

TREMproof 250GC



Detail: ExoAir 110AT to TREMproof 250GC

File Name:

Drawn by: KAB

Checked by: WH

Scale: NTS

Date: 2/26/2022


C-250GC-T-07

Tremco Technical Support: 866-209-2404

www.tremcocpg.com



Construction Products Group

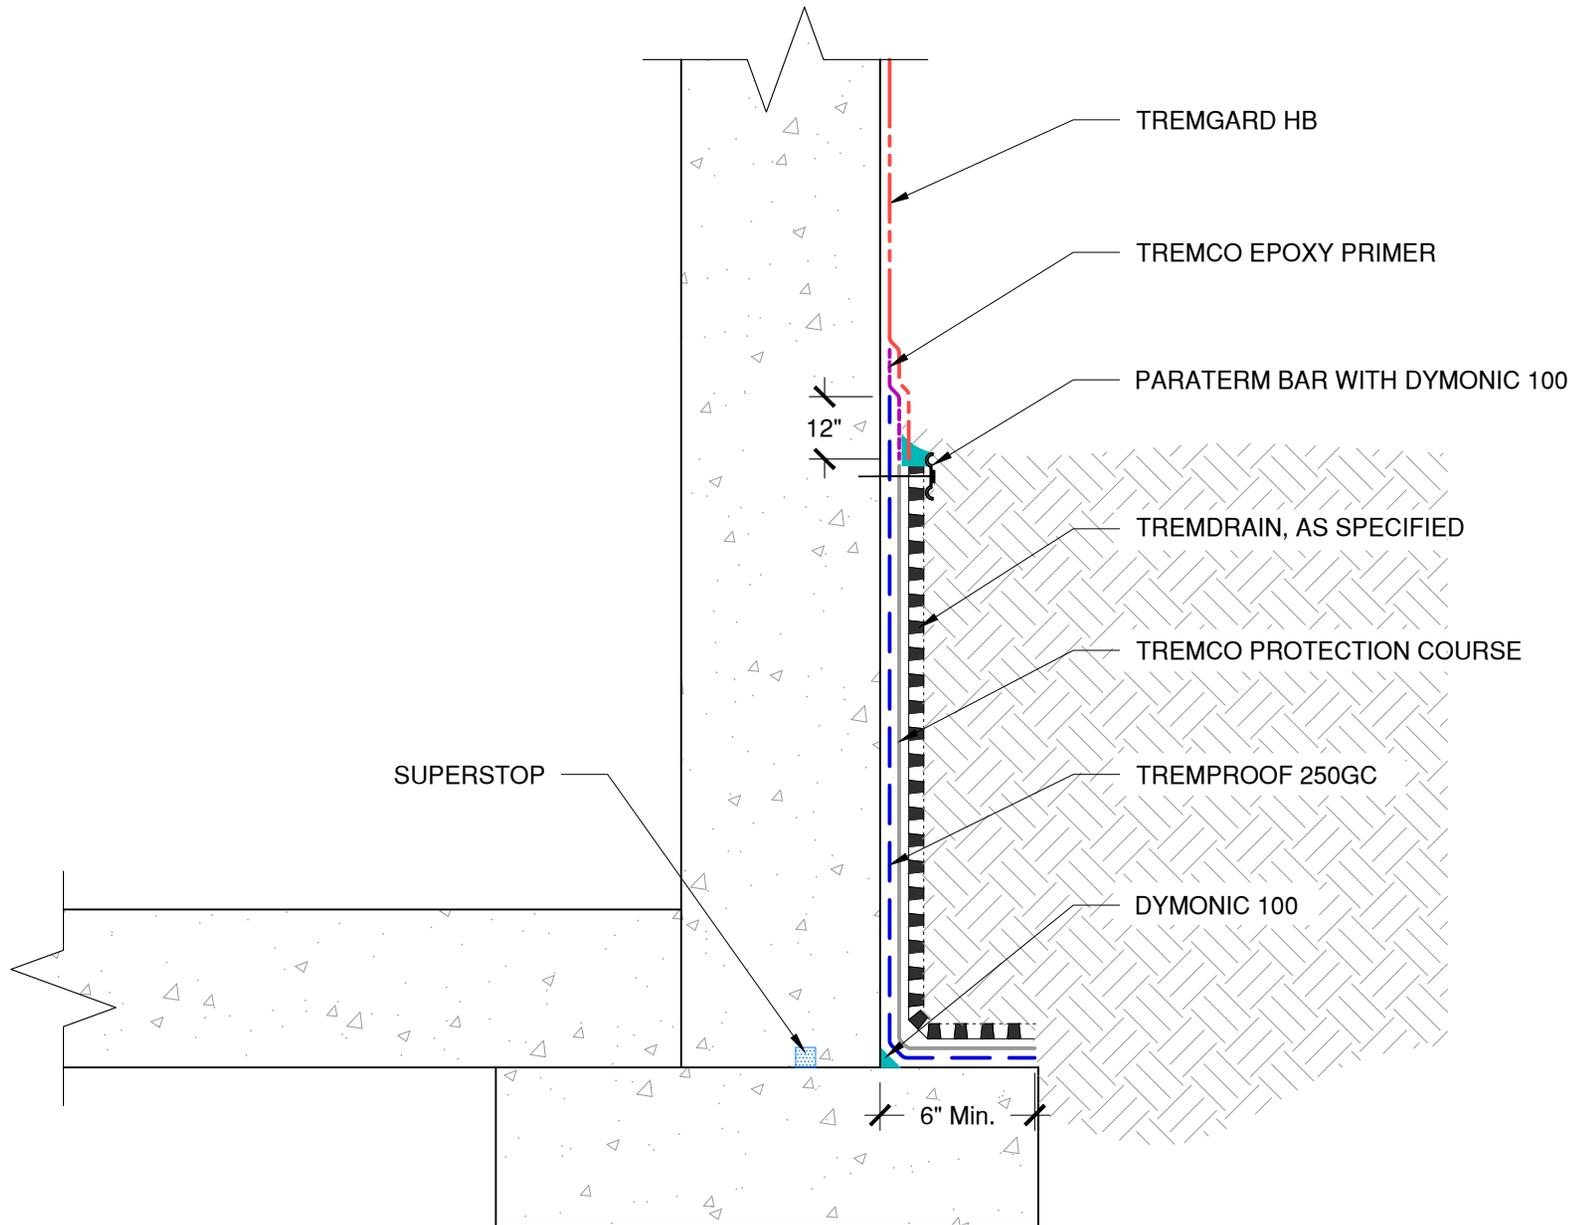

The architecture, engineering, and design of the project using the Tremco products are the responsibility of the project's design professional. All products and systems must comply with local building codes and standards. This detail is for general information and guidance only and Tremco specifically disclaims any liability for the use of this detail. The project design professional determines, in its sole discretion, whether this detail or a functionally equivalent detail is best suited for the project. This detail is subject to change without notice. Contact Tremco to ensure you have the most recent version.

TREMProof 250GC



Detail: TREMGard HB to TREMProof 250GC

File Name:

Drawn by: KAB

Checked by: WH

Scale: NTS

Date: 2/26/2022


C-250GC-T-08

Tremco Technical Support: 866-209-2404

www.tremcocpg.com



Construction Products Group

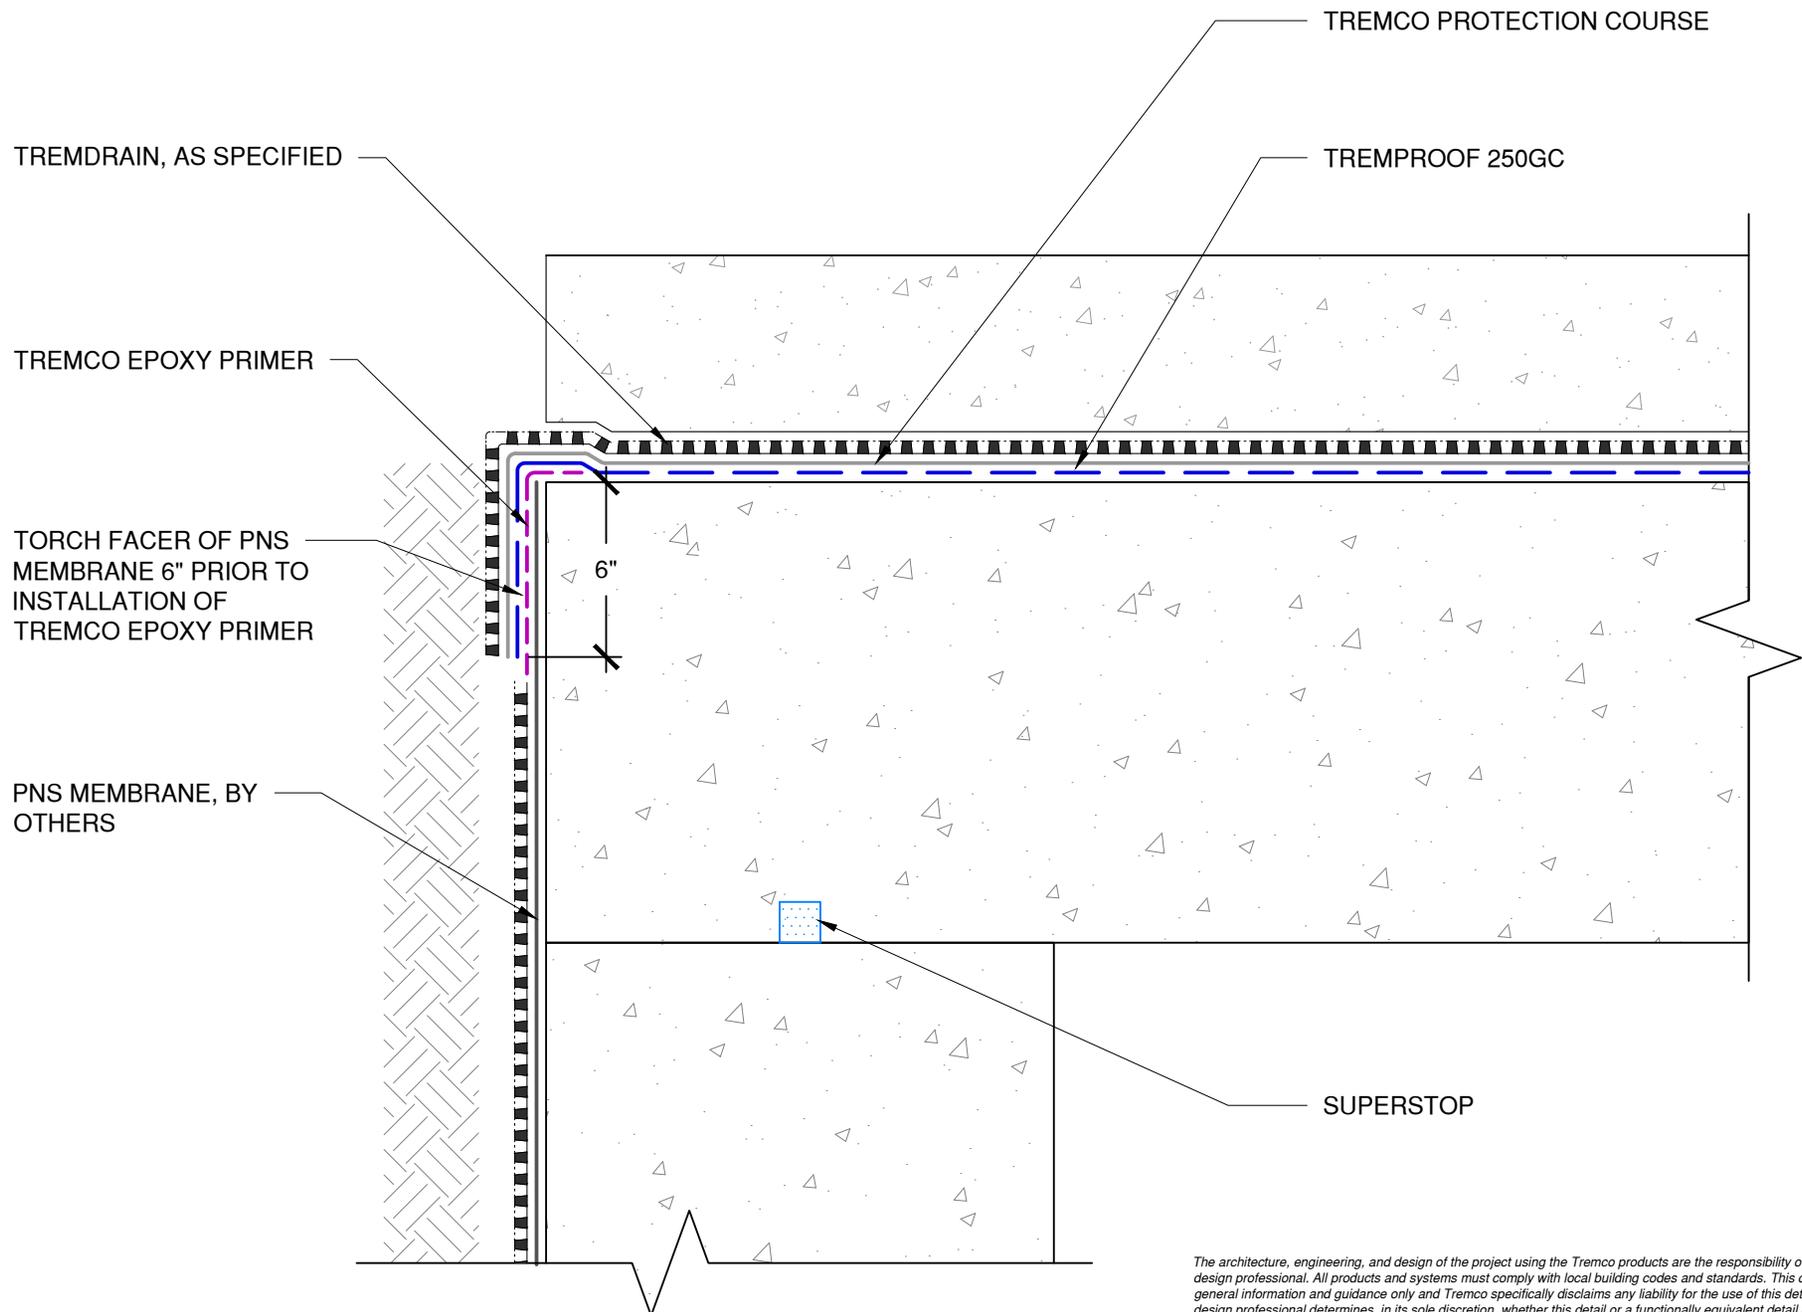


The architecture, engineering, and design of the project using the Tremco products are the responsibility of the project's design professional. All products and systems must comply with local building codes and standards. This detail is for general information and guidance only and Tremco specifically disclaims any liability for the use of this detail. The project design professional determines, in its sole discretion, whether this detail or a functionally equivalent detail is best suited for the project. This detail is subject to change without notice. Contact Tremco to ensure you have the most recent version.

TREMproof 250GC

Detail: TREMproof 250GC to PNS Membrane by others			
Drawn by: KAB	Checked by: WH	Scale: NTS	Date: 2/26/2022
www.tremcocpg.com			

File Name: C-250GC-T-09



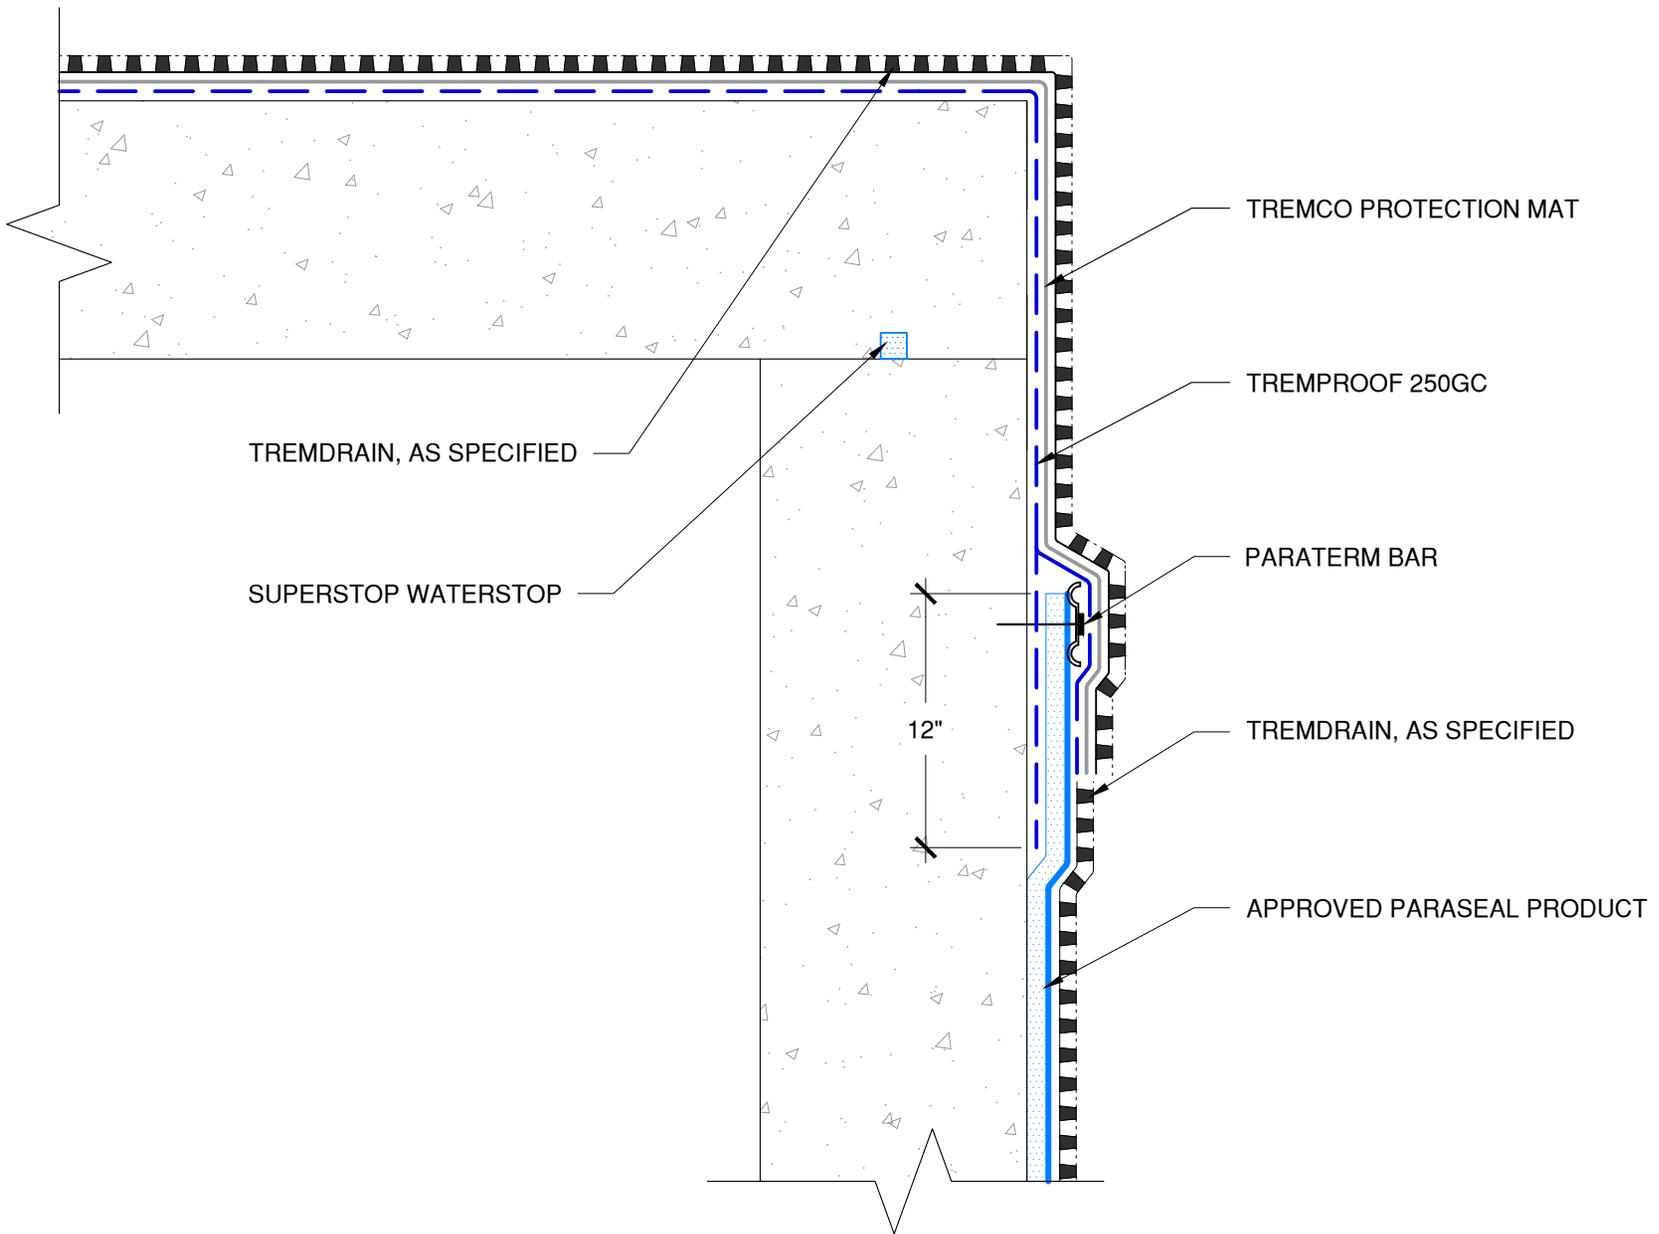

The architecture, engineering, and design of the project using the Tremco products are the responsibility of the project's design professional. All products and systems must comply with local building codes and standards. This detail is for general information and guidance only and Tremco specifically disclaims any liability for the use of this detail. The project design professional determines, in its sole discretion, whether this detail or a functionally equivalent detail is best suited for the project. This detail is subject to change without notice. Contact Tremco to ensure you have the most recent version.


NOTE: PARASEAL PRODUCTS REQUIRE A MIN 24 PSF OF COMPACTION/CONFINEMENT IN ORDER TO FUNCTION AS DESIGNED

TREMproof 250GC



Detail: TREMproof 250GC to Paraseal at Deck to Wall Transition				File Name:
Drawn by: KAB	Checked by: WH	Scale: NTS	Date: 3/10/2022	C-250GC-T-10
www.tremcocpg.com				



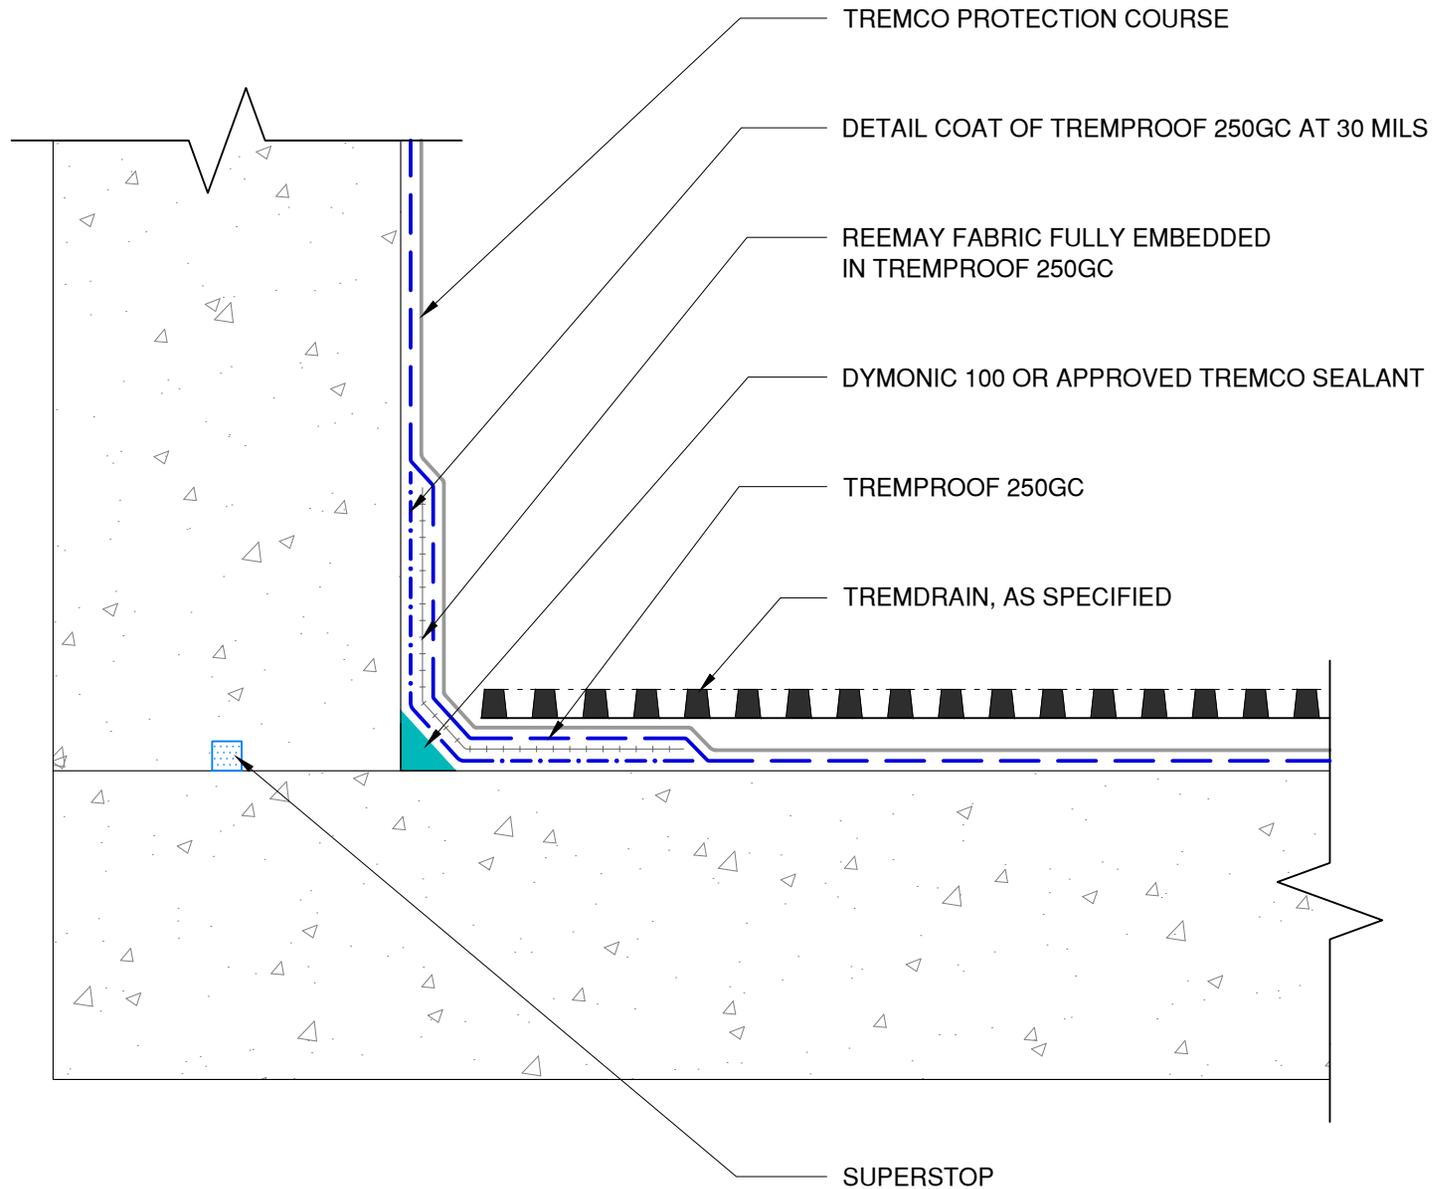

The architecture, engineering, and design of the project using the Tremco products are the responsibility of the project's design professional. All products and systems must comply with local building codes and standards. This detail is for general information and guidance only and Tremco specifically disclaims any liability for the use of this detail. The project design professional determines, in its sole discretion, whether this detail or a functionally equivalent detail is best suited for the project. This detail is subject to change without notice. Contact Tremco to ensure you have the most recent version.

TREMproof 250GC

Detail: TREMproof 250GC at Typical Upturn with Reemay

File Name:

Drawn by: KAB

Checked by: WH

Scale: NTS

Date: 2/26/2022

C-250GC-U-01




Tremco Technical Support: 866-209-2404

www.tremcocpg.com



Construction Products Group

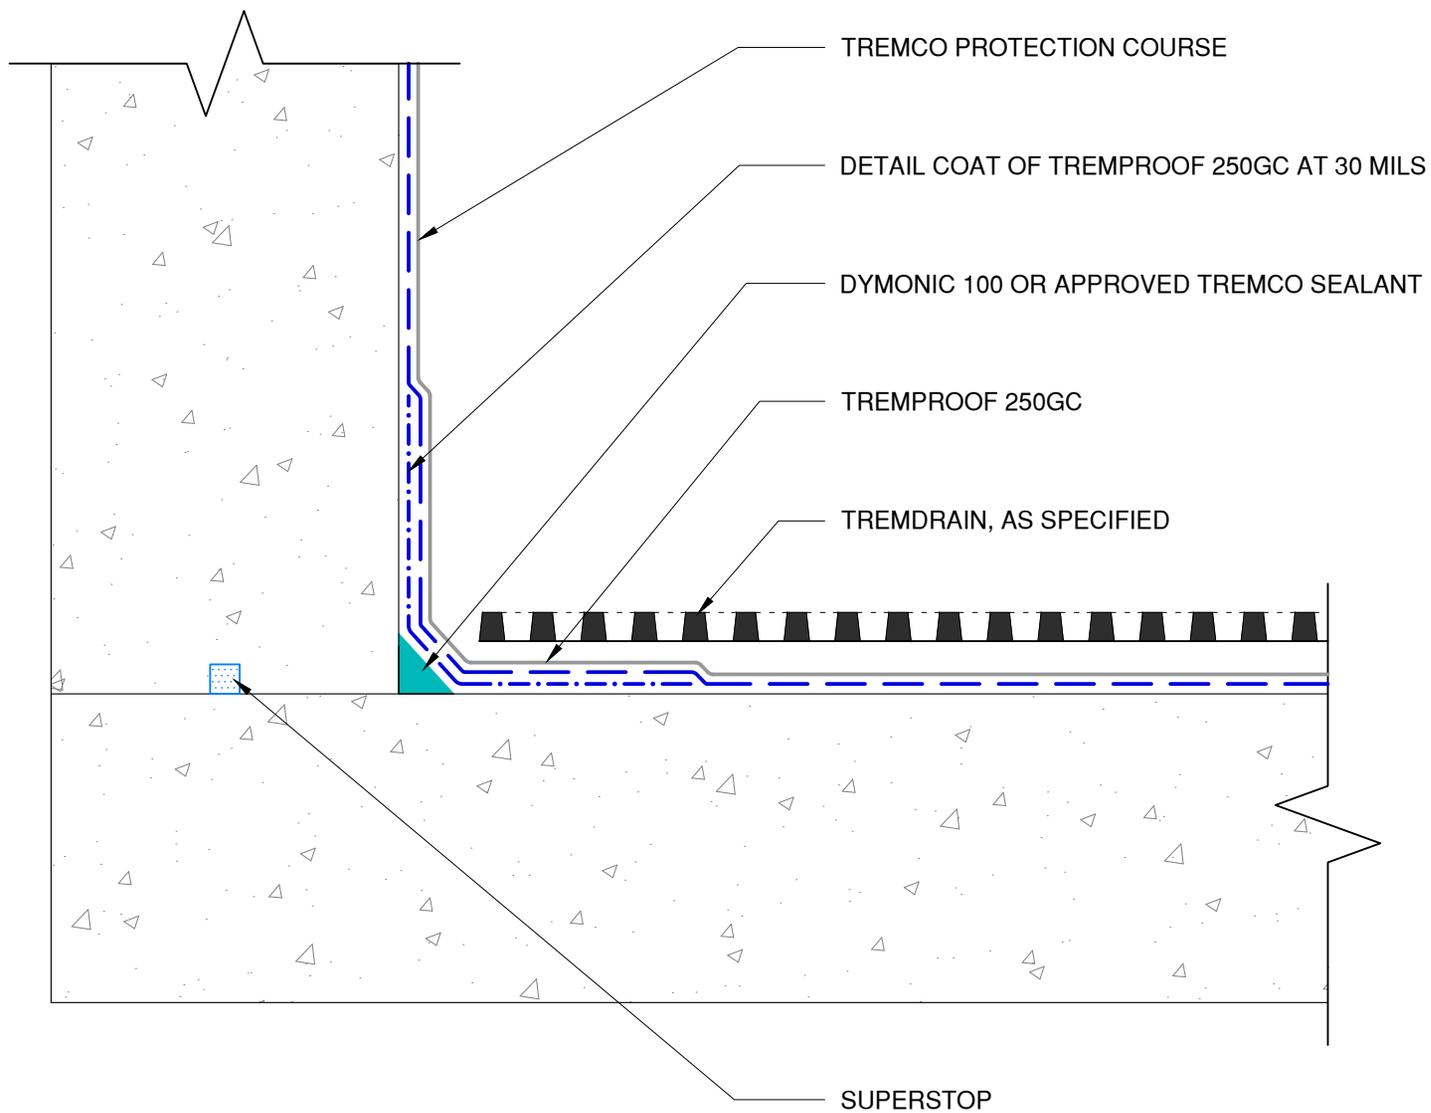

The architecture, engineering, and design of the project using the Tremco products are the responsibility of the project's design professional. All products and systems must comply with local building codes and standards. This detail is for general information and guidance only and Tremco specifically disclaims any liability for the use of this detail. The project design professional determines, in its sole discretion, whether this detail or a functionally equivalent detail is best suited for the project. This detail is subject to change without notice. Contact Tremco to ensure you have the most recent version.

TREMproof 250GC



Detail: TREMproof 250GC at Typical Upturn

File Name:

Drawn by: KAB

Checked by: WH

Scale: NTS

Date: 2/26/2022

C-250GC-U-02

Tremco Technical Support: 866-209-2404

www.tremcocpg.com

